


CITY OF LOGAN, OHIO

REALIGNMENT OF S.R. 664 AT HUNTER RD.


INDEX OF SHEETS

TITLE SHEET	-
GENERAL NOTES	1-3
STANDARD DRAWINGS	4
TYPICAL SECTIONS	5
CULVERT DETAILS	6
PLAN AND PROFILE SHEETS	7
INTERSECTION DETAIL	8
STRIPPING & SIGNING PLAN	9
CROSS SECTIONS	10-16
TRAFFIC SIGNAL GENERAL NOTES	17
TRAFFIC SIGNAL GENERAL SUMMARY	18
TRAFFIC SIGNAL PLAN	19
TRAFFIC SIGNAL DETAILS	20

SUPPLEMENTAL PRINTS OF STANDARD CONSTRUCTION DRAWINGS			
HL-20.11	5-1-87	TC-81.10	1-20-84
HL-30.11	5-1-87	TC-82.10	8-29-84
HL-30.21	5-1-87	TC-83.10	3-18-92
HL-30.22	5-1-87	TC-83.20	1-20-84
		TC-84.20	1-20-84
TC-21.20	9-1-82	TC-85.20	1-20-84
TC-35.10	8-29-84		
TC-41.20	3-26-79	MT-95.31	10-10-88
TC-41.41	8-2-79	MT-95.32	8-25-89
TC-42.20	3-26-79	MT-105.10	7-1-92
TC-52.20	4-3-79	MT-105.11	7-1-92
TC-71.10	9-10-91		

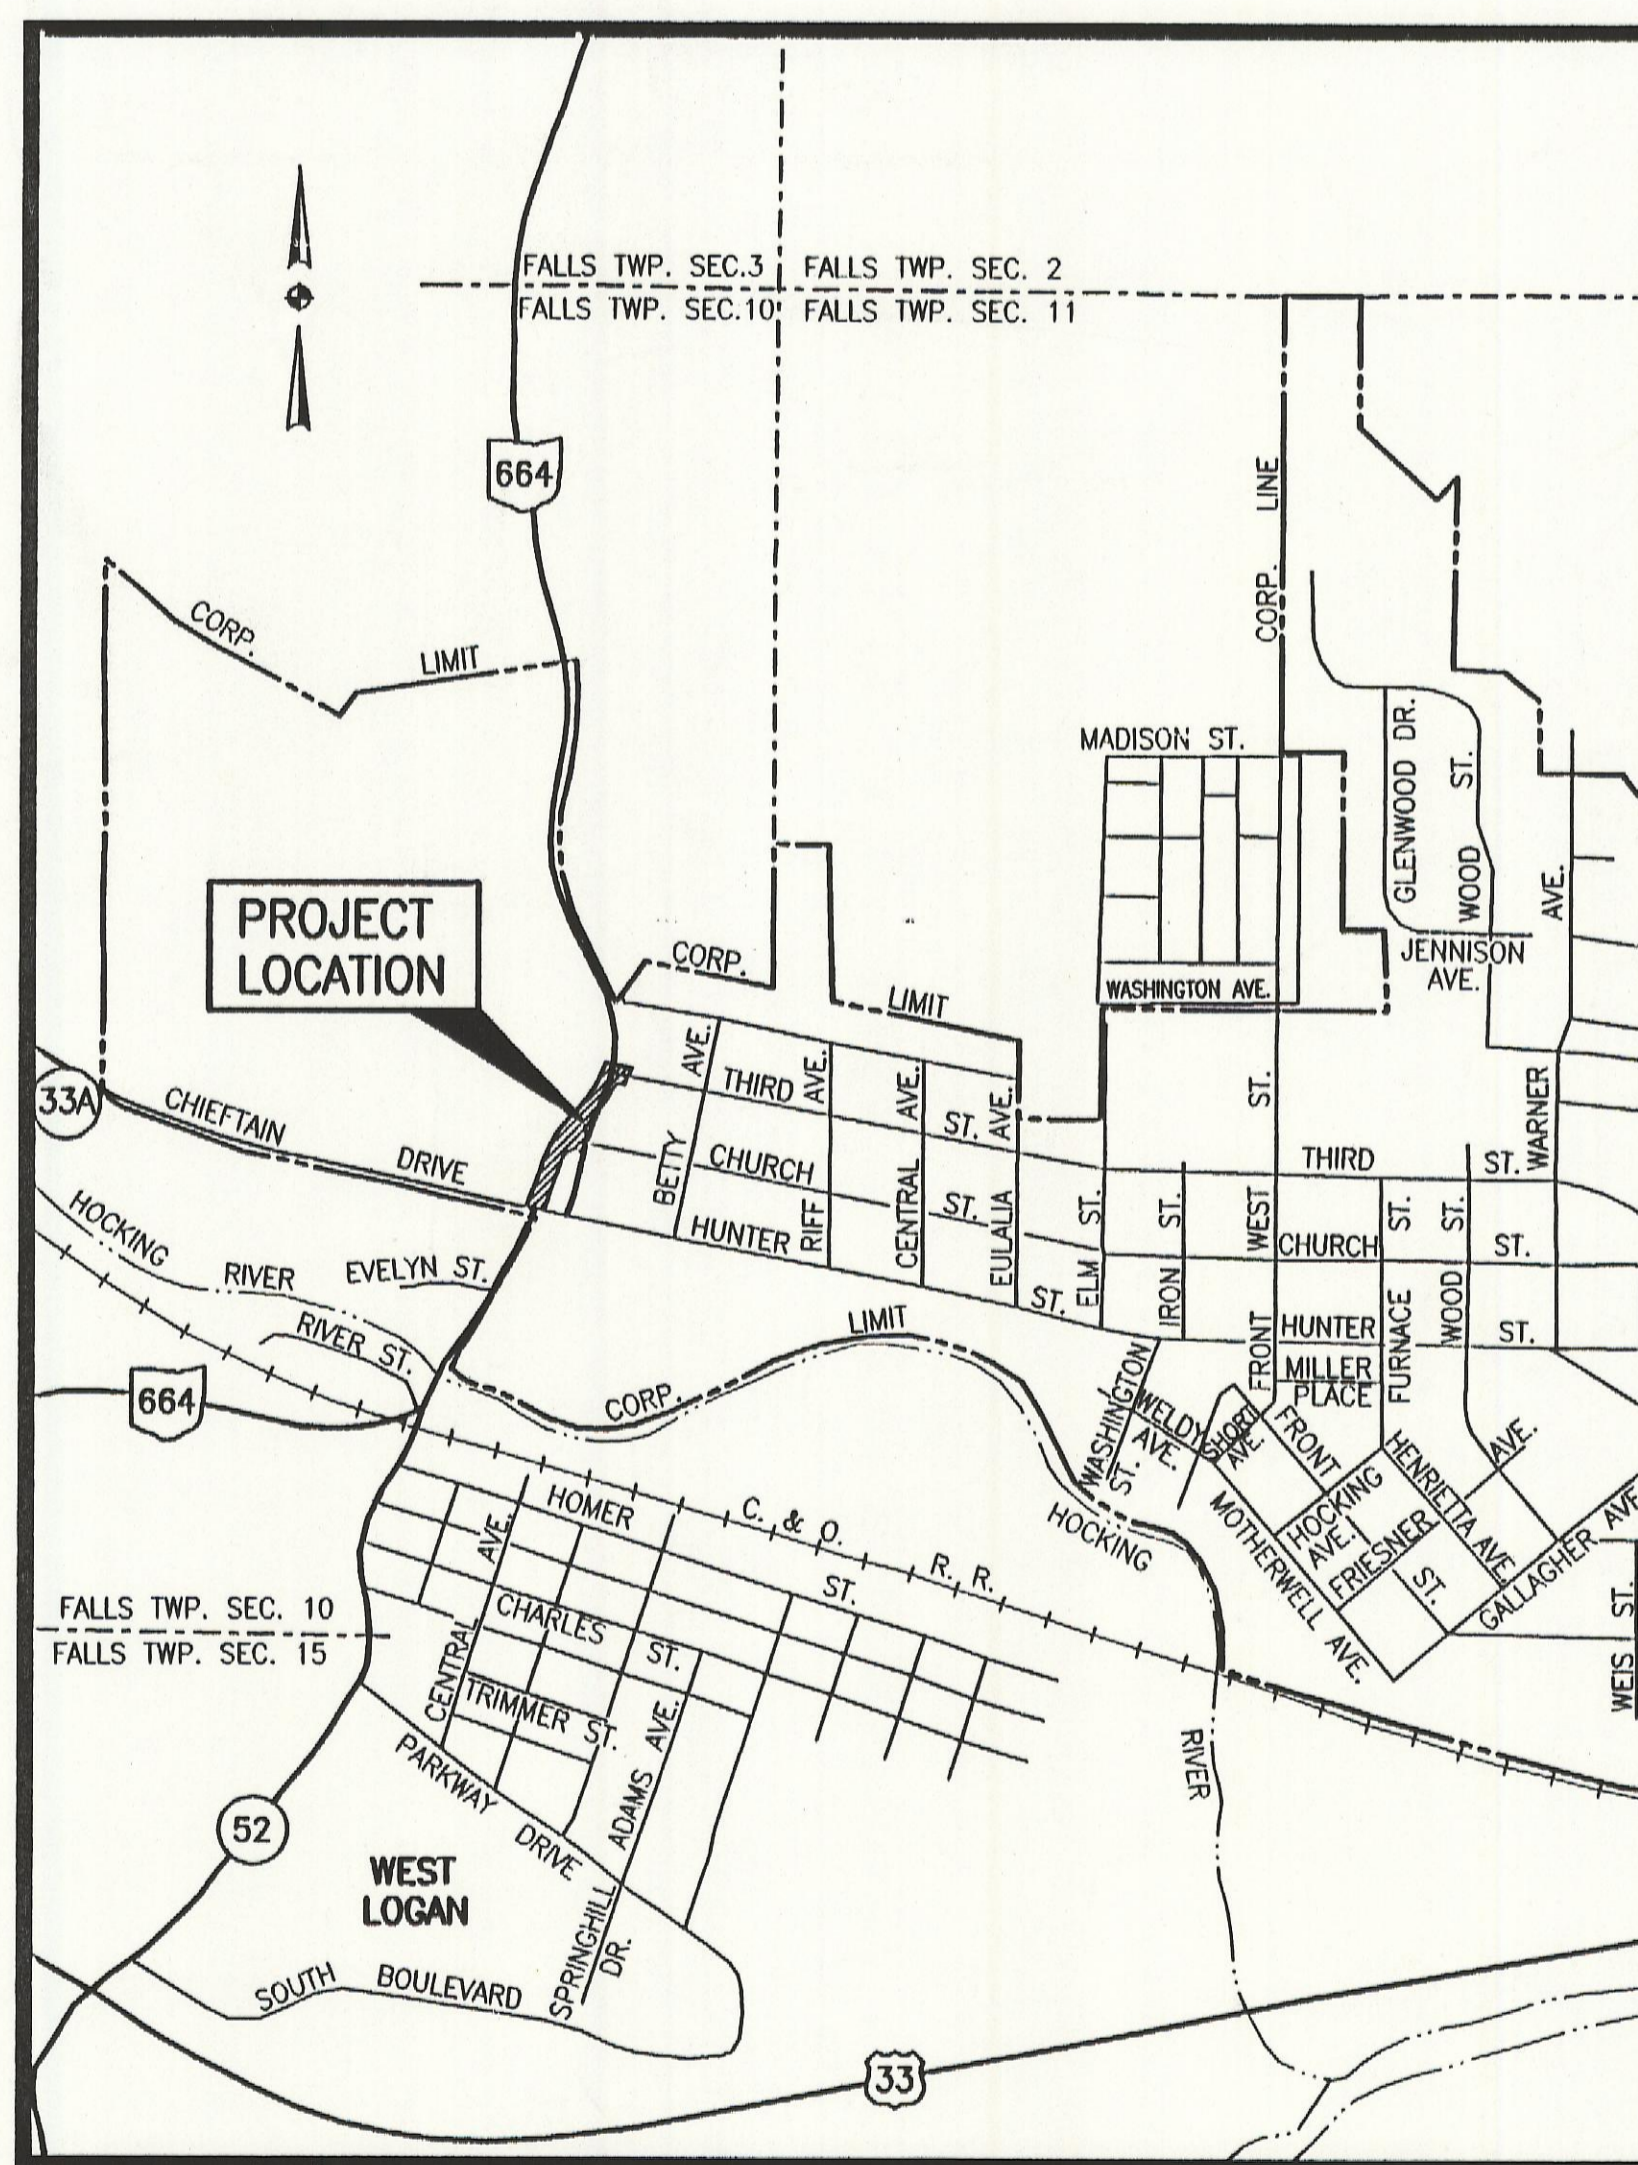

LOCATION MAP

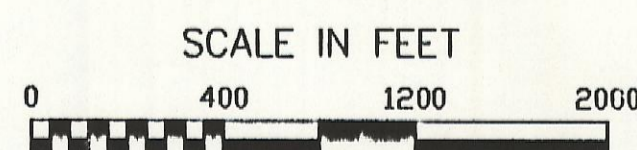

1995 CITY OFFICIALS

EDGAR E. DENNIS
KIM MILLER
MERLE HARTMAN
LARRY BEAL
TERRY McGRATH
ALBERT ELICK

MAYOR
AUDITOR
TREASURER
LAW DIRECTOR
DIR. SERVICE & SAFETY
CLERK OF COUNCIL

1995 CITY COUNCIL

ED DAUBENMIRE
GREG FRAUNFELTER
SUSAN GERKEN
JAMES ROBINSON

MARK SHAW
MIKE WALSH
DARRELL WYKLE

APPROVED BY:

HARRY E. WINFREY
PROFESSIONAL ENGINEER No. E-050282
RICHLAND ENGINEERING LIMITED

DATE

PRINTED

JAN 4 1996

RICHLAND ENGINEERING LTD.

UNDERGROUND UTILITIES

**TWO WORKING DAYS
BEFORE YOU DIG**

CALL 1-800-362-2764 (TOLL FREE)
OHIO UTILITIES PROTECTION SERVICE
NON - MEMBERS
MUST BE CALLED DIRECTLY



PREPARED AND RECOMMENDED BY
RICHLAND ENGINEERING LIMITED
CONSULTING ENGINEERS

29 NORTH PARK STREET, MANSFIELD, OHIO 44902 (419) 524-0074

Job No. 95099TS Date 11/29/95 Drawn By HN, RMS