


**QUANTITIES**

Excavation 39557 Cu yd  
Embankment 31406 Cu yd  
Embankment 154 36119 Cu yd

# HARVEY CHAPEL ROAD #76-93-94-77 HOCKING COUNTY, OHIO

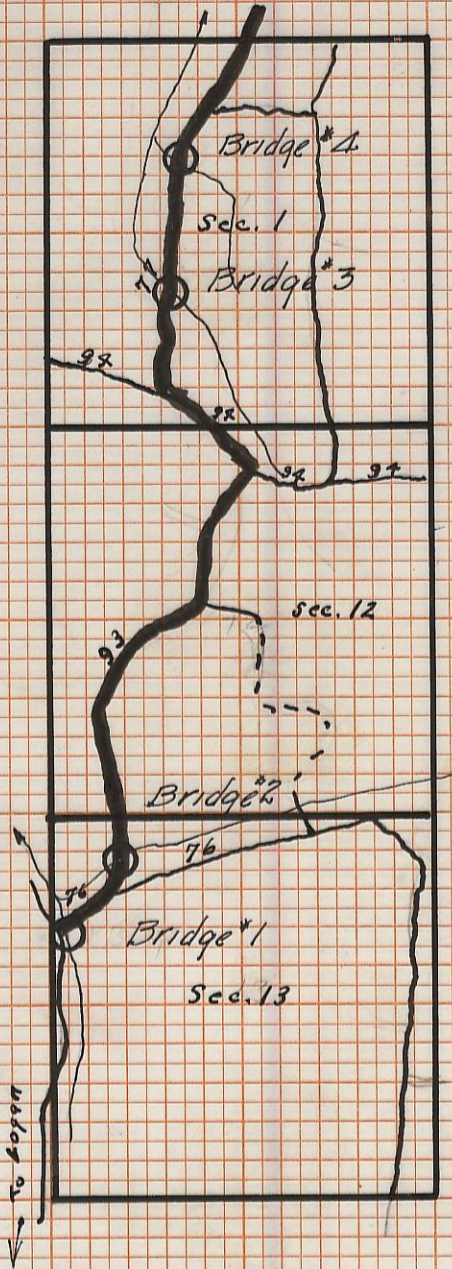


Length of Project 15,200 Ft  
2.978 miles

**Scales**

**Profile**  
Hor. 1" = 10'  
Vert. 1" = 100'

**Gross Sections**  
Hor. 1" = 5'  
Vert. 1" = 5'

**Typical Section**  
Hor. 1" = 2'  
Vert. 1" = 2'

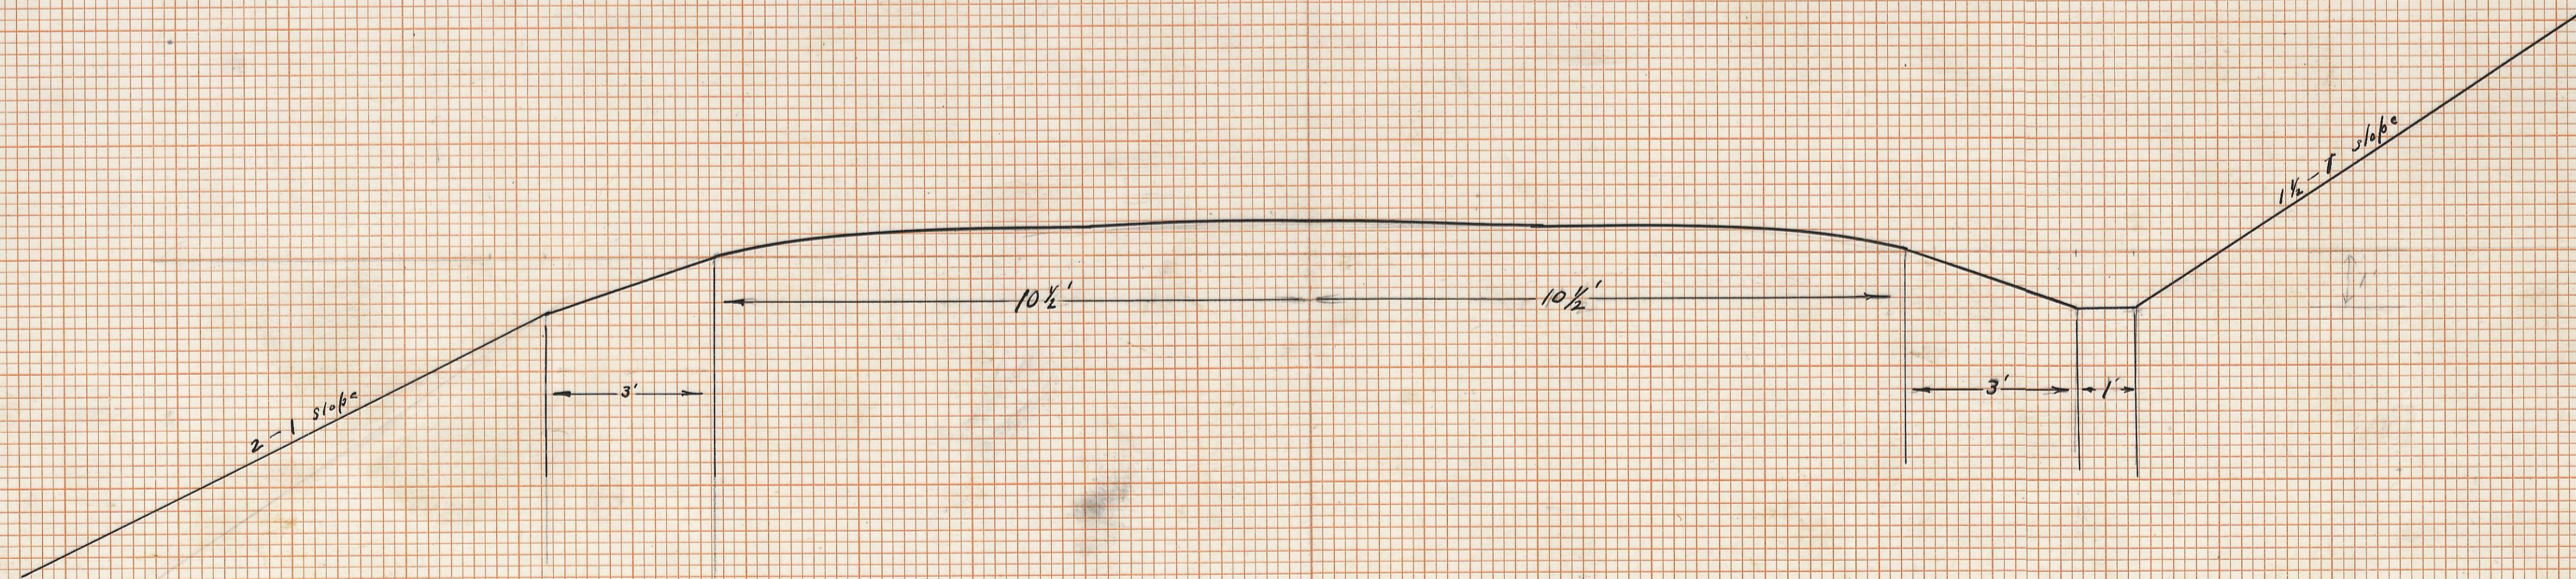

Approved, Date

*Ernest J. Schaefer*  
county engineer

DRAWN Fu AUTGARD  
SCANNED 2013

ROAD PROFILES SHEETS 7-34 Not Scanned

FINAL SURVEY	DATE
NOTE BOOK	BY
NO.	
REVISIONS	
PLOTTED	
TEMPLATE	
AREAS CHECKED	

ORIGINAL SURVEY	DATE
NOTE BOOK	BY
NO.	
BURVEYED	
TEMPLATE	
AREAS CHECKED	