


TYPICAL SECTIONS

FED. RD. DIVISION	STATE	PROJECT
2	OHIO	STATE

HOC - C.R. 174


409 on 304

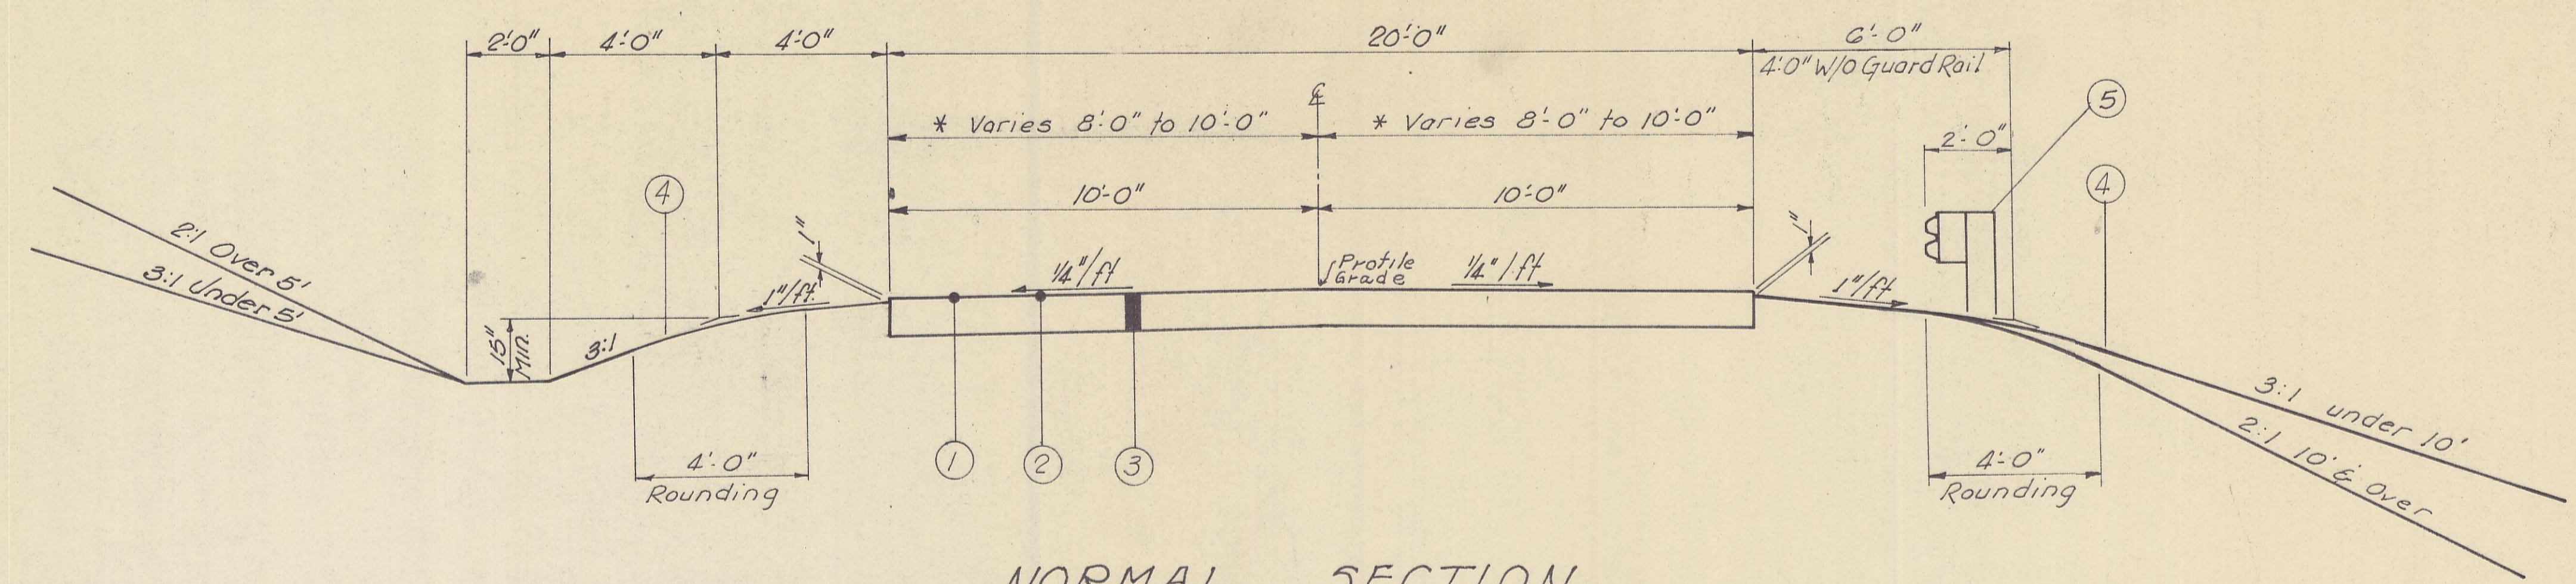


NORMAL SECTION

* ~~Sta. 4+00 to Sta. 4+25 (Taper) ?~~
~~Sta. 4+25 to Sta. 5+00~~
~~Sta. 9+50 to Sta. 9+72~~
~~Sta. 12+11.03 to Sta. 15+50~~
~~Sta. 19+25 to Sta. 19+40~~ ✓
 Approach Slabs
 Sta. 9+92 to Sta. 10+17
 Sta. 11+86.03 to Sta. 12+11.03

UTILITY OWNERS
 Electric - South Central Power Co.
 Canal Winchester, Ohio 43110
 Telephone - General Telephone
 Circleville, Ohio 43113

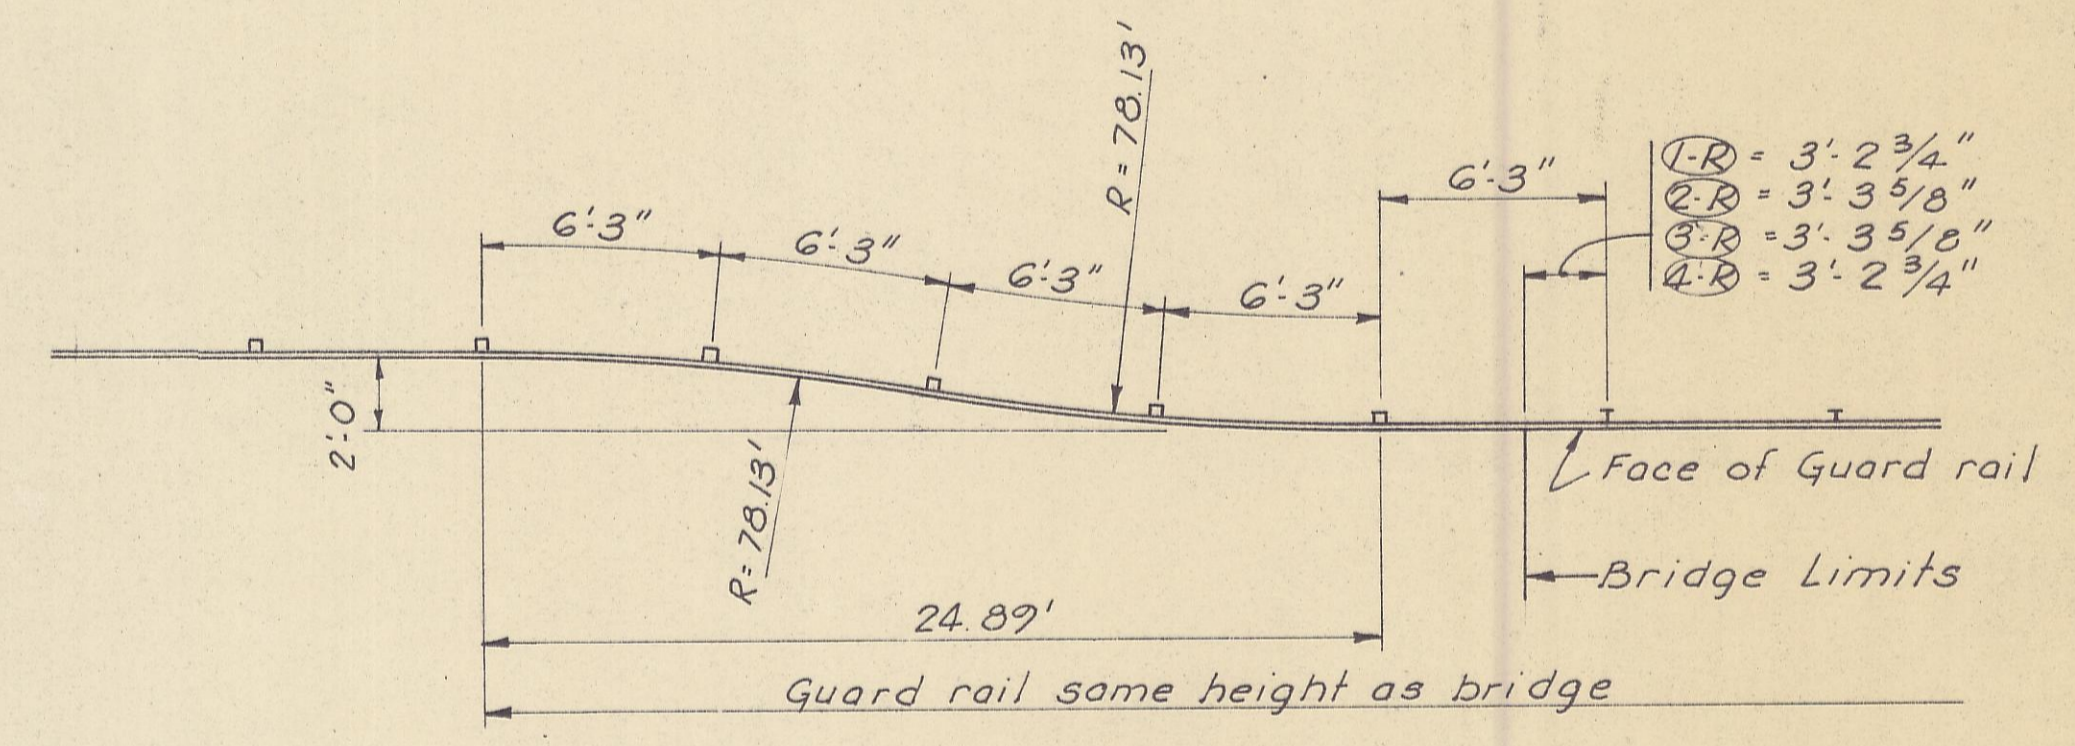

GUARD RAIL TRANSITION

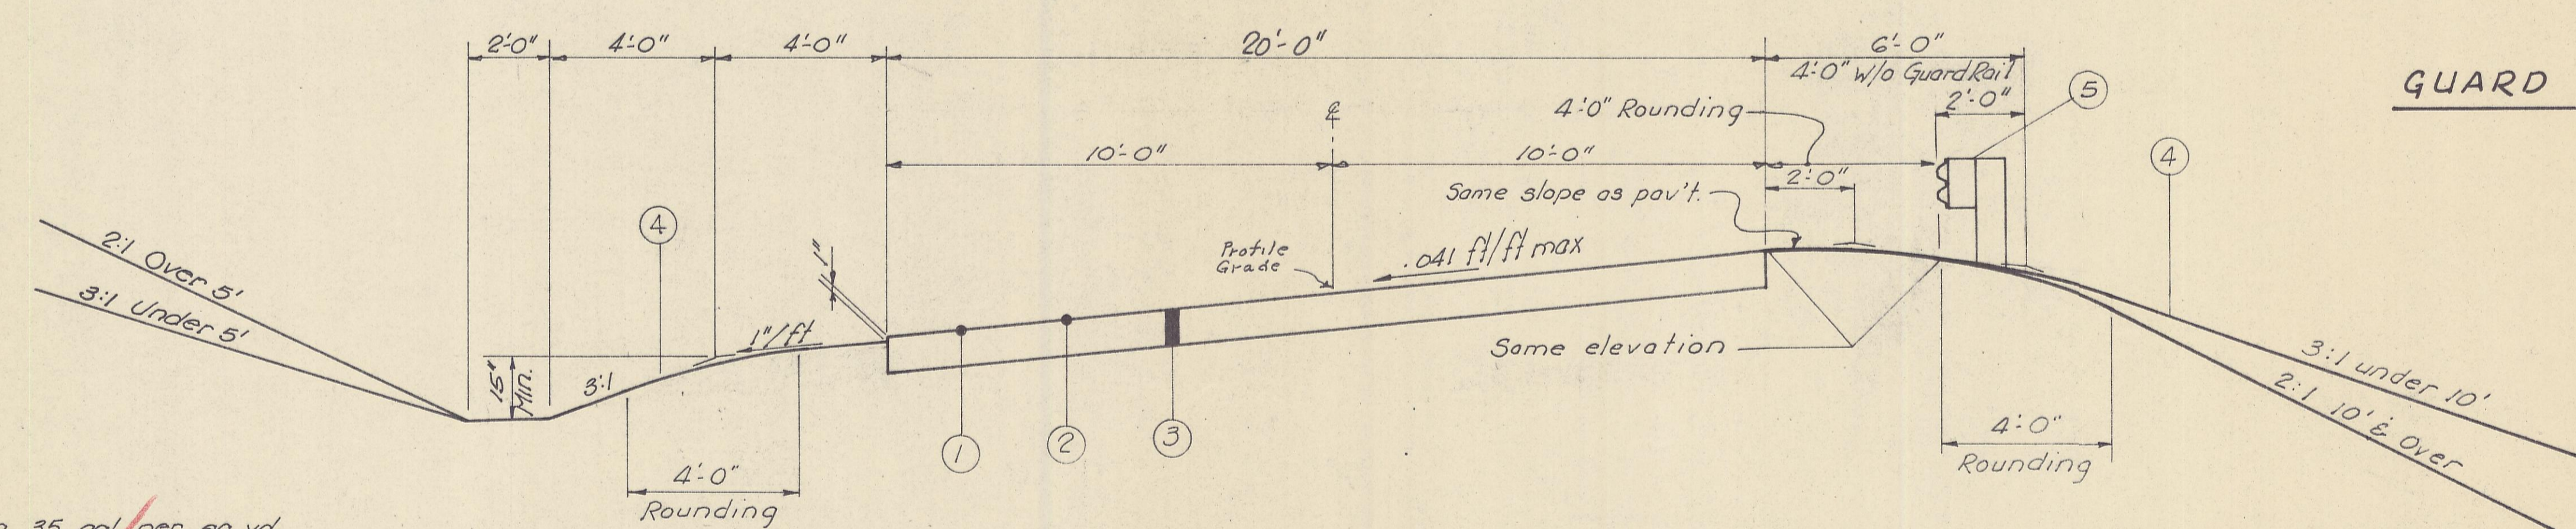

SUPERELEVATED SECTION

~~Sta. 5+00 to Sta. 6+50 (Trans.)~~
~~Sta. 6+50 to Sta. 8+00~~
~~Sta. 8+00 to Sta. 9+50 (Trans.)~~ ✓
~~Sta. 15+50 to Sta. 17+00 (Trans.)~~
~~Sta. 17+00 to Sta. 17+75~~
~~Sta. 17+75 to Sta. 19+25 (Trans.)~~

- ① - Item 409 Seal Coat using .35 gal. per sq. yd. of bituminous emulsion S.S. 923 MW3150 with No. 8 Cover aggregate applied at the rate of .008 cu. yds. per sq. yd.
- ② - Item 408 Prime Coat applied at the rate of 0.4 gal. per sq. yd. using 702.02 MC-30
- ③ - Item 304 10" Aggregate Base
- ④ - Item 659 Seeding and Mulching
- ⑤ - Item 606 Guardrail Type 5

This Sheet FOR INFORMATION ONLY