

SEEDING  
END WIDTH SQ. YDS.

FED. RD. DIVISION	STATE	PROJECT
2	OHIO	STATE

8  
21

HOC - CO. RD. 174



Calculated by J.H. Date 6-4-72  
Checked by J.M. Date 6-8-72

END AREA		VOLUME	
CUT	FILL	CUT	FILL

*This sheet has  
needed*

Total Side Road Earthwork  
Excavation 374 C.Y.  
Embankment 211 C.Y.

END WORK STA. 2+40 0 0

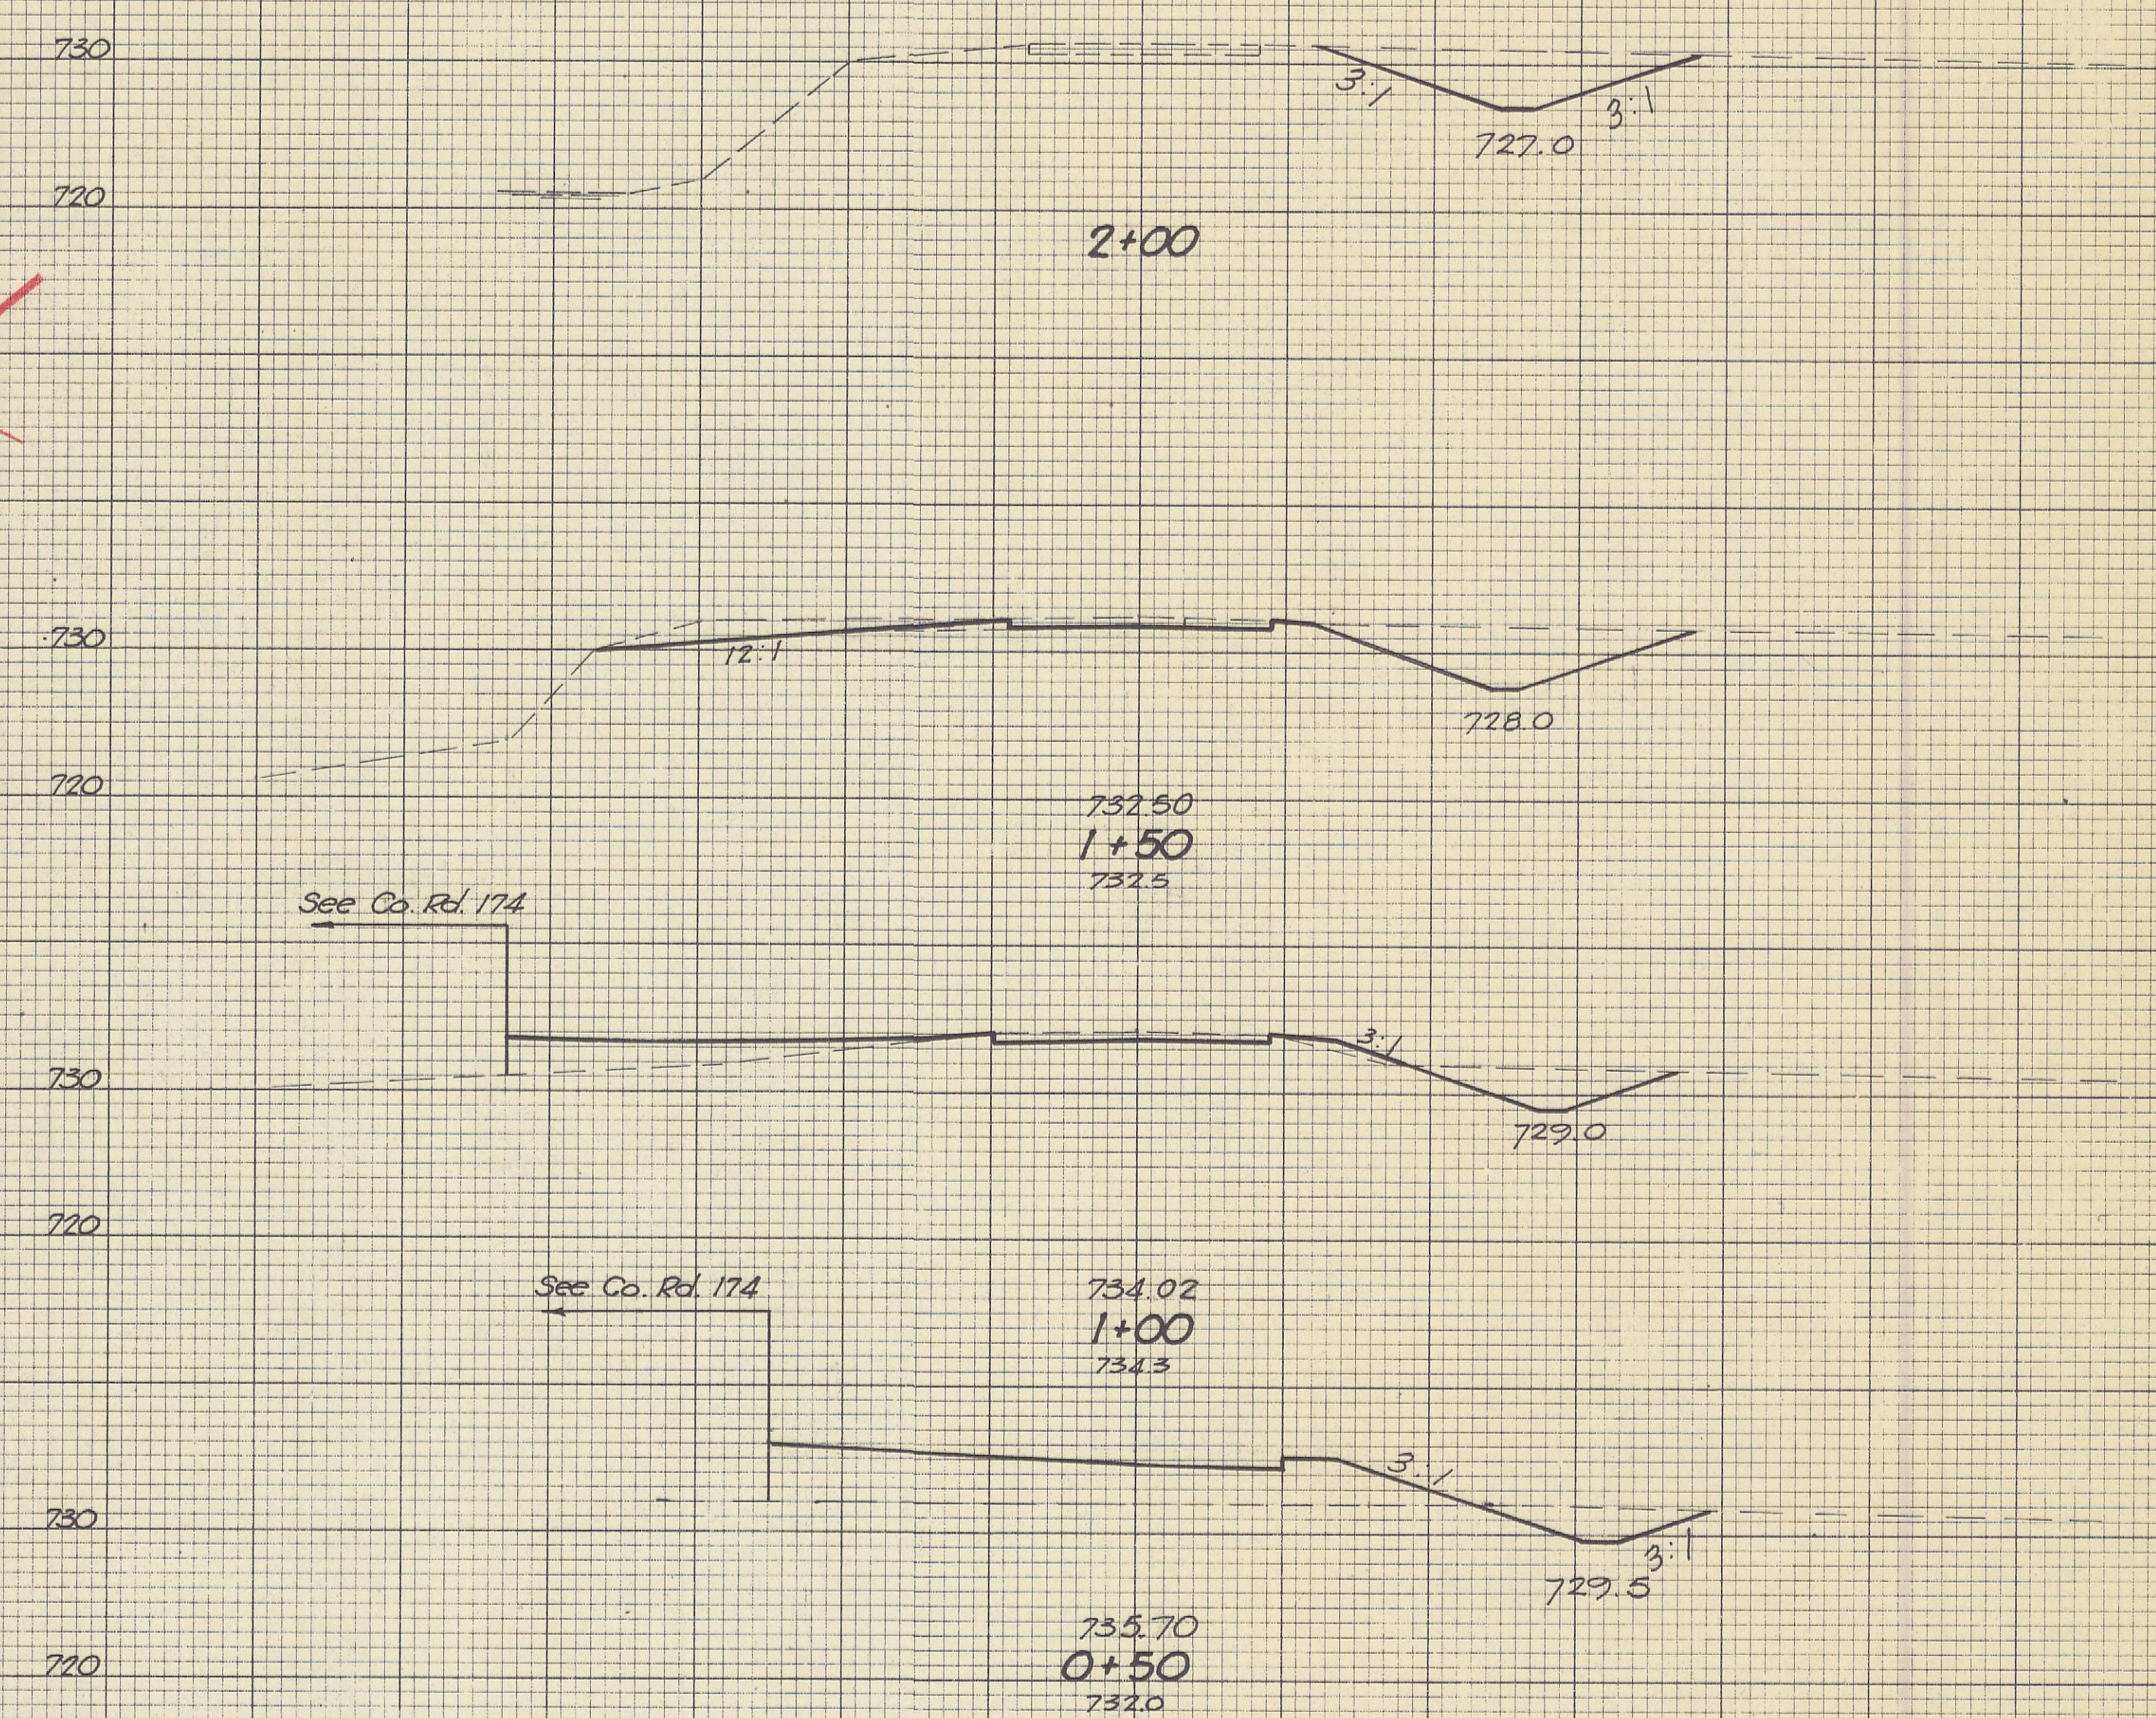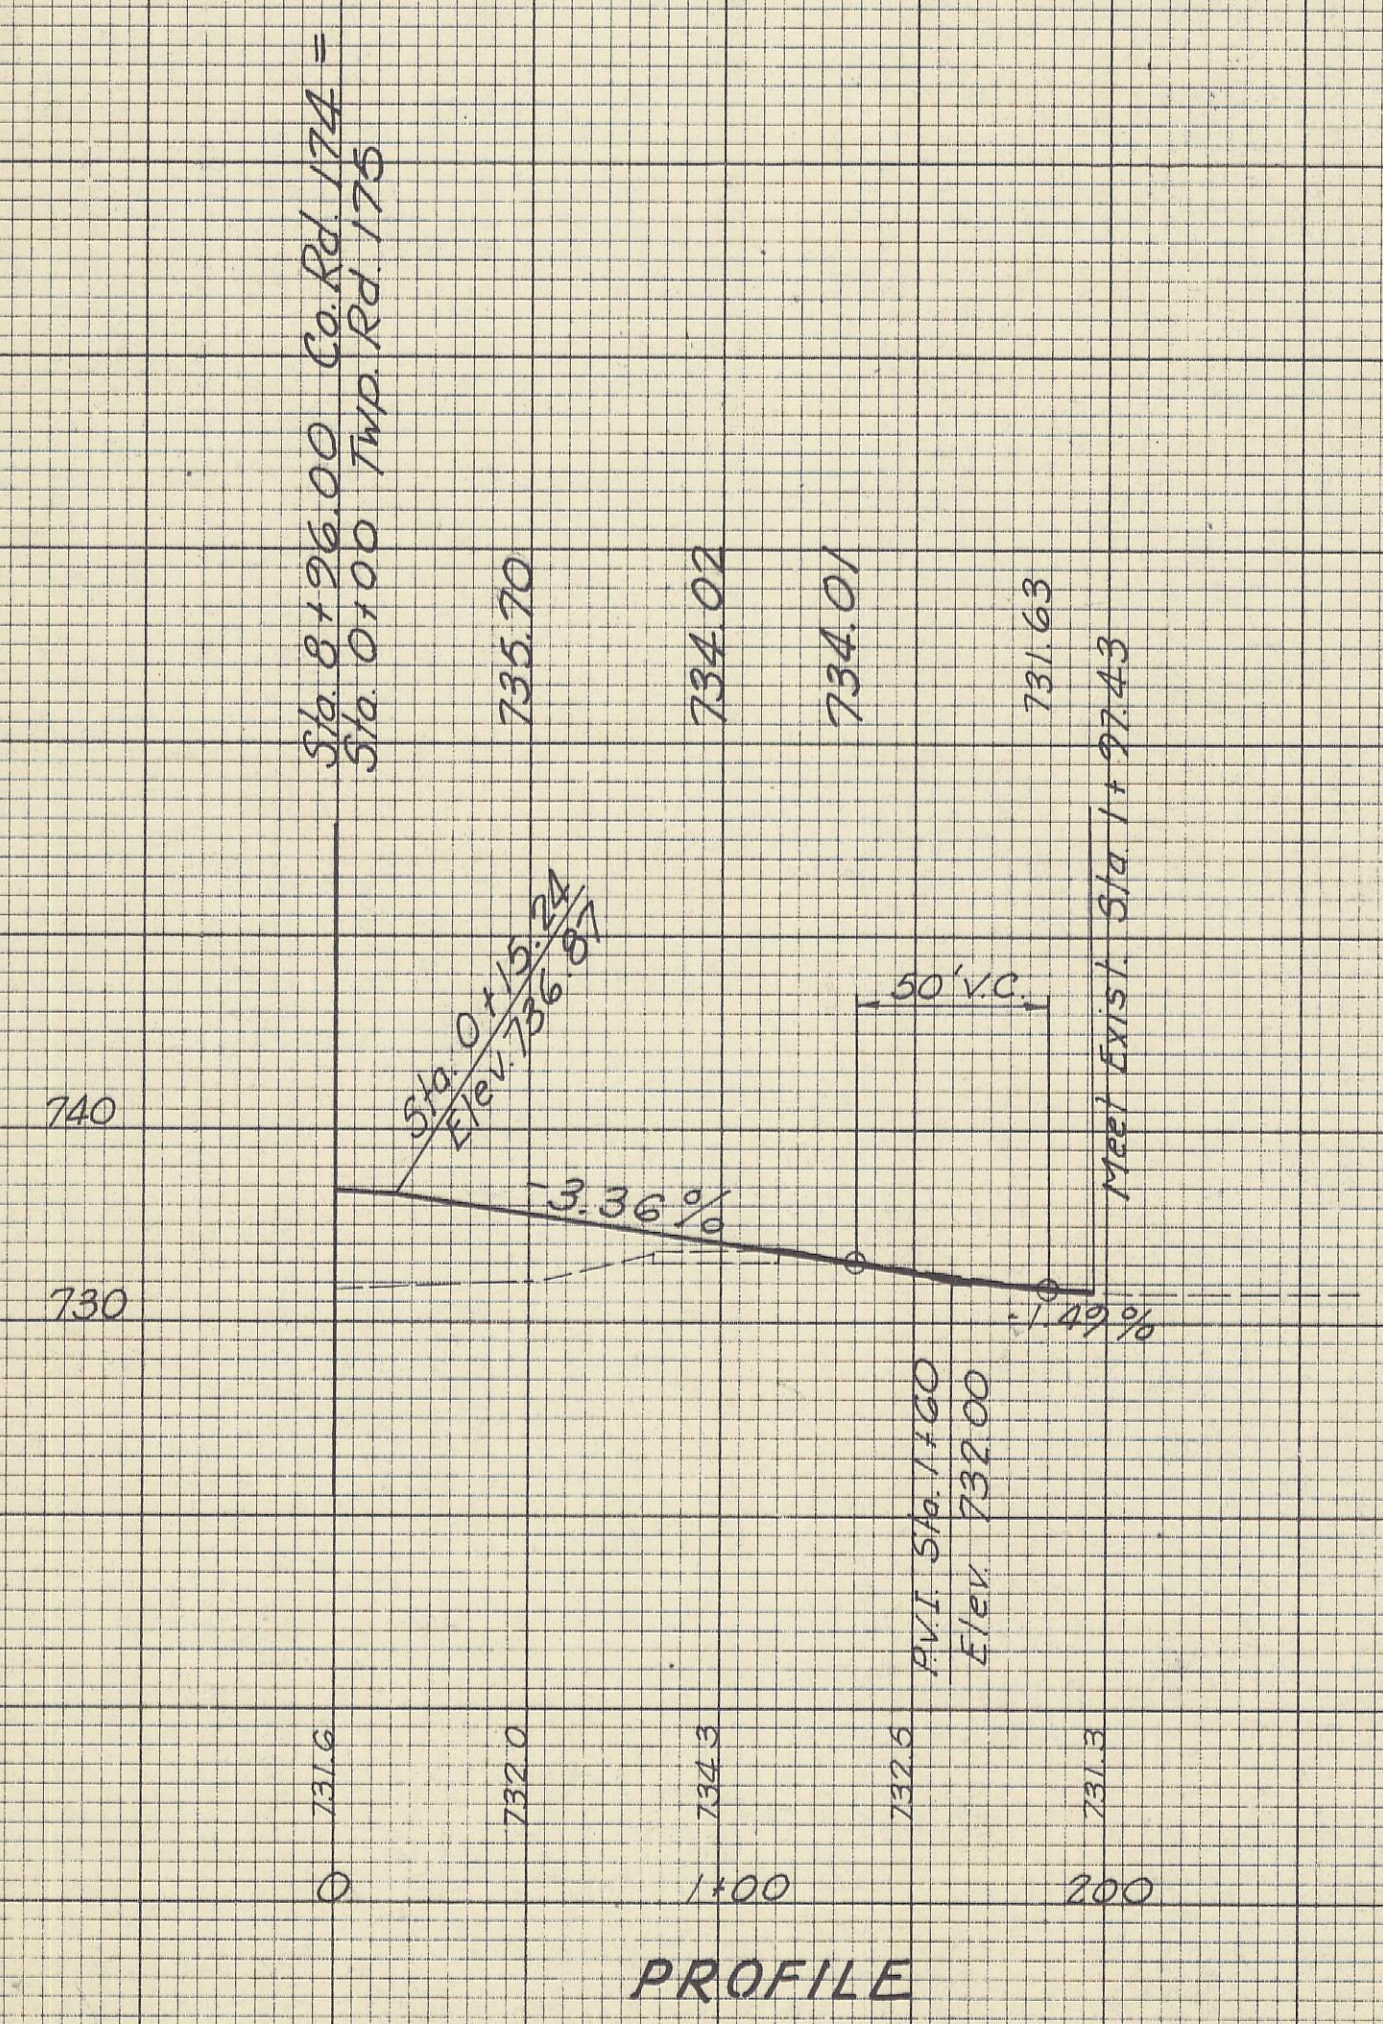

46 0	62 0	98 0	36 44	56 170	25 140
------	------	------	-------	--------	--------