

ROAD NO. 306 WASHINGTON & LAUREL TWPS. HOCKING CO. OHIO


SCALES

PLAN 1" = 100'
 PROFILE
 HOR. 1" = 100'
 VER. 1" = 10'
 CROSS SEC. 1" = 5'
 TYPICAL SEC. 1" = 2'
 JUNE, 1939

6A 6 LA 25
Blackjack Rd.

DATE	
BY	
REVIEWED	
PLOTTED	
TEMPLATE	
AREAS	
CHECKED	
FINAL SURVEY	
NOTE BOOK	
NO.	

DATE	
BY	
REVIEWED	
PLOTTED	
TEMPLATE	
AREAS	
CHECKED	
ORIGINAL SURVEY	
NOTE BOOK	
NO.	

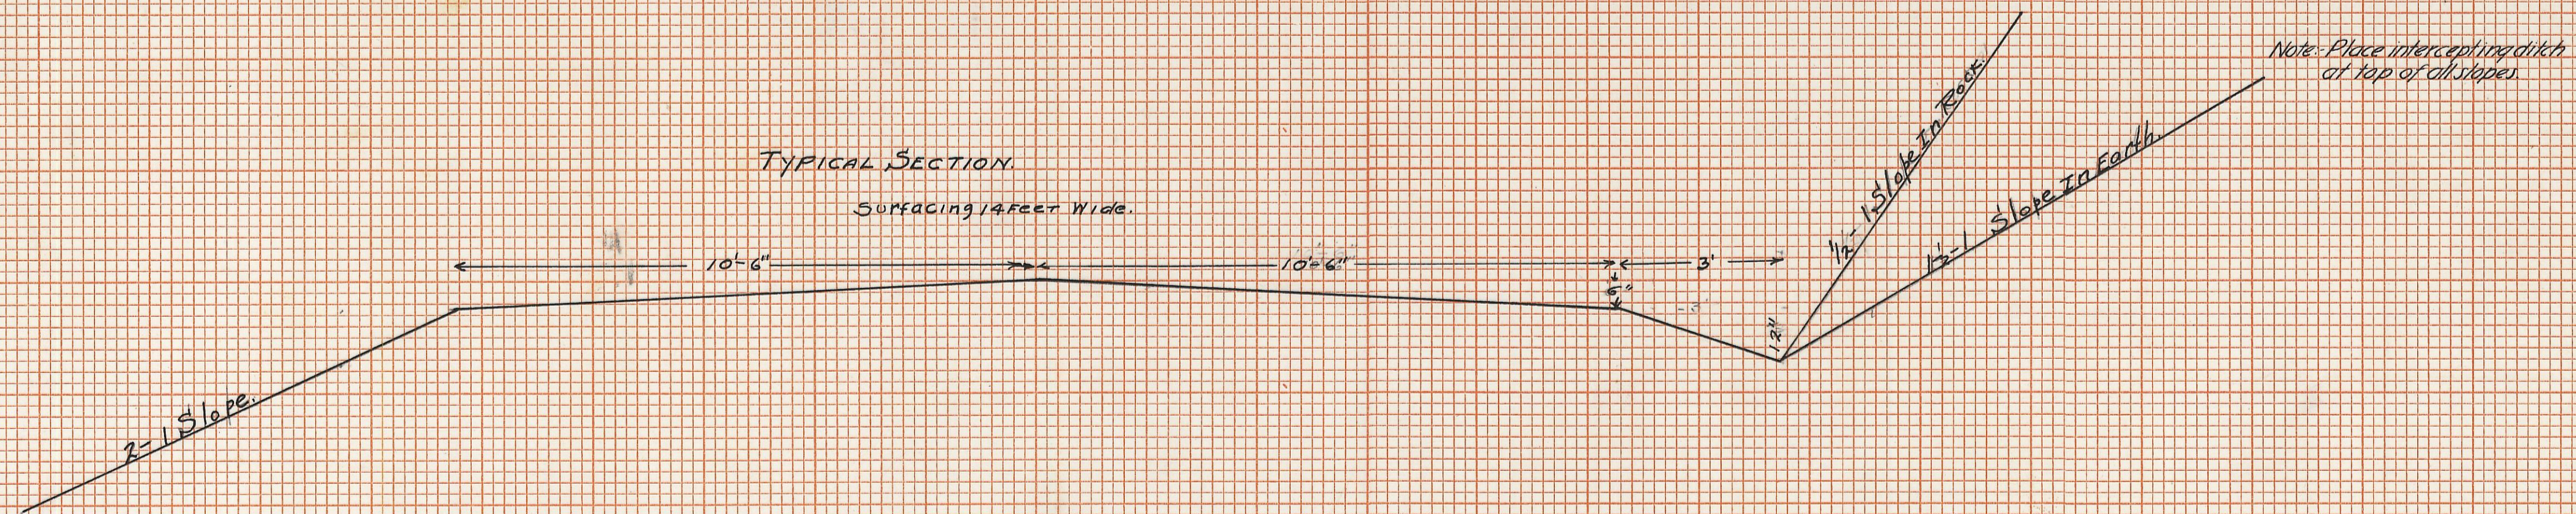

QUANTITIES
 Excavation 16016 cu yds.
 Embankment 7552 cu yds.
 Embankment + 15% 8003 cu yds.
 Waste 8131 cu yds.

Note: Numerous places are available on right-of-way where excess material can be wasted.

Drawn In AutoCad
 Scanned 2-21-13
 (Road Profiles Not Scanned)
 Approved by Ernest L. Siskal
 County Engineer of Hocking Co.