

ST RT 216 BRIDGE

STATE OF OHIO
DEPARTMENT OF TRANSPORTATION

HOC-216-03.61
WARD TOWNSHIP
HOCKING COUNTY, OHIO

RIGHT OF WAY ONLY

PROJECT DESCRIPTION

REPLACEMENT OF 0.076 MILE OF STATE ROUTE 216 AND ONE
STRUCTURE OVER MIDDLE FORK CREEK.

SURFACE TRANSPORTATION PROGRAM


1995 SPECIFICATIONS

THE STANDARD SPECIFICATIONS OF THE STATE OF OHIO, DEPARTMENT
OF TRANSPORTATION, INCLUDING CHANGES AND SUPPLEMENTAL SPECIFICATION
LISTED IN THE PROPOSAL SHALL GOVERN THIS IMPROVEMENTS.

I HEREBY APPROVE THESE PLANS AND DECLARE THAT THE MAKING OF
THIS IMPROVEMENT WILL NOT REQUIRE THE CLOSING TO TRAFFIC OF THE
HIGHWAY AND THAT PROVISIONS FOR THE MAINTENANCE AND SAFETY OF
TRAFFIC WILL BE AS SET FORTH ON THE PLANS AND ESTIMATES.


ACQUIRING AGENCY
STATE OF OHIO

CONVENTIONAL SIGNS

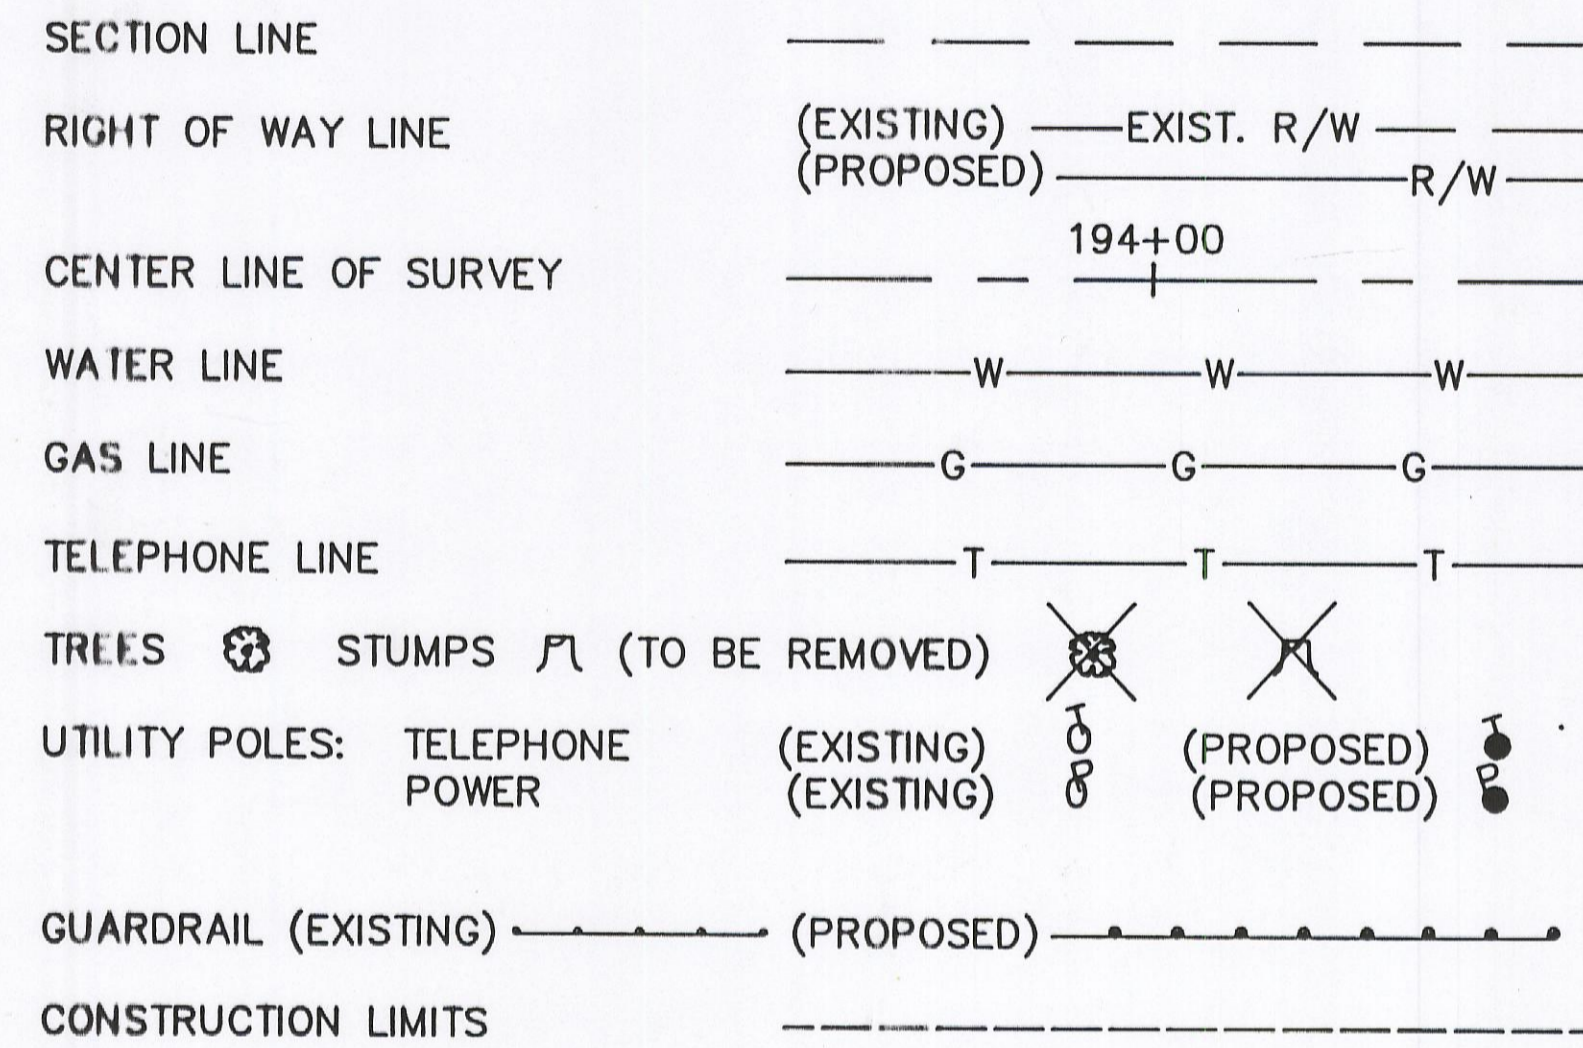


INDEX OF SHEETS

Table with 2 columns: Sheet Title and Sheet Number. Includes Title Sheet (1), Centerline Plat (2), Property Map (3-4), Right-of-Way Detail (3-4), and Right-of-Way Summary (4).

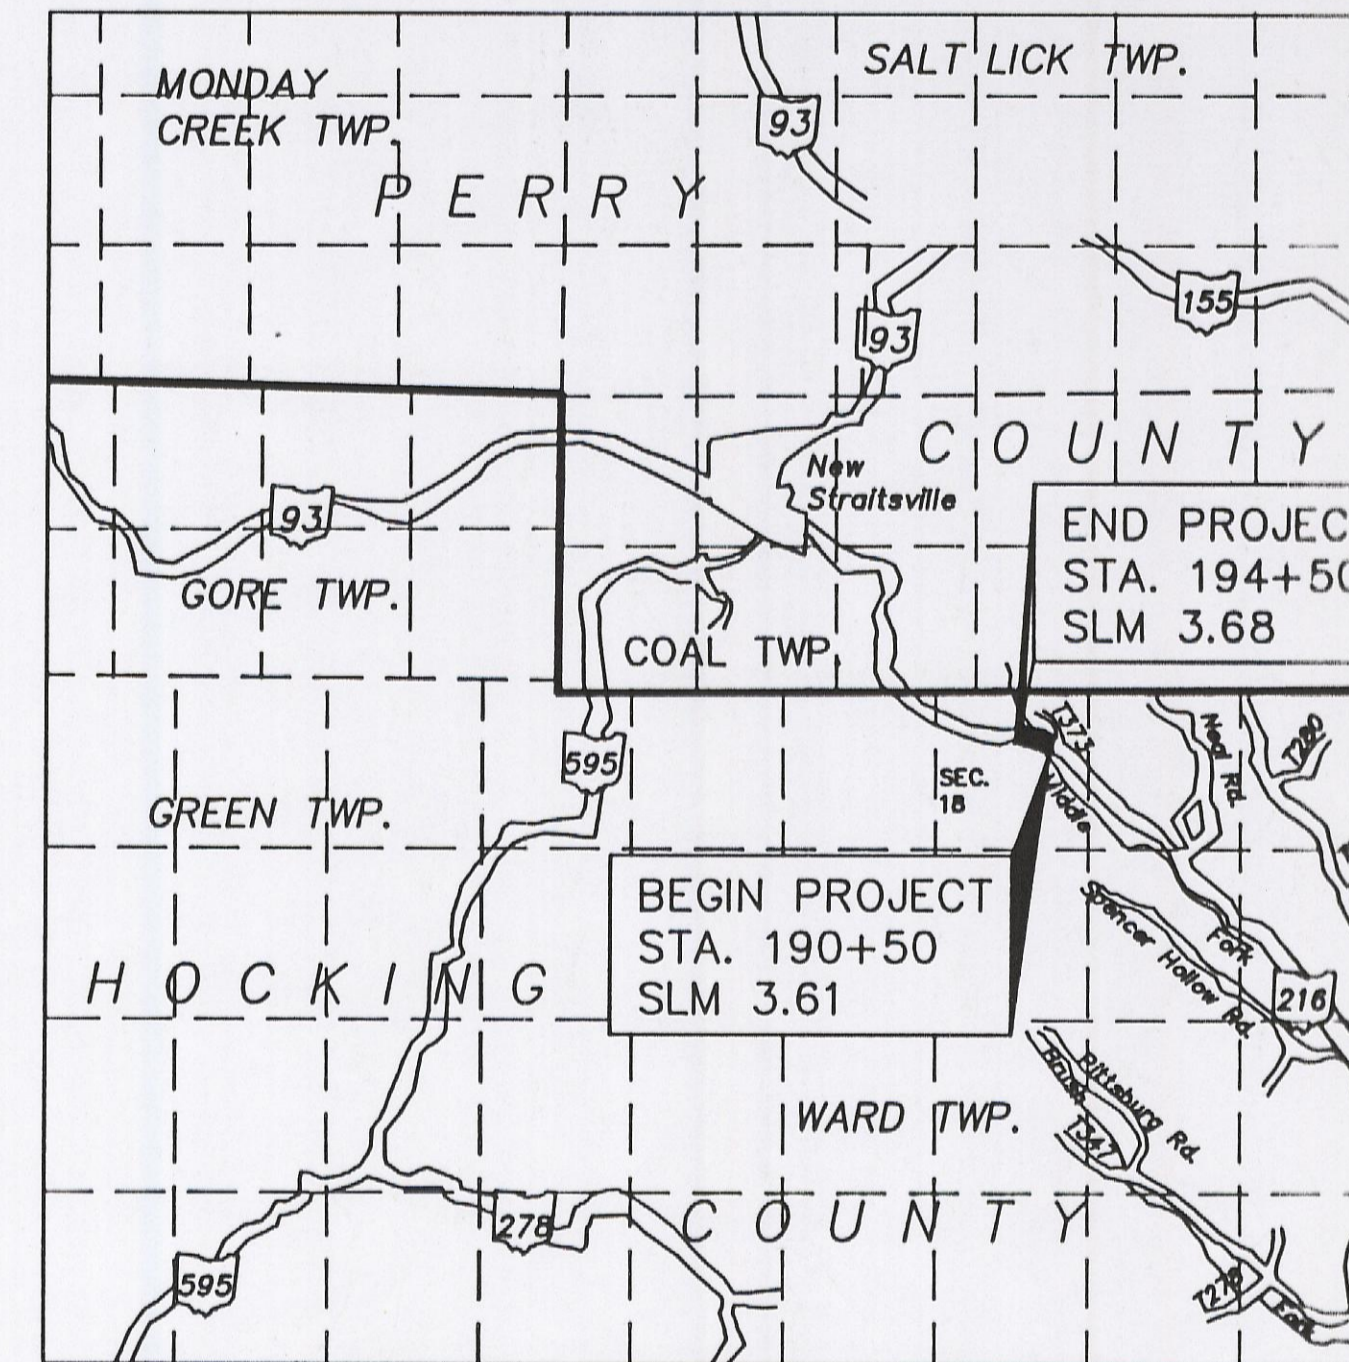

LOCATION MAP

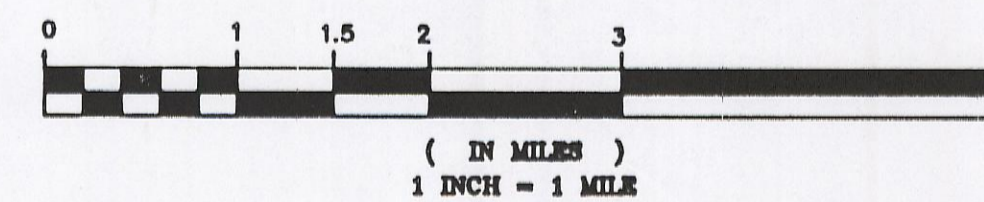

(IN MILES)
1 INCH = 1 MILE



UNDERGROUND UTILITIES

2 WORKING DAYS
BEFORE YOU DIG
CALL 1-800-362-2764 (TOLL FREE)
OHIO UTILITIES PROTECTION SERVICE
NON-MEMBERS
MUST BE CALLED DIRECTLY

PREPARED BY ROBERT C. CANTER, P.S. 7226
FOR THE OHIO DEPARTMENT OF TRANSPORTATION
FOR

ROBERT P. MADISON INTERNATIONAL, INC.
ARCHITECTS ENGINEERS PLANNERS
2930 EUCLID AVE. CLEVELAND, OHIO 44115




Robert C. Canter
REGISTERED SURVEYOR NO. 7226 DATE 2/24/1995

CANTER
SURVEYING & MAPPING
ROBERT C. CANTER, P.S.
507 Richland Avenue
Suite 102
Athens, Ohio 45701
(614) 592-5706

RIGHT OF WAY PLAN:
PROPERTY PLAN:
CENTER LINE OF:
SURVEY PLAN

SCALES

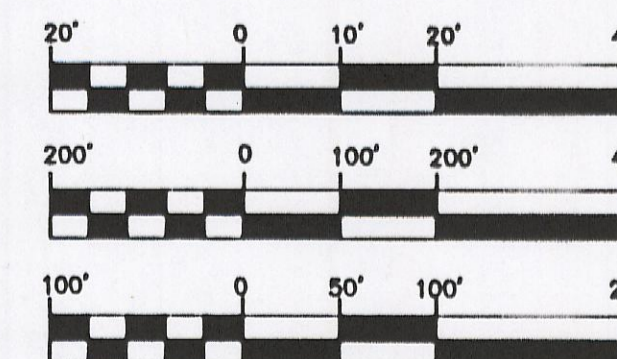

APPROVED _____
DATE _____ ASSISTANT DEPUTY DIRECTOR
OFFICE OF REAL ESTATE ADMINISTRATION

APPROVED _____
DATE _____ DIRECTOR, DEPARTMENT OF TRANSPORTATION

DEPARTMENT OF TRANSPORTATION
FEDERAL HIGHWAY ADMINISTRATION

APPROVED:

DIVISION ADMINISTRATOR

DATE



FEDERAL PROJECT NO. STP

PID NO. 11538

STATE PROJECT NO. 109450

RAILROAD INVOLVEMENT NONE

HOC-216-03.61

ST RT 216 BRIDGE