



STATE OF OHIO
 DEPARTMENT OF TRANSPORTATION
 HOC-328-12.870 (8.00)
 GREEN TOWNSHIP
 HOCKING COUNTY
 RIGHT-OF-WAY

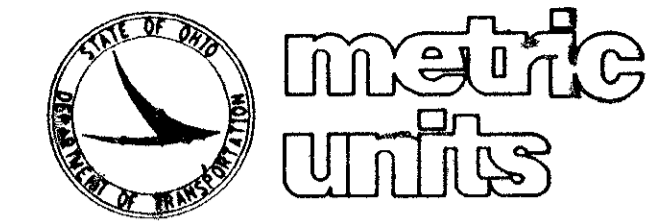

CONVENTIONAL SIGNS

COUNTY LINE _____
 TOWNSHIP LINE _____
 SECTION LINE _____
 CORPORATION LINE _____
 FENCE LINE (EXISTING) — x — x (PROPOSED) * — * —
 CENTER LINE 300+00 301+00
 TREES
 UTILITY POLES: TELEPHONE ϕ, POWER ϕ, LIGHT ϕ.
 LIMITED ACCESS (ONLY) — LA —
 RIGHT OF WAY (ONLY) — R/W —
 LIMITED ACCESS & RIGHT OF WAY — LA-R/W —
 EXISTING RIGHT OF WAY _____
 PROPERTY LINE — P — (IN EXISTING FENCE) — x — P — x —
 RAILROAD — | | | | OR — | | | |
 GUARDRAIL (EXISTING) — u — u — u — u — (PROPOSED) — o — o — o — o —
 CONSTRUCTION LIMITS _____

ACQUIRING AGENCY: STATE OF OHIO

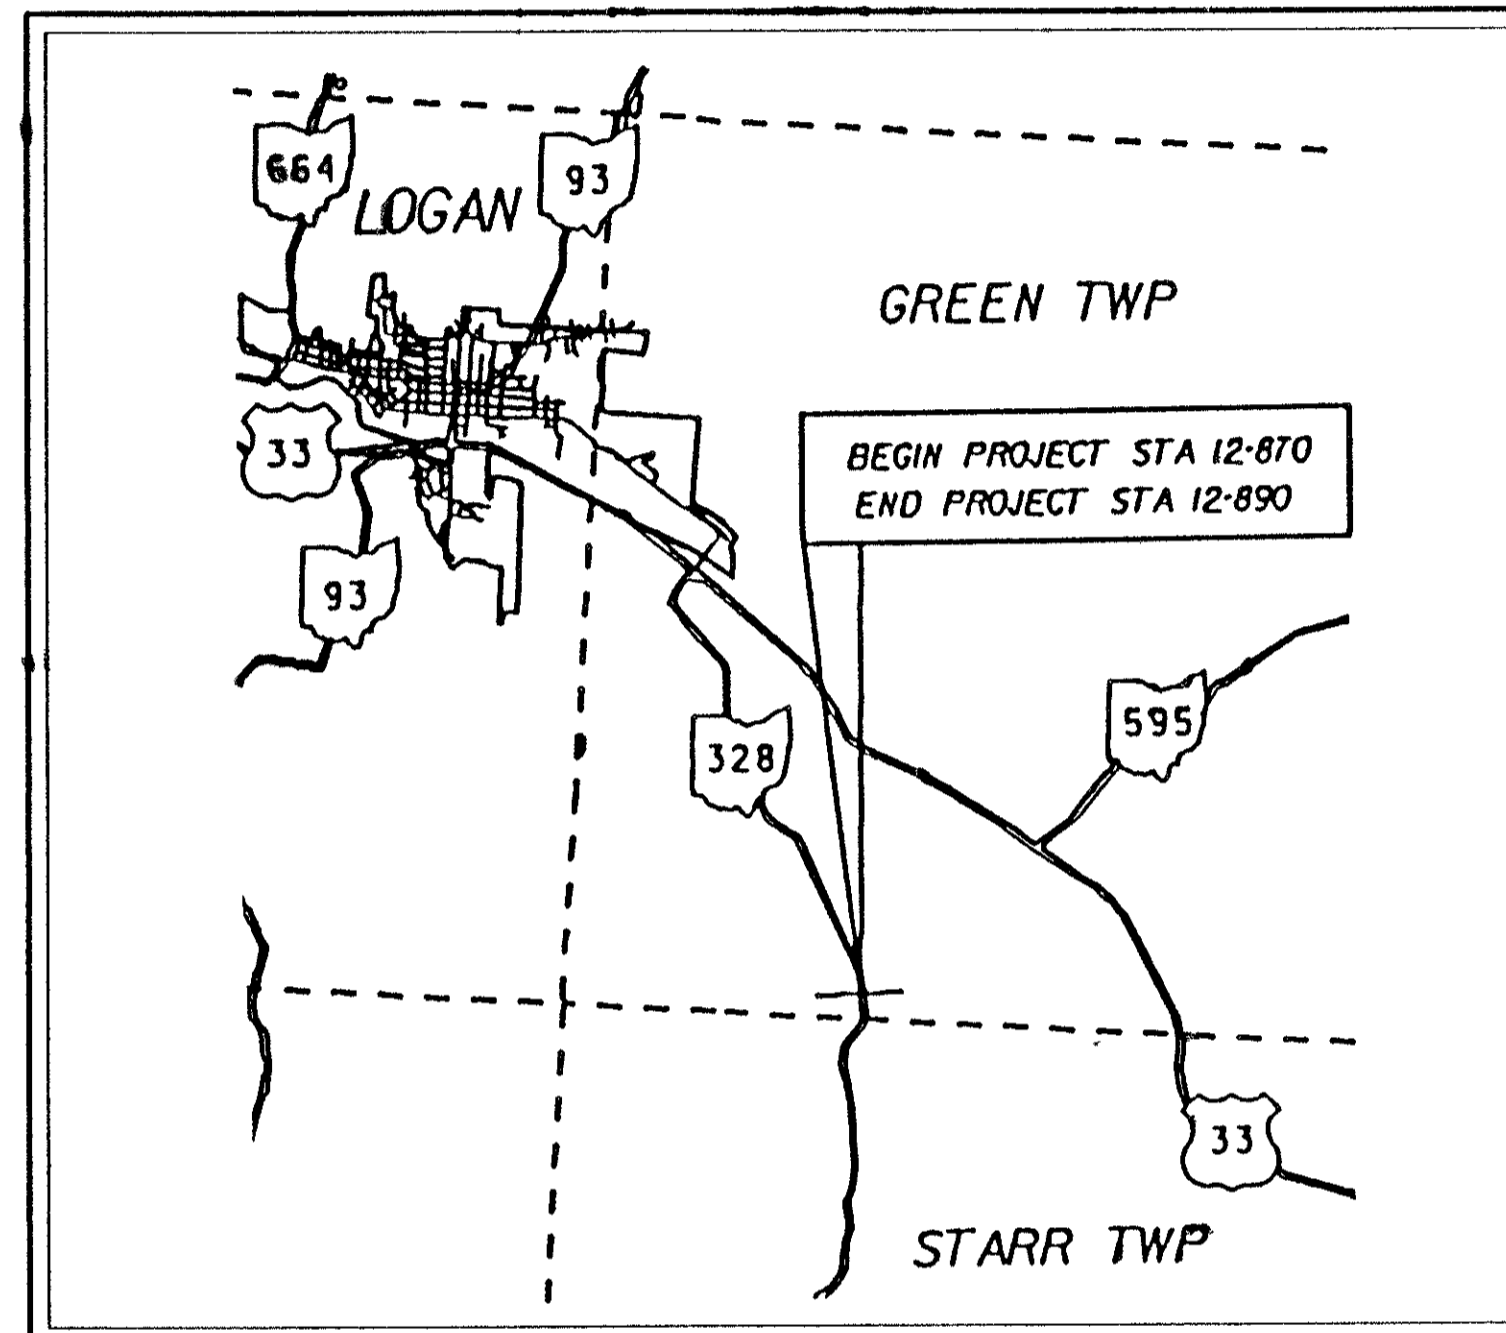

LOCATION MAP

INDEX OF SHEETS

TITLE SHEET
 PROPERTY MAP 1
 DETAIL PLAN SHEET 2

1996 SPECIFICATIONS

The standard specifications of the State of Ohio, Department of Transportation, including changes and supplemental specifications listed in the proposal shall govern this improvement.

I hereby approve these plans and declare that the making of this improvement will not require the closing to traffic of the highway and that provisions for the maintenance and safety of traffic will be as set forth in the plans and estimates.

UNDERGROUND UTILITIES
 TWO WORKING DAYS
BEFORE YOU DIG
 Call... 800-362-2764 (Toll free)
 OHIO UTILITIES PROTECTION SERVICE
 NON-MEMBERS
 MUST BE CALLED DIRECTLY

Plan Prepared By :
 DISTRICT 10
 OHIO DEPARTMENT OF
 TRANSPORTATION
 PRODUCTION DEPARTMENT

PORTION TO BE IMPROVED _____
 STATE & FEDERAL ROUTES _____
 OTHER ROADS _____

RIGHT-OF-WAY PLANS _____

DEPARTMENT OF TRANSPORTATION
 FEDERAL HIGHWAY ADMINISTRATION

APPROVED _____

DIVISION ADMINISTRATOR DATE

Approved _____
 Date _____ Director, Department of Transportation

Approved _____
 Date _____ Assistant Deputy Director,
 Office Of Real Estate Administration

FEDERAL PROJECT NO. STP
 PID NO. 13199
 STATE JOB NO. 100320
 TITLE SHEET
 HOC-328-12.870 (8.00)