

STATE OF OHIO

DEPARTMENT OF TRANSPORTATION

HOC - 328 - 10.51

GREEN TOWNSHIP

HOCKING COUNTY


HOC - 328 - 10.51	OHIO
STP-916 (3)	FHWA 5 REGION
STATE JOB NO. - 108900 PID-10209	FEDERAL PROJECT

CONVENTIONAL SIGNS


<p>County Line —————</p> <p>Township Line —————</p> <p>Section Line —————</p> <p>Corporation Line or </p> <p>Fence Line (existing) —x—x— (proposed) —x—x—</p> <p>Center Line $\frac{200}{\uparrow}$ $\frac{200}{\downarrow}$</p> <p>Trees Stumps (to be removed) </p> <p>Utility Poles: Telephone , Power , Light </p>	<p>Limited Access (only) ———— L/A ————</p> <p>Right of Way (only) ———— RW ————</p> <p>Limited Access & Right of Way ———— LA & RW ————</p> <p>Existing Right of Way ————</p> <p>Property Line ———— (In existing fence) —x—x—</p> <p>Railroad ———— or ————</p> <p>Guardrail (existing) —o—o— (proposed) —▲—▲—</p>
---	---

INDEX OF SHEETS

TITLE SHEET	1
CENTERLINE PLAT	2
PROPERTY MAP	3
SUMMARY OF ADDITIONAL RIGHT-OF-WAY	4-6
DETAIL SHEETS	4-6

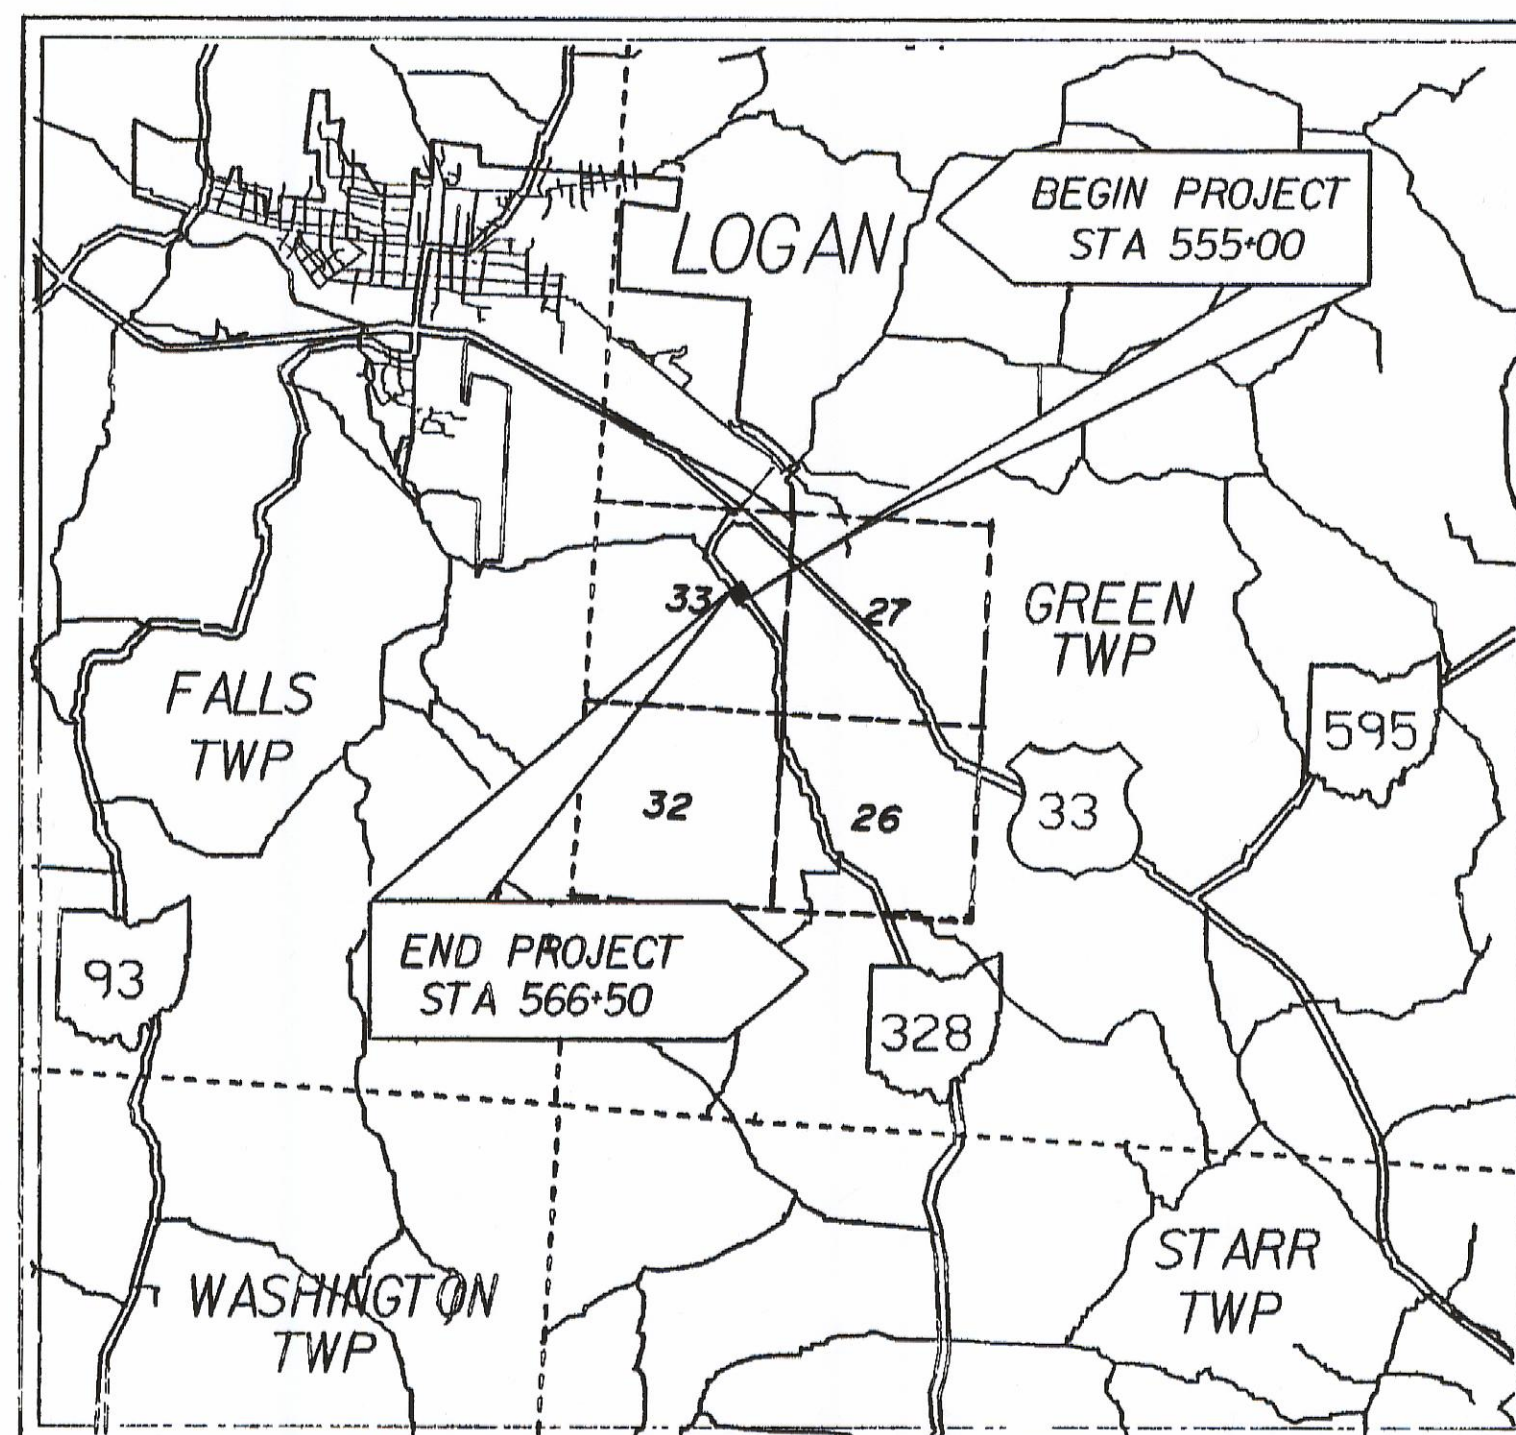


LOCATION MAP
SCALE IN MILES

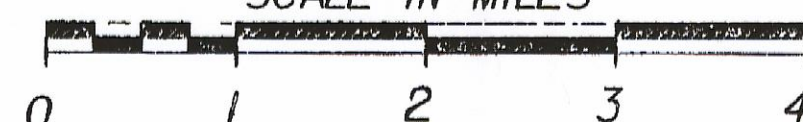

Portion to be Improved	
State & Federal Routes	
Other Roads	

SCALES

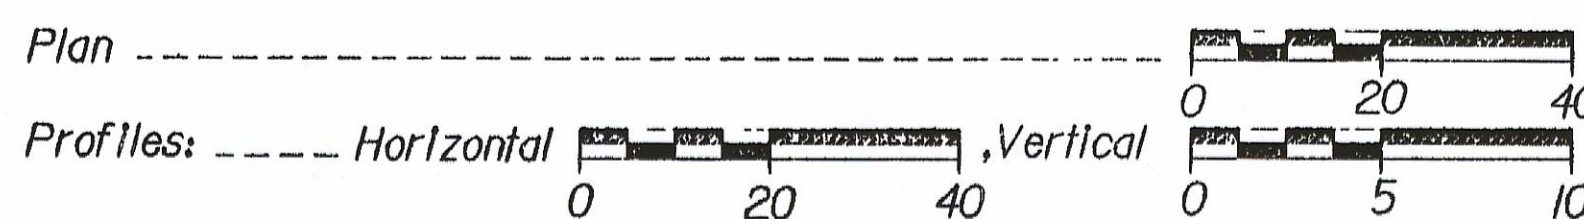

1993 SPECIFICATIONS


The standard specifications of the State of Ohio, Department of Transportation, including changes and supplemental specifications listed in the proposal shall govern this improvement.

ACQUIRING AGENCY
State of Ohio

Approved _____
Date _____ Assistant Deputy Director, Real Estate Administration

Approved _____
Date _____ Director, Department of Transportation

Plan Prepared By:
DISTRICT 10
OHIO DEPARTMENT OF
TRANSPORTATION
LOCATION AND DESIGN

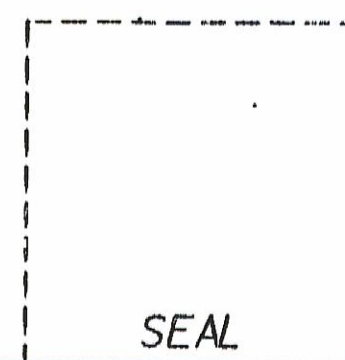

DEPARTMENT OF TRANSPORTATION
FEDERAL HIGHWAY ADMINISTRATION

APPROVED

DIVISION ADMINISTRATOR

DATE

Project: HOC-328-10.51
Date of Letting _____, 19____, Contract No. _____