

74

STATE OF OHIO
DEPARTMENT OF TRANSPORTATION

HOC-56-8.07
OHIO
FEMA REGION 5
State Project 107790
FEDERAL PROJECT

SURFACE TRANSPORTATION PROJECT
PID 5906

ACQUIRING AGENCY STATE OF OHIO

HOC-56-8.07

BENTON TOWNSHIP

HOCKING COUNTY

1991 SPECIFICATIONS

DESIGN DESIGNATION



CURRENT ADT (1991) • 1340 VEH
DESIGN ADT (2011) • 1880 VEH
DHW • 188
D • 50%
T • 2%
DESIGN SPEED • 55 MPH
LEGAL SPEED • 55 MPH
FUNCTIONAL CLASSIFICATION • COLLECTOR (RURAL)
DESIGN EXCEPTION GRADED SHOULDER
APPROVAL DATE

CONVENTIONAL SIGNS

County Line _____
Township Line _____
Section Line _____
Corporation Line _____ or _____
Fence Line (existing) -X-X- (proposed) -X-X-
Center Line _____
Trees (stumps to be removed, trees stumps)
Utility Poles: Telephone Power Light
Limited Access (only) L/A
Right of Way (only) RW
Limited Access & Right of Way LA & RW
Existing Right of Way
Property Line (in existing fence)
Railroad
Guardrail (existing) (proposed)

INDEX OF SHEETS

TITLE SHEET _____
CENTERLINE PLAN _____ 1
PROPERTY MAP _____ 2
SUMMARY SHEET _____ 3
DETAIL SHEET _____ 4
SEE OTHER SHEETS ATTACHED

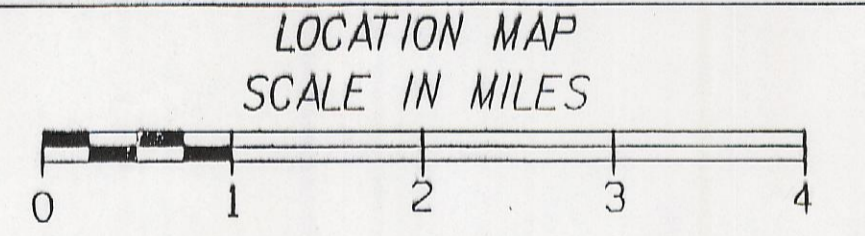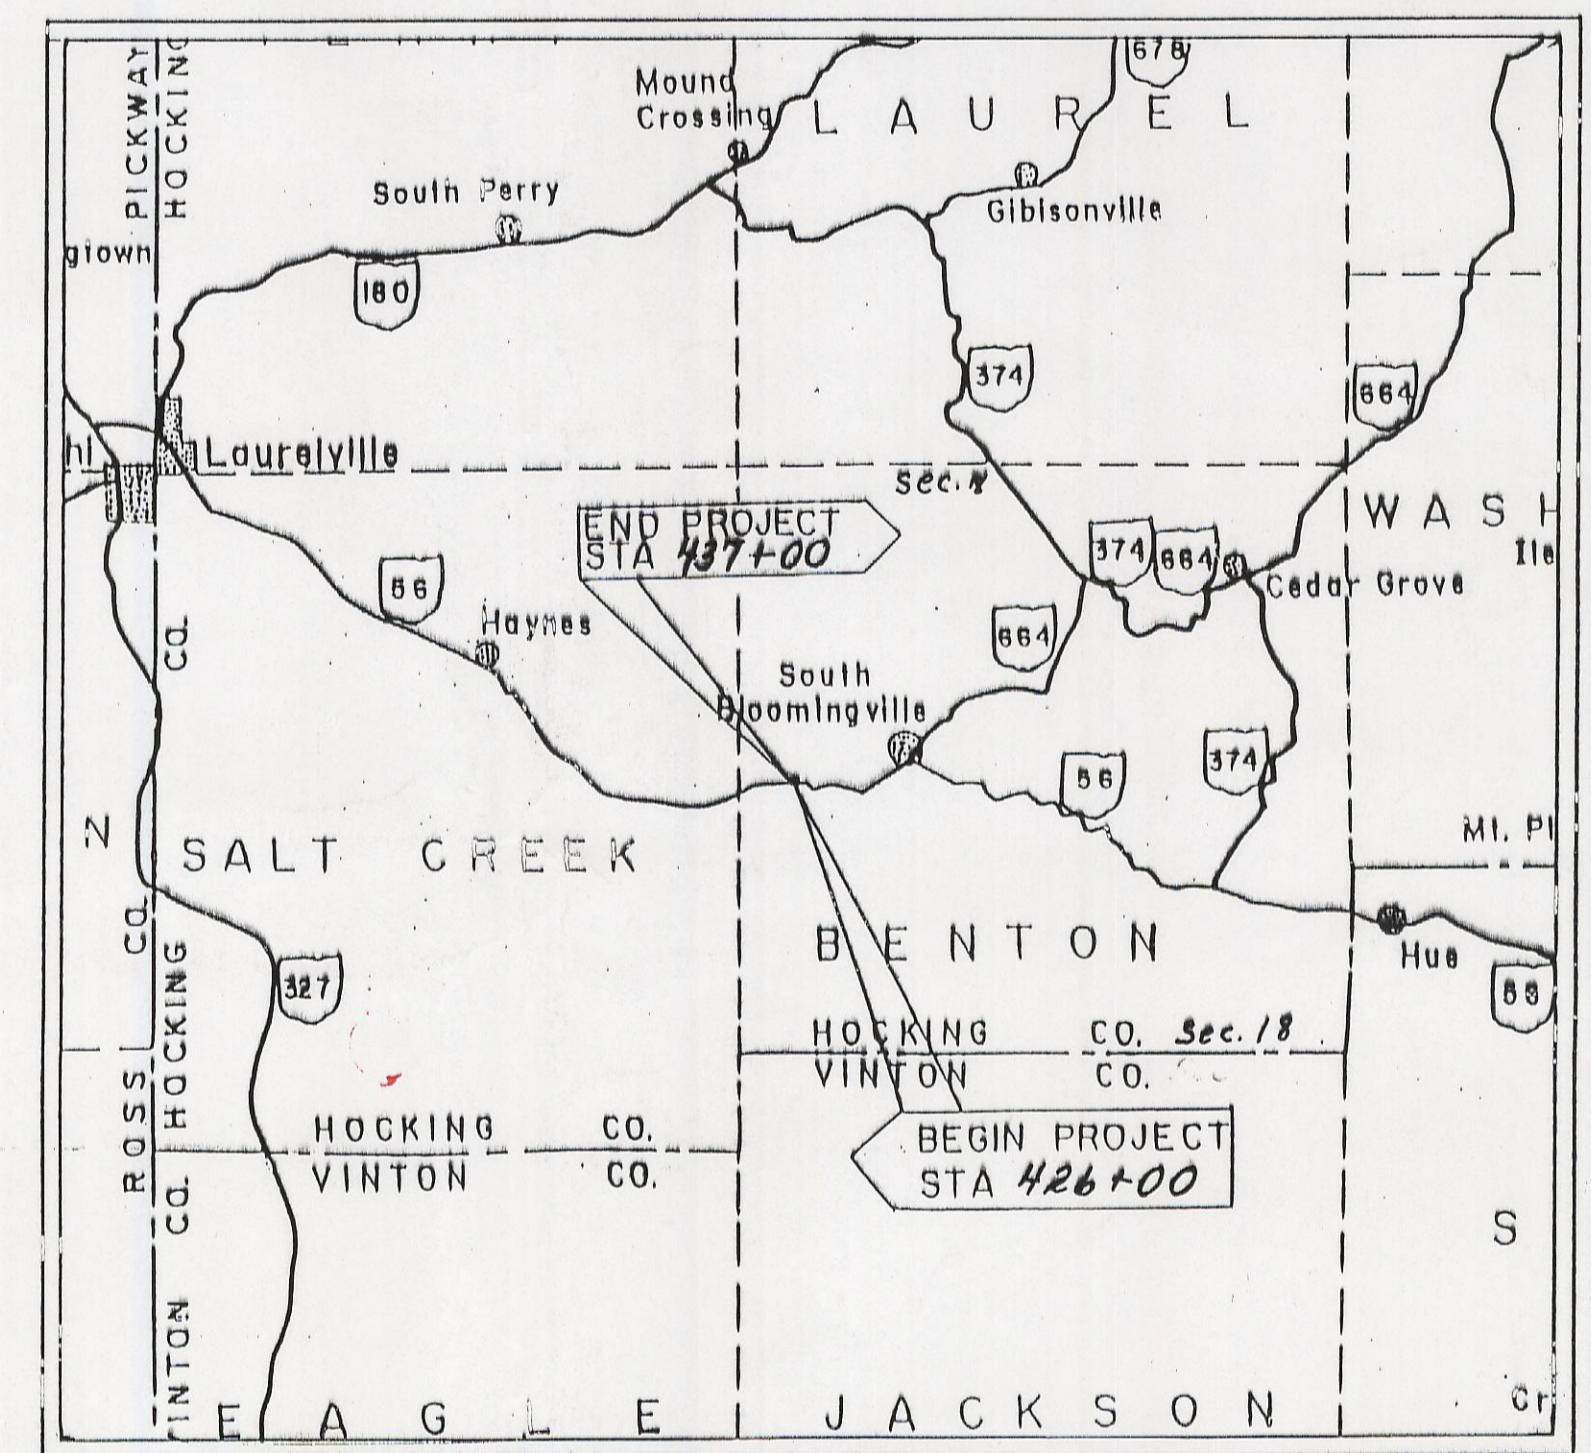

LINE DATA

	BRS	RS	TOTAL
BEGIN PROJECT	429+00		426+00
END PROJECT	431+25		437+00
LENGTH OF PROJECT S.L.M.	225 lin ft 0.042 miles	875 LIN FT .166 MILES	1100 LIN FT 0.208 MILES
BEGIN WORK	429+00		424+50
END WORK	431+25		438+00
LENGTH OF WORK S.L.M.	225 lin ft 0.042 miles	1125 LIN FT 0.213 MILES	1350 LIN FT 0.255 MILES

UNDERGROUND UTILITIES
TWO WORKING DAYS
BEFORE YOU DIG
Call... 800-362-2764 (Toll free)
OHIO UTILITIES PROTECTION SERVICE
NON-MEMBERS
MUST BE CALLED DIRECTLY

Plan Prepared By:
OHIO DEPARTMENT OF
TRANSPORTATION
LOCATION AND DESIGN
DISTRICT NO.10

SEAL

Approved _____
Date _____ Assistant Deputy Director Real Estate Administration

Approved _____
Date _____ Director, Department of Transportation

DEPARTMENT OF TRANSPORTATION
FEDERAL HIGHWAY ADMINISTRATION
APPROVED
DIVISION ADMINISTRATOR _____ DATE _____

MS

74

Project: _____
Date of Letting _____, 19____, Contract No. _____