
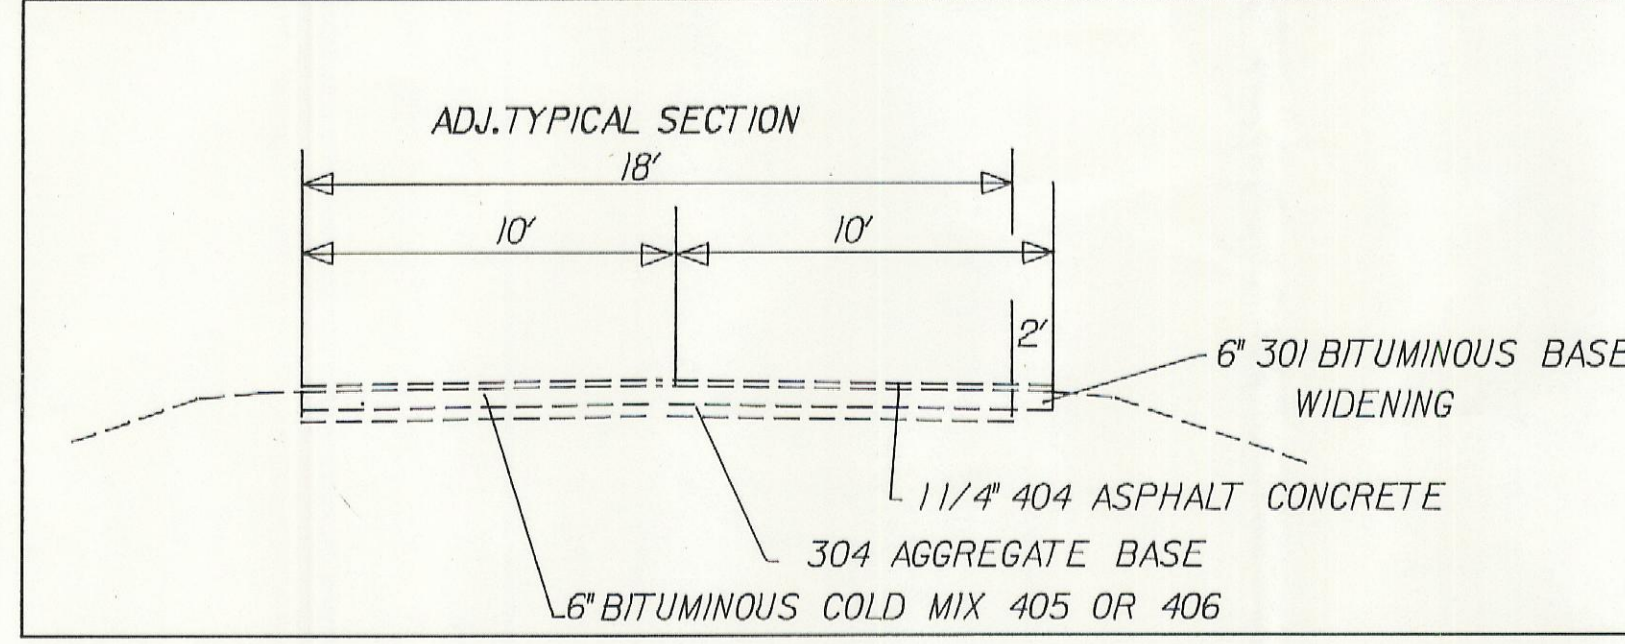


ESTIMATED QUANTITIES

GUARDRAIL			ITEM 606 ANCHOR TYPE A		ITEM 606 ANCHOR TYPE T		ITEM 606 GUARDRAIL TYPE 5 AS PER PLAN		ITEM 606 GUARDRAIL TYPE 5 AS PER PLAN		ITEM 606 GUARDRAIL TYPE 5 AS PER PLAN		ITEM 606 GUARDRAIL TYPE 5 AS PER PLAN		ITEM 606 GUARDRAIL TYPE 5 AS PER PLAN		ITEM 606 GUARDRAIL TYPE 5 AS PER PLAN		
REF.	STATION	SIDE	EACH	EACH	LIN.FT.	LIN.FT.	LIN.FT.	LIN.FT.	LIN.FT.	LIN.FT.	LIN.FT.	LIN.FT.	LIN.FT.	LIN.FT.	LIN.FT.	LIN.FT.	LIN.FT.	LIN.FT.	LIN.FT.
1-GR	428+02 TO 429+00	RT.	1			73													
	429+00 TO 431+25	RT.			225														
	431+25 TO 432+96	RT.	1				145.75												
2-GR	429+80 TO 430+62	LT.		2	81.25			18.75											
TOTAL CARRIED TO SHEET 7			2	2	306.25	218.75	37.50	37.5	12.5	31.25									

FED. RD. DIVISION	STATE	PROJECT
5	OHIO	HOC 56 8.07

11
35

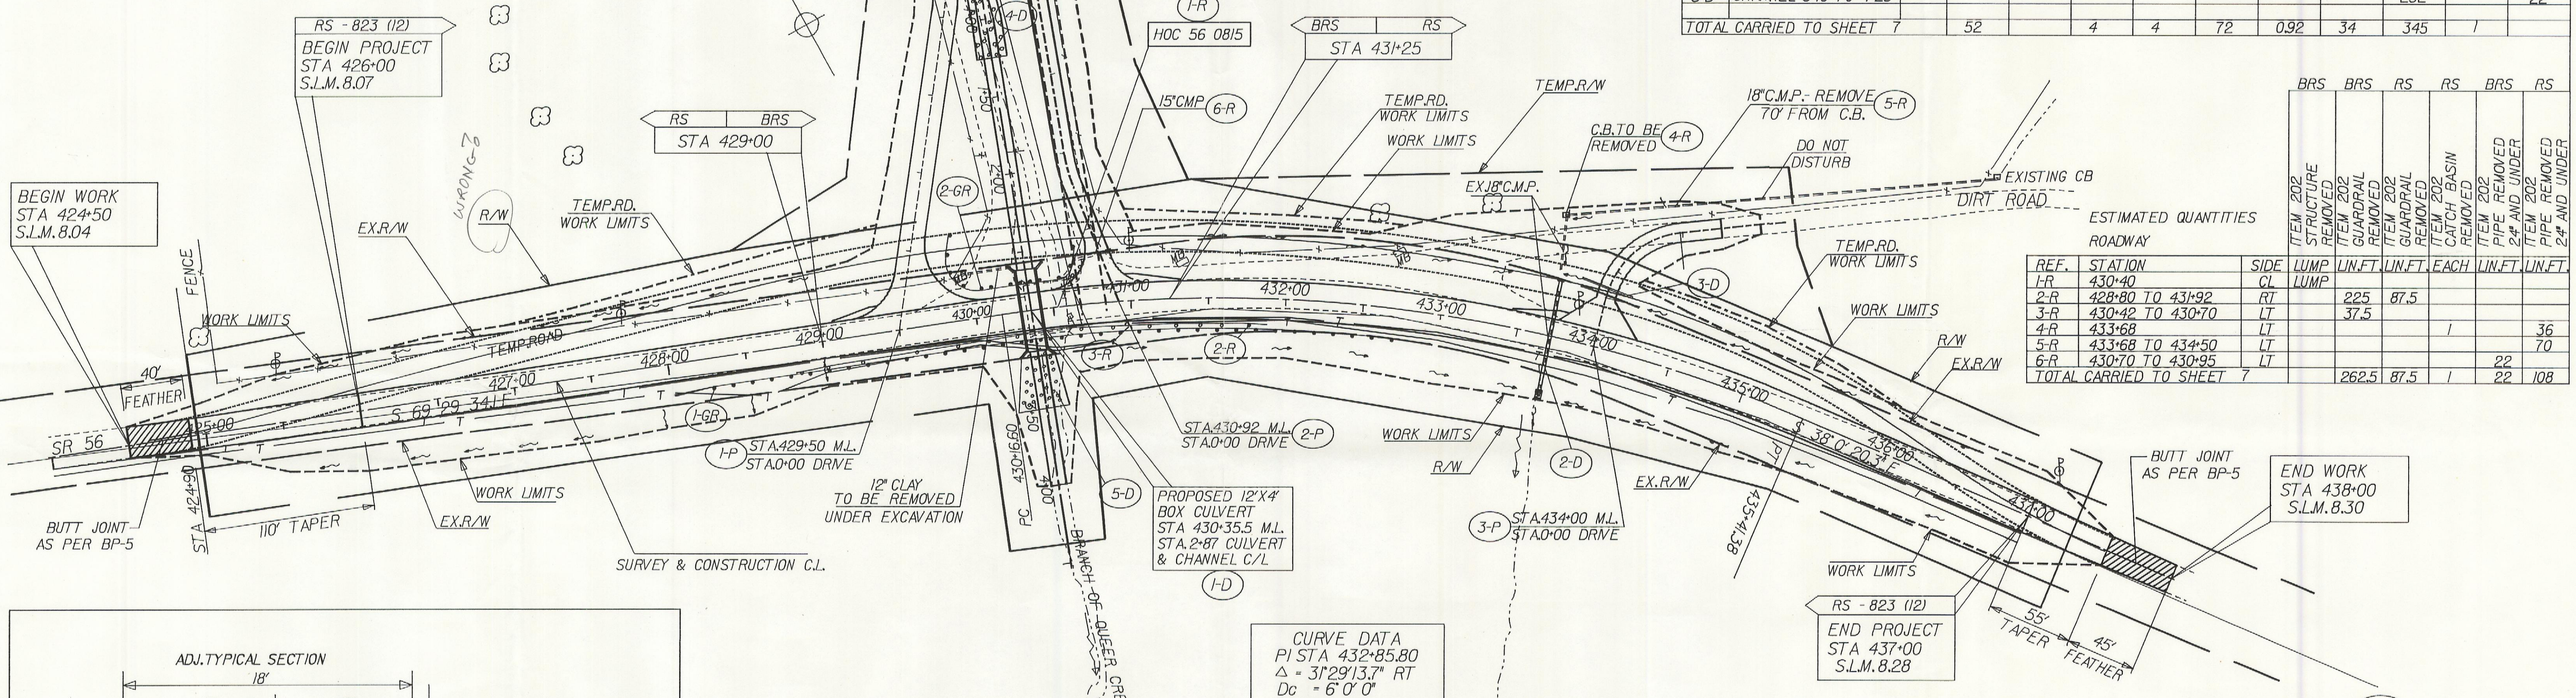

CURVE DATA

PI STA	432+85.80
Δ	3°29'13.7" RT
Dc	6'0" 0"
R	954.930
T	269.202
L	524.786
EX	37.220
SUPER.	.083 FT/FT

FOR PAVEMENT TAPER, FEATHER DETAILS, AND QUANTITIES, SEE SHEET 28
 FOR CULVERT DETAILS SEE SHEET 19
 FOR CHANNEL DETAILS SEE SHEET 21
 FOR TEMPORARY ROAD DETAILS SEE SHEET 30
 FOR DRIVE QUANTITIES SEE SHEETS 23-27
 FOR CULVERT @ STA 433+68 SEE CROSS-SECTION SHEET 16

STRUCTURE TO BE REMOVED
 EXISTING BRIDGE DATA
 BRNO. HOC-56-0815
 TYPE - CONCRETE SLAB
 SPAN - 23'-0"
 LENGTH - 25'-0"
 WIDTH 32'-0"
 WEARING SURFACE - 4" CONC.

ESTIMATED QUANTITIES DRAINAGE

REF.	STATION	SIDE	LIN.FT.	CUYDS.	CUYDS.	LIN.FT.	CUYDS.	LIN.FT.	CUYDS.	CUYDS.	QUANTITIES FROM SHEET NO.
1-D	430+35.5	CL	52								18
2-D	433+68	CL	52	4	4	72	0.92				16
3-D	DRIVE 0+38							34			27
4-D	CHANNEL 1+00 TO 1+50								93		22
5-D	CHANNEL 3+16 TO 4+25								252		22
TOTAL CARRIED TO SHEET 7			52	4	4	72	0.92	34	345	1	

ESTIMATED QUANTITIES ROADWAY

REF.	STATION	SIDE	LUMP	LIN.FT.	LIN.FT.	EACH	LIN.FT.	LIN.FT.	QUANTITIES FROM SHEET NO.
1-R	430+40	CL							
2-R	428+80 TO 431+92	RT		225	87.5				
3-R	430+42 TO 430+70	LT		37.5					
4-R	433+68	LT				1			36
5-R	433+68 TO 434+50	LT							70
6-R	430+70 TO 430+95	LT							22
TOTAL CARRIED TO SHEET 7				262.5	87.5	1			108

