


STATE OF OHIO DEPARTMENT OF TRANSPORTATION HOC-595-0.53 GREEN TOWNSHIP HOCKING COUNTY RIGHT OF WAY

BRO-3703 (1)	FHWA REGION	STATE	PROJECT	
	5	OHIO	STATE JOB NO. 108910	

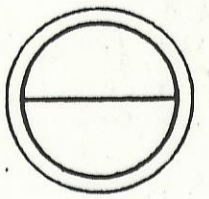

HOCKING COUNTY
HOC-595-0.53
PID 10211

R/W ONLY
ACQUIRING AGENCY: STATE OF OHIO

1993 SPECIFICATIONS

APPROVED: _____
ASSISTANT DEPUTY DIRECTOR, REAL ESTATE ADMINISTRATION

DATE: _____

APPROVED: _____
DIRECTOR, DEPARTMENT OF TRANSPORTATION


DATE: _____

CONVENTIONAL SIGNS


COUNTY LINE	-----	POLES: TELEPHONE ϕ POWER ϕ LIGHT ϕ
TOWNSHIP LINE	-----	RIGHT-OF-WAY R/W
SECTION LINE	-----	EXIST. RIGHT-OF-WAY R/W
CORPORATION LINE	-----	PROPERTY LINE
FENCE LINE	EXIST. x-x-x-x PROP. x-x-x-x	RAILROAD OR - - - - -
TREES STUMPS (TO BE REMOVED)		GUARDRAIL: EXIST. Δ Δ Δ Δ PROP. \bullet \bullet \bullet \bullet
CENTERLINE	10+00 11+00	WATER LINE W W
SANITARY SEWER	SAN. -----	GAS LINE G -----
MANHOLES: MH	EXISTING	STORM SEWER S ----- S
	ADJUSTED	ELECT. LINE E ----- E
	PROPOSED	TELEPHONE T ----- T
	CATCH BASIN OR INLET	FIRE HYDRANT: EXIST.
		PROP.

INDEX OF SHEETS


TITLE SHEET	1
CENTERLINE PLAT	2
PROPERTY MAP	3,4
R/W DETAIL AND SUMMARY OF ADDITIONAL R/W	

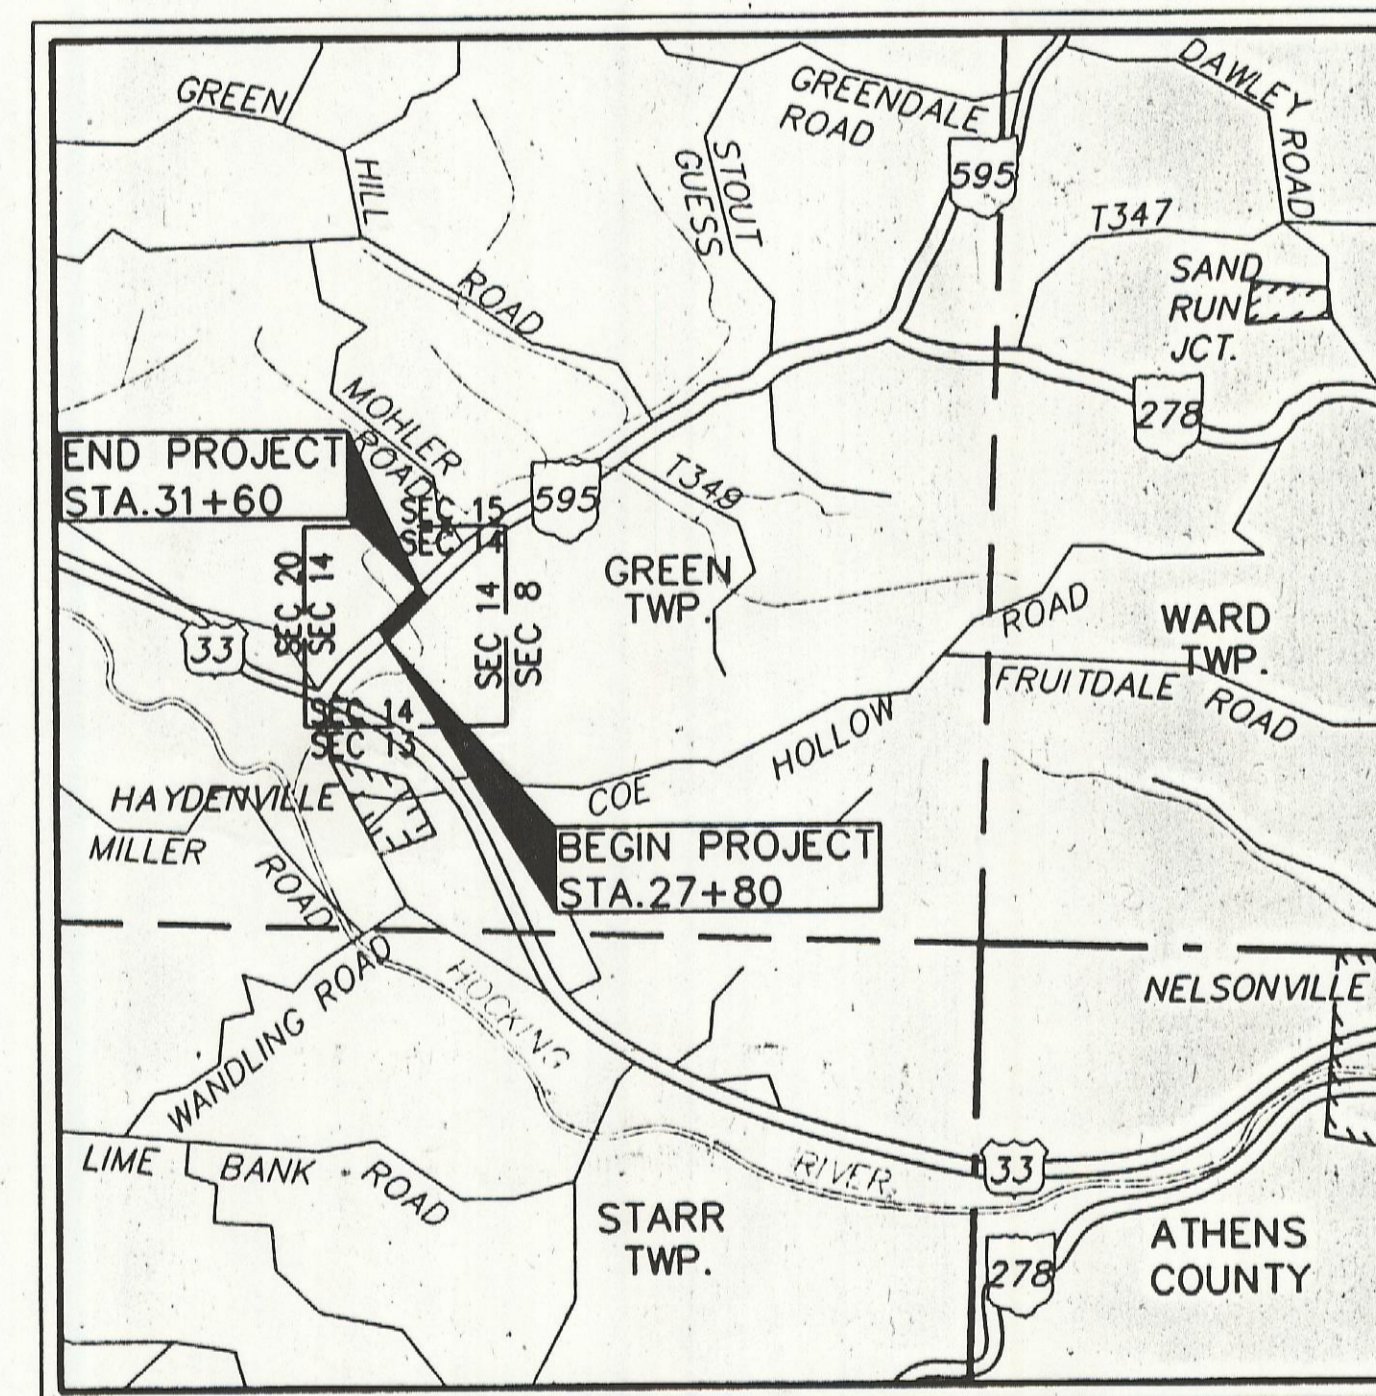

LOCATION MAP

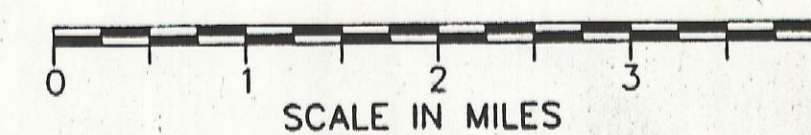

PORTION TO BE IMPROVED	-----	=====
STATE AND-FEDERAL ROUTES	-----	=====
COUNTY ROADS	-----	=====
TOWNSHIP ROADS	-----	=====

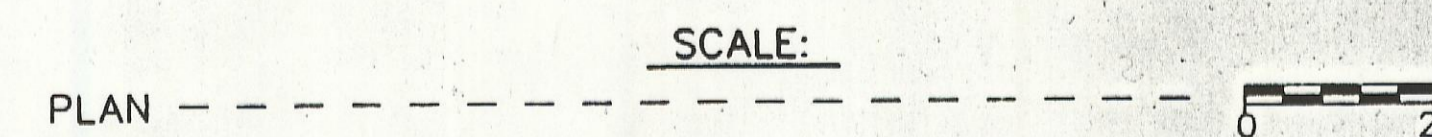

UNDERGROUND UTILITIES
TWO WORKING DAYS
BEFORE YOU DIG
CALL
OHIO UTILITIES PROTECTION SERVICE
1-800-362-2764 (TOLL FREE)
NON-MEMBERS
MUST BE CALLED DIRECTLY

PLANS PREPARED BY:

FINKBEINER, PETTIS & STROUT, LTD.
Consulting Engineers
Akron, Toledo & Greensboro

PROJECT : HOC-595-0.53
DATE OF LETTING : 19____ CONTRACT No. _____

DEPARTMENT OF TRANSPORTATION
FEDERAL HIGHWAY ADMINISTRATION
APPROVED :

DIVISION ADMINISTRATOR _____ DATE _____

D:\FILE\RW\TITLE
DATE: 09/21/93
DRAWN BY: MPB
SCALE: 1"=1"