
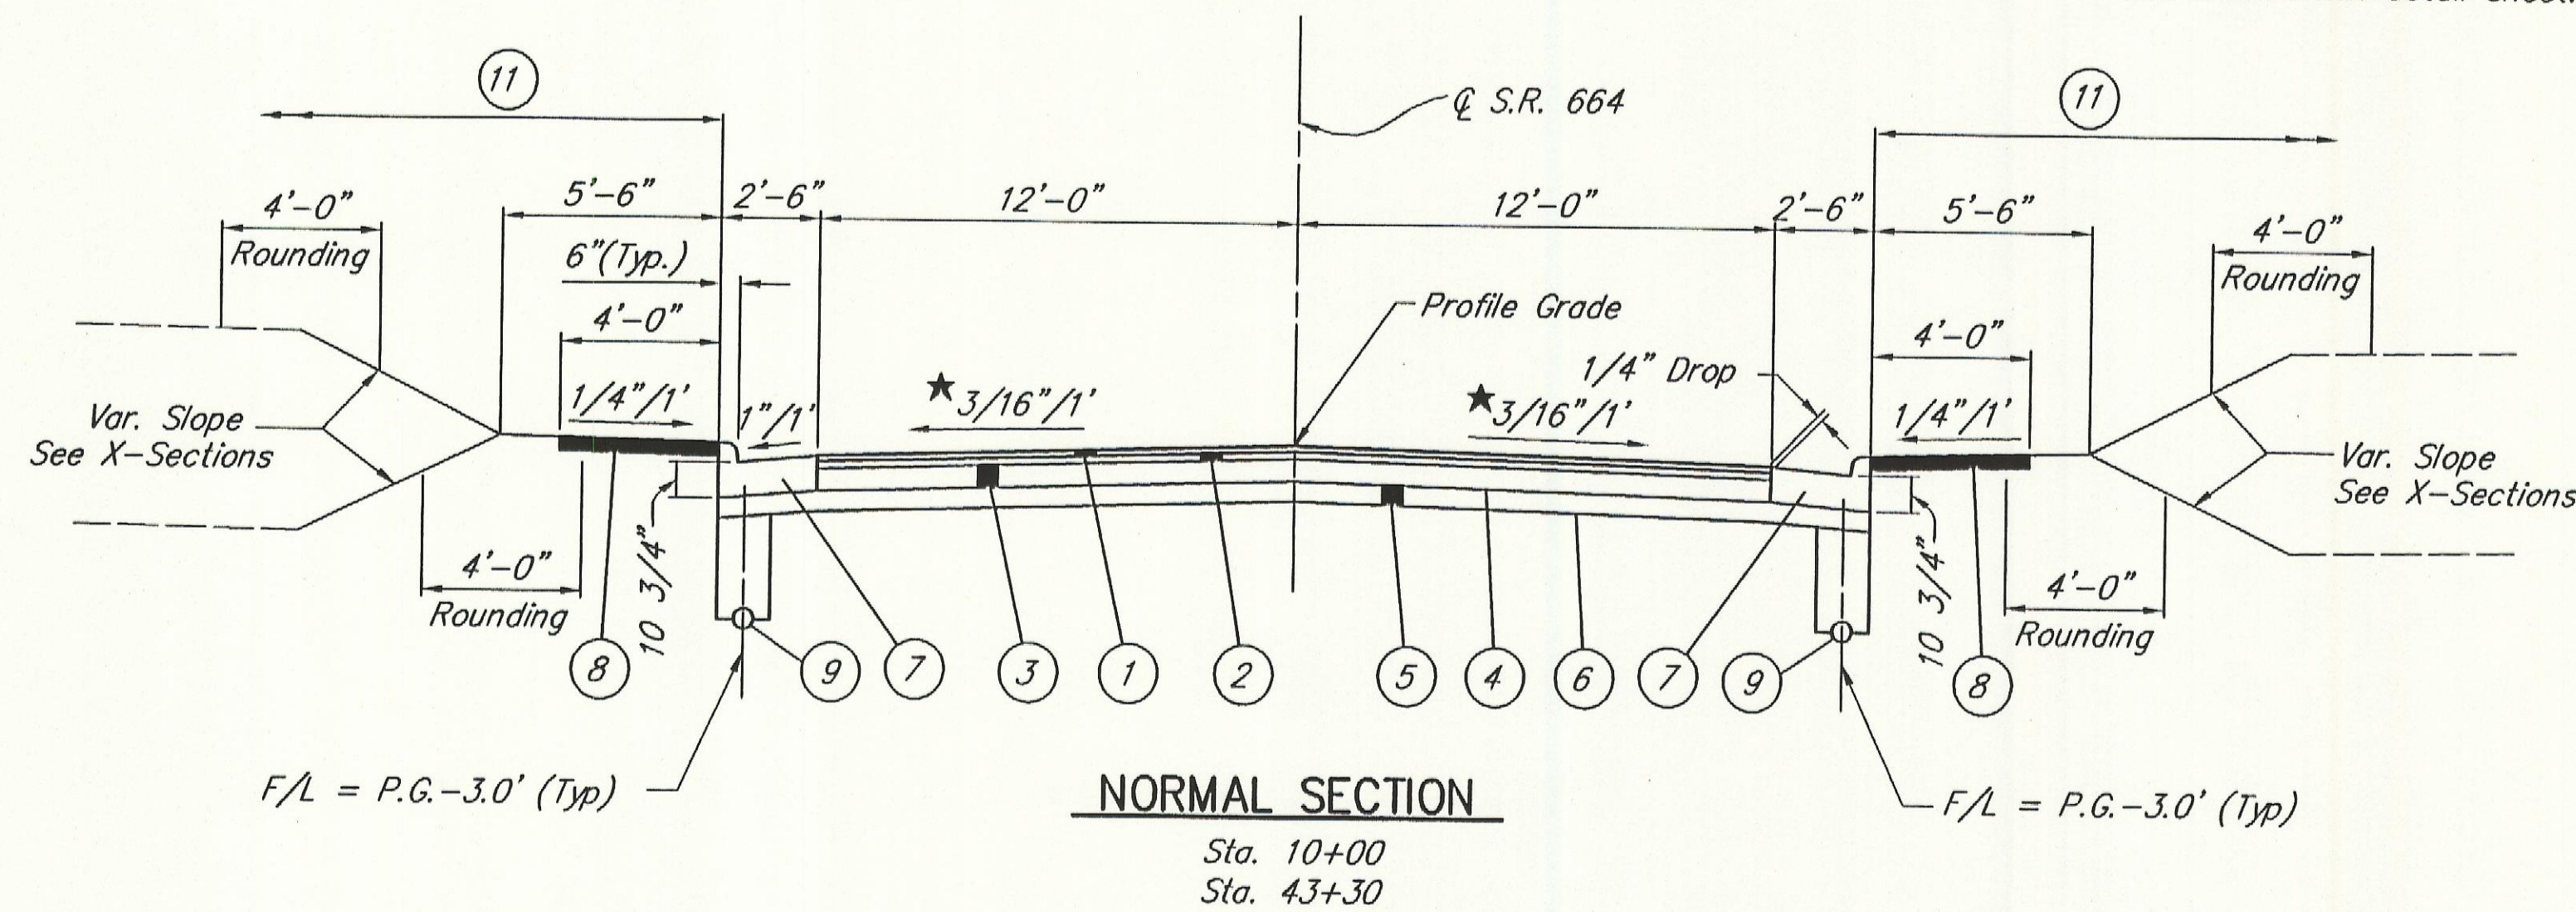


# TYPICAL SECTIONS

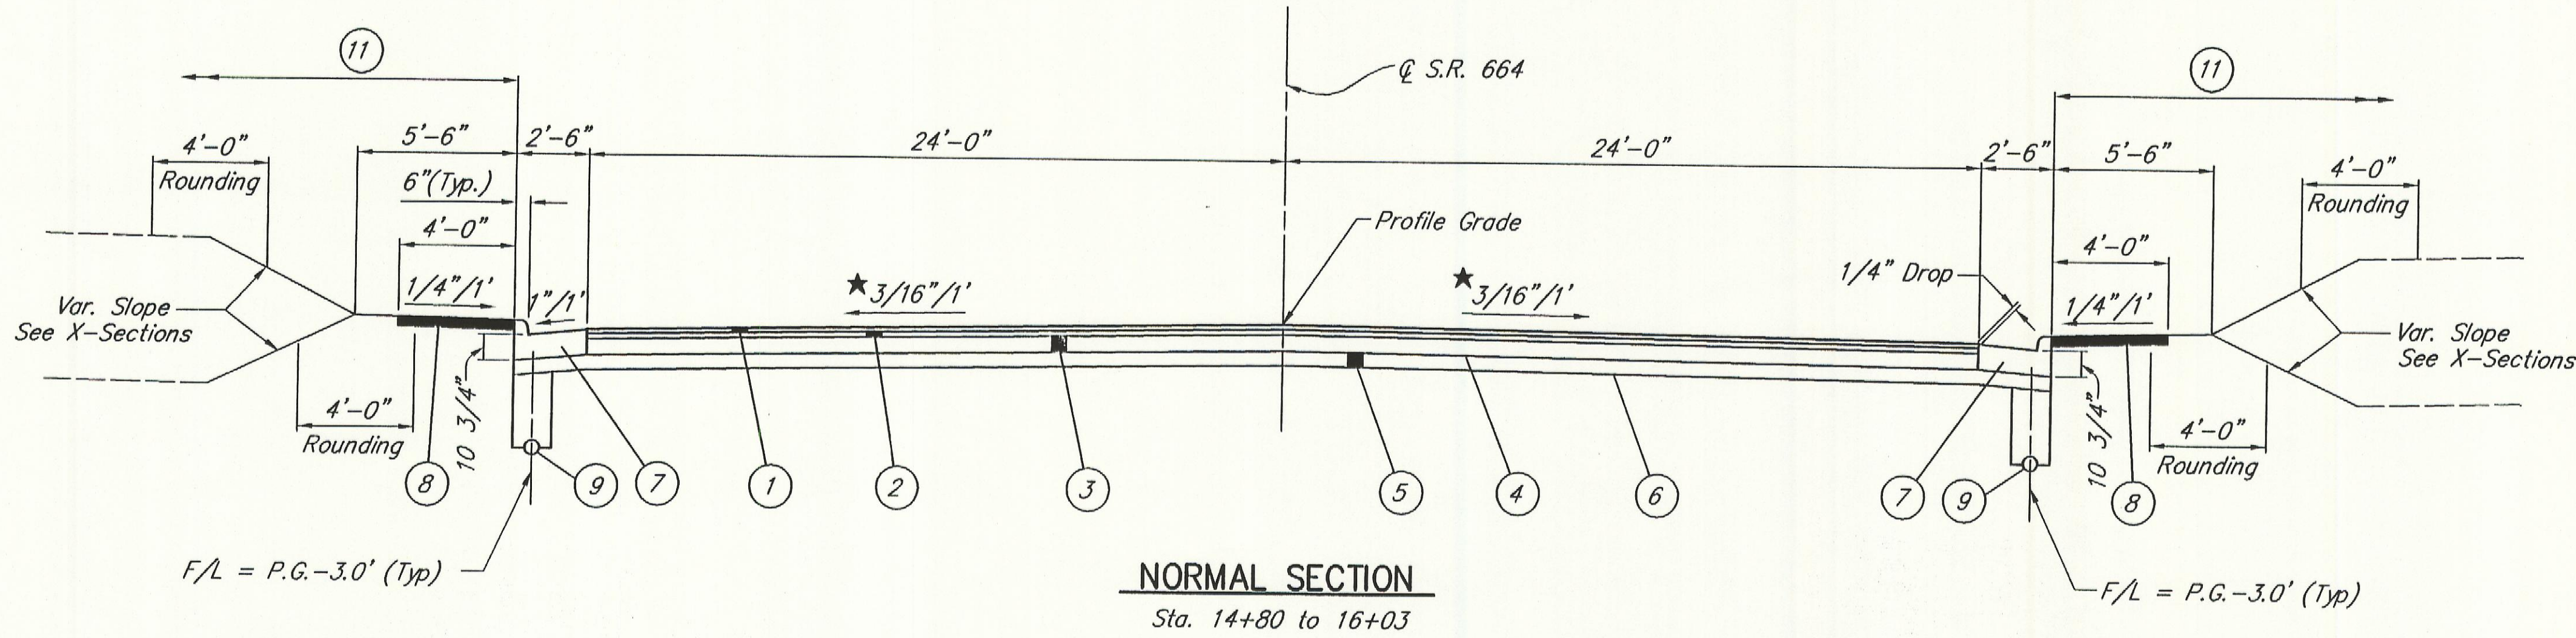


★ Slope Varies Thru Intersection.  
See intersection detail sheet.



## ITEM LEGEND

- ① 404 1 1/4" Asphalt Concrete, AC-20
- ② 402 1 3/4" Asphalt Concrete, AC-20
- ③ 301 8" Bituminous Aggregate Base, AC-20
- ④ 408 Bituminous Prime Coat, (0.40 Gal./S.Y.)
- ⑤ 304 6" Aggregate Base
- ⑥ 203 Subgrade Compaction
- ⑦ 609 Type 2 Curb and Gutter
- ⑧ 608 4" Concrete Walk (Where Shown on Plans)
- ⑨ 605 6" Underdrains (Where Shown on Plans)
- ⑩ 411 4" Stabilized Crushed Aggregate Berm, Limestone
- ⑪ 659 Fertilizer, seeding and mulching

Seal edges/joints in accordance with ODOT 401.15.  
All costs shall be included in the unit price bid for Asphalt Concrete, ODOT 404. No separate payment will be made.

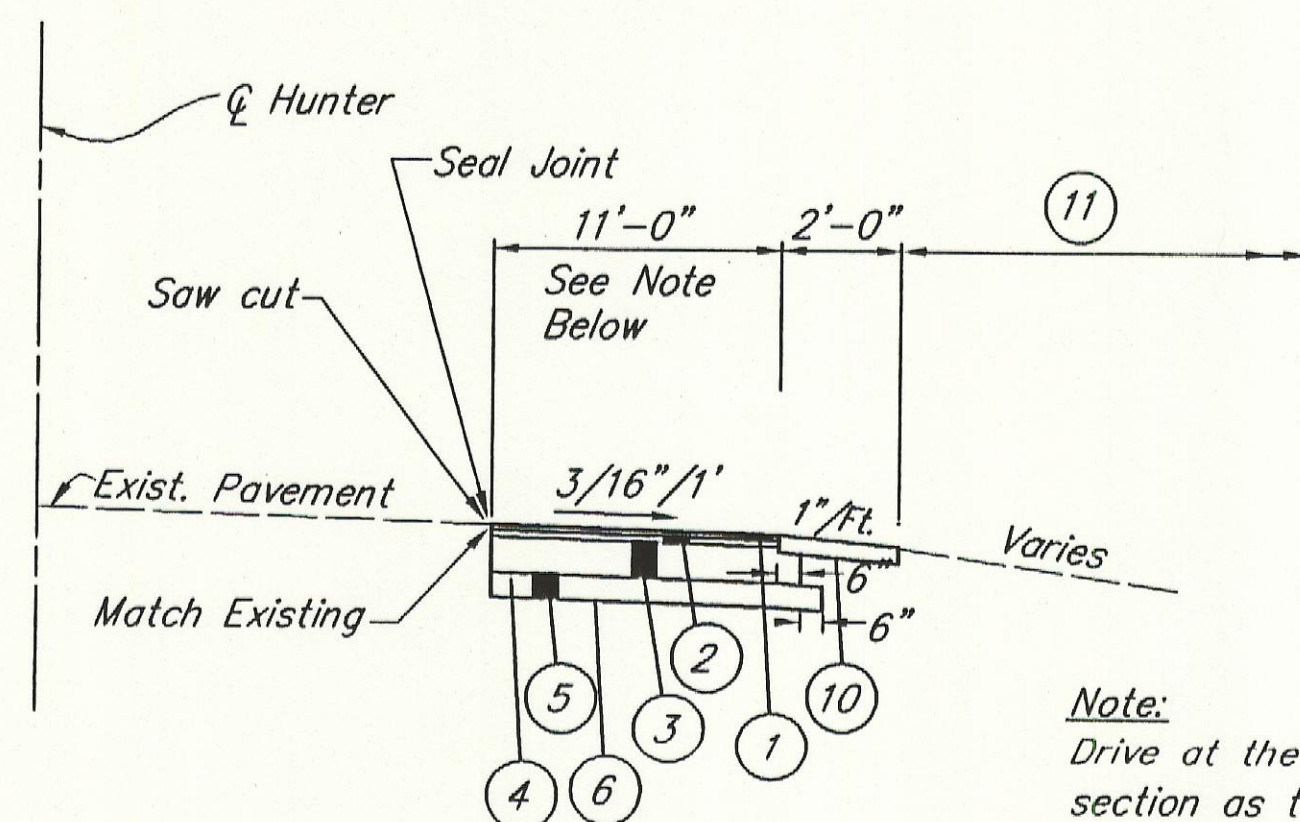

**Note:**  
Drive at the bank shall have the same section as turn lane, except that no berm is required. Pavement width shall be 24 foot with a slope of 3/16" per foot to drainage swale.

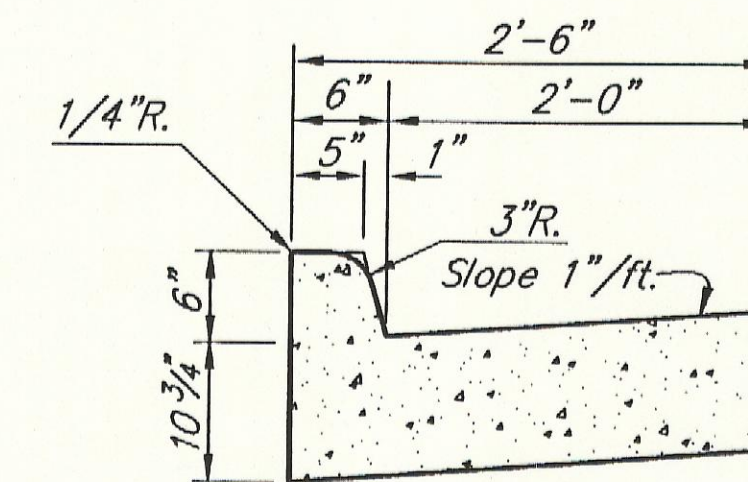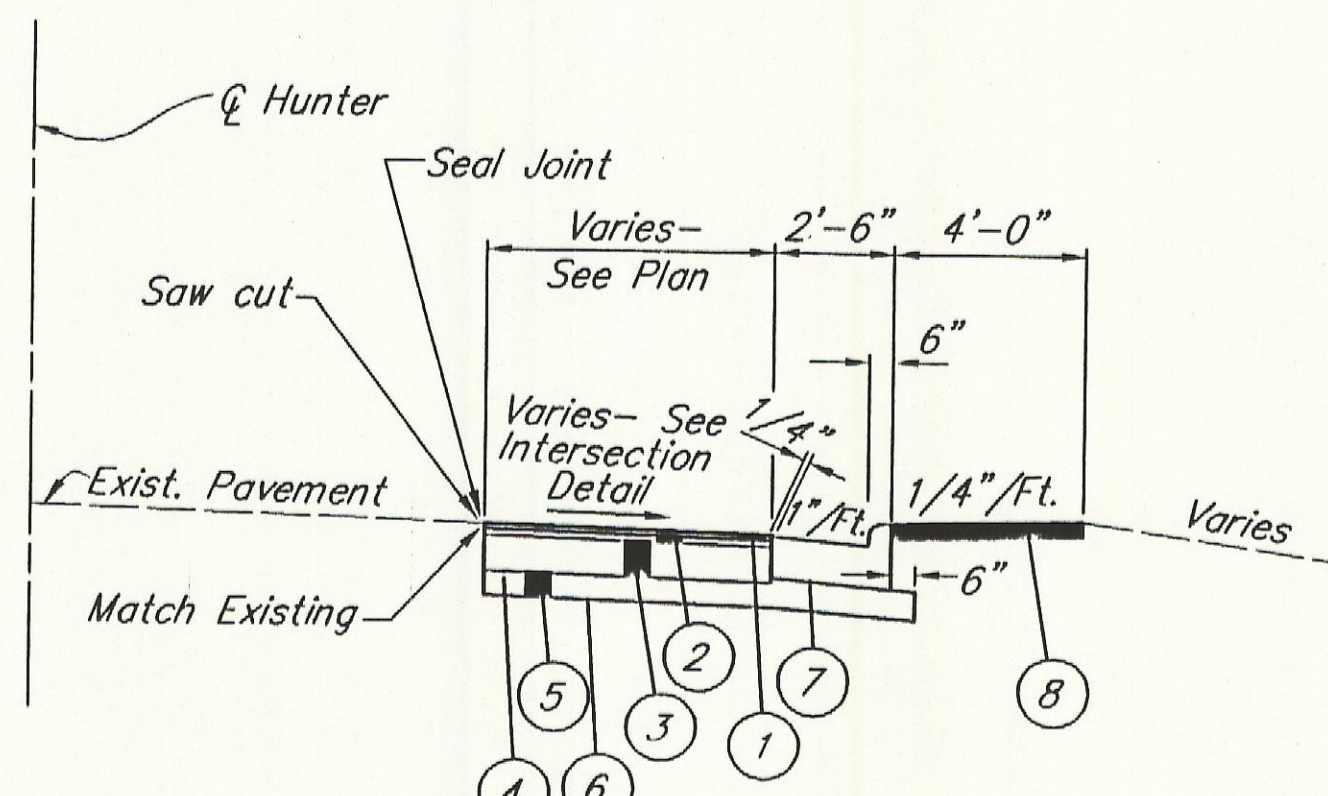

95099 TYP Job No. 95099 Date 11/30/95 Drawn By: HM, RMS

DATE	9/95
REVIEWED	
JOB NO.	95099
DRAWN	HM
CHECKED	

**TYPICAL SECTIONS**