

F.H.W.A. REGION	STATE	PROJECT
5	OHIO	S-1695(1)

HOC-93-(16.35)(17.63)

# STATE OF OHIO

## DEPARTMENT OF TRANSPORTATION


DESIGN DESIGNATION

1972 Current A.D.T.	2590
1992 Design Year A.D.T.	3685
D.H.V.	528
D.	67%
T.	14%
V.	60

HOC-93-(16.35)(17.63)  
 HOCKING COUNTY  
 FALLS GORE TOWNSHIP

1973 SPECIFICATIONS

### CONVENTIONAL SIGNS

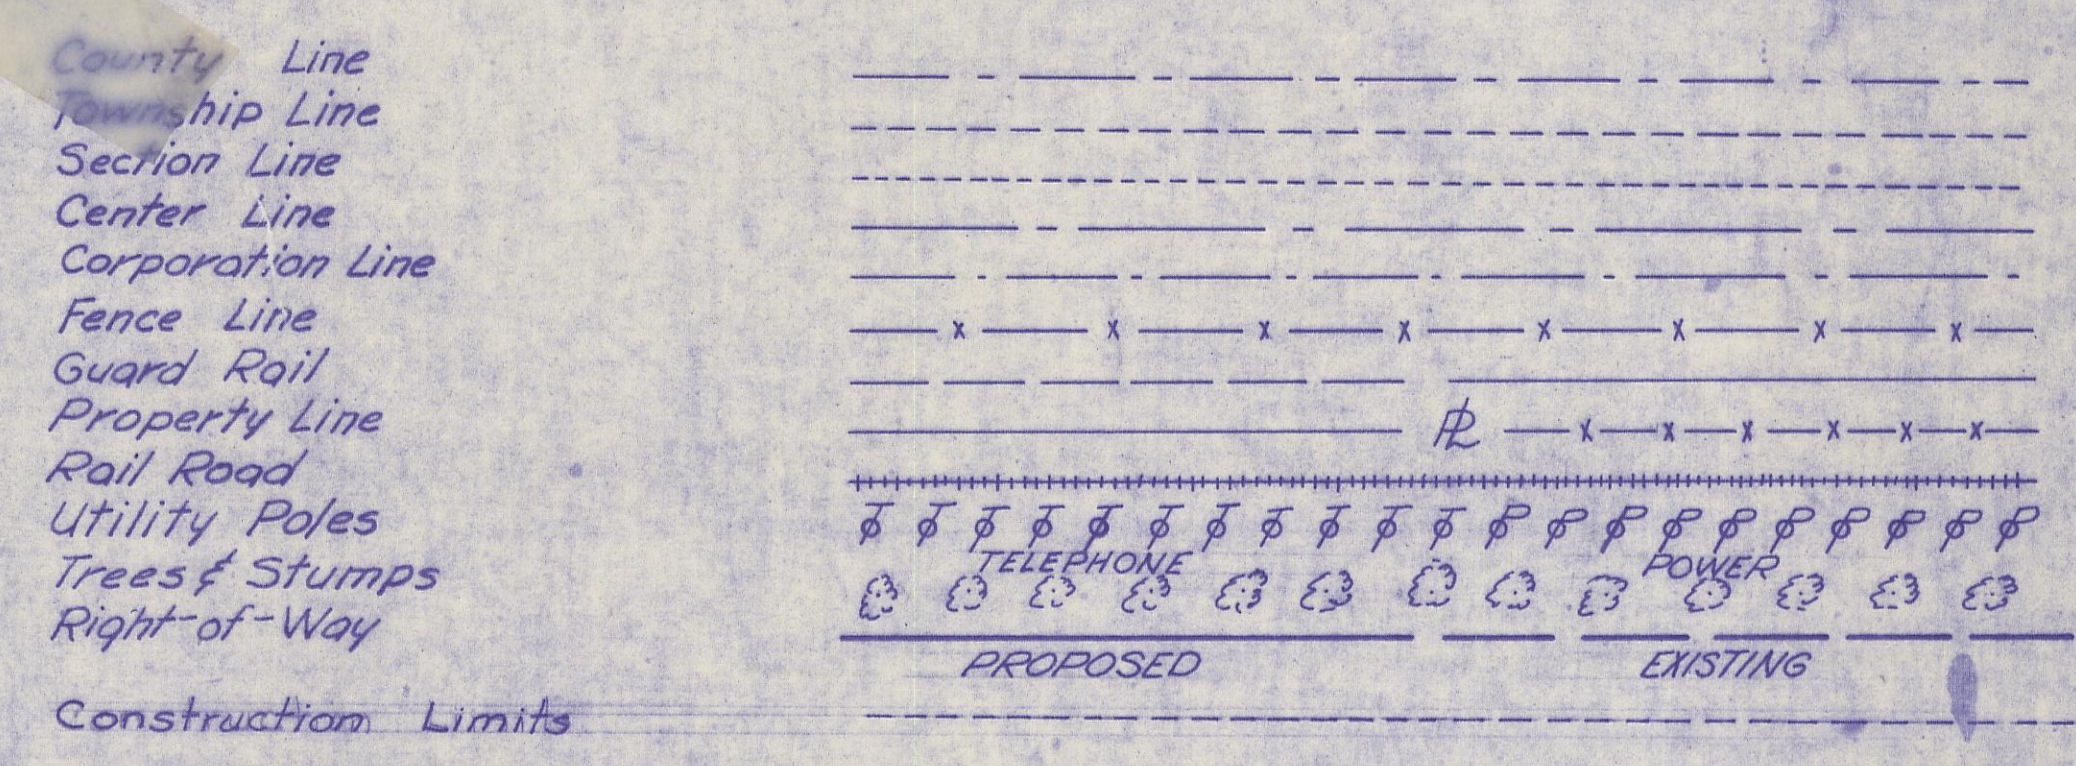


### INDEX OF SHEETS



TITLE SHEET	1
SCHEMATIC LAYOUT PLAN	2-3
TYPICAL SECTIONS	4-6
GENERAL NOTES	7-8
SPECIAL DETAILS	9
PAVEMENT CALCULATIONS	10
GENERAL SUMMARY	11-12
PLAN & PROFILE	13-23
CROSS SECTIONS	24-55
APPROACH DETAILS	56-79
STRUCTURES 20' SPAN & UNDER	78-90
RIGHT-OF-WAY	
SOIL PROFILE	

### LINE DATA


BEGIN PROJECT	Sta. 863+50.00
SUSPEND PROJECT	Sta. 889+86.48
RESUME PROJECT	Sta. 931+00.00
END PROJECT	Sta. 968+50.00
ADDITIONS or DEDUCTIONS: NONE	
NET LENGTH OF PROJECT	6386.48 LINES FEET or 1.209 MILES
BEGIN WORK	Sta. 862+50.00
SUSPEND WORK	Sta. 891+50.00
RESUME WORK	Sta. 929+00.00
END WORK	Sta. 969+50.00
ADDITIONS:	
County Rd 76	387.23 Lin. Ft.
Tap Rd 341	47.78 Lin. Ft.
SR 312	887.23 Lin. Ft.
NET LENGTH OF WORK	8642.24 LINES FEET or 1.636 MILES

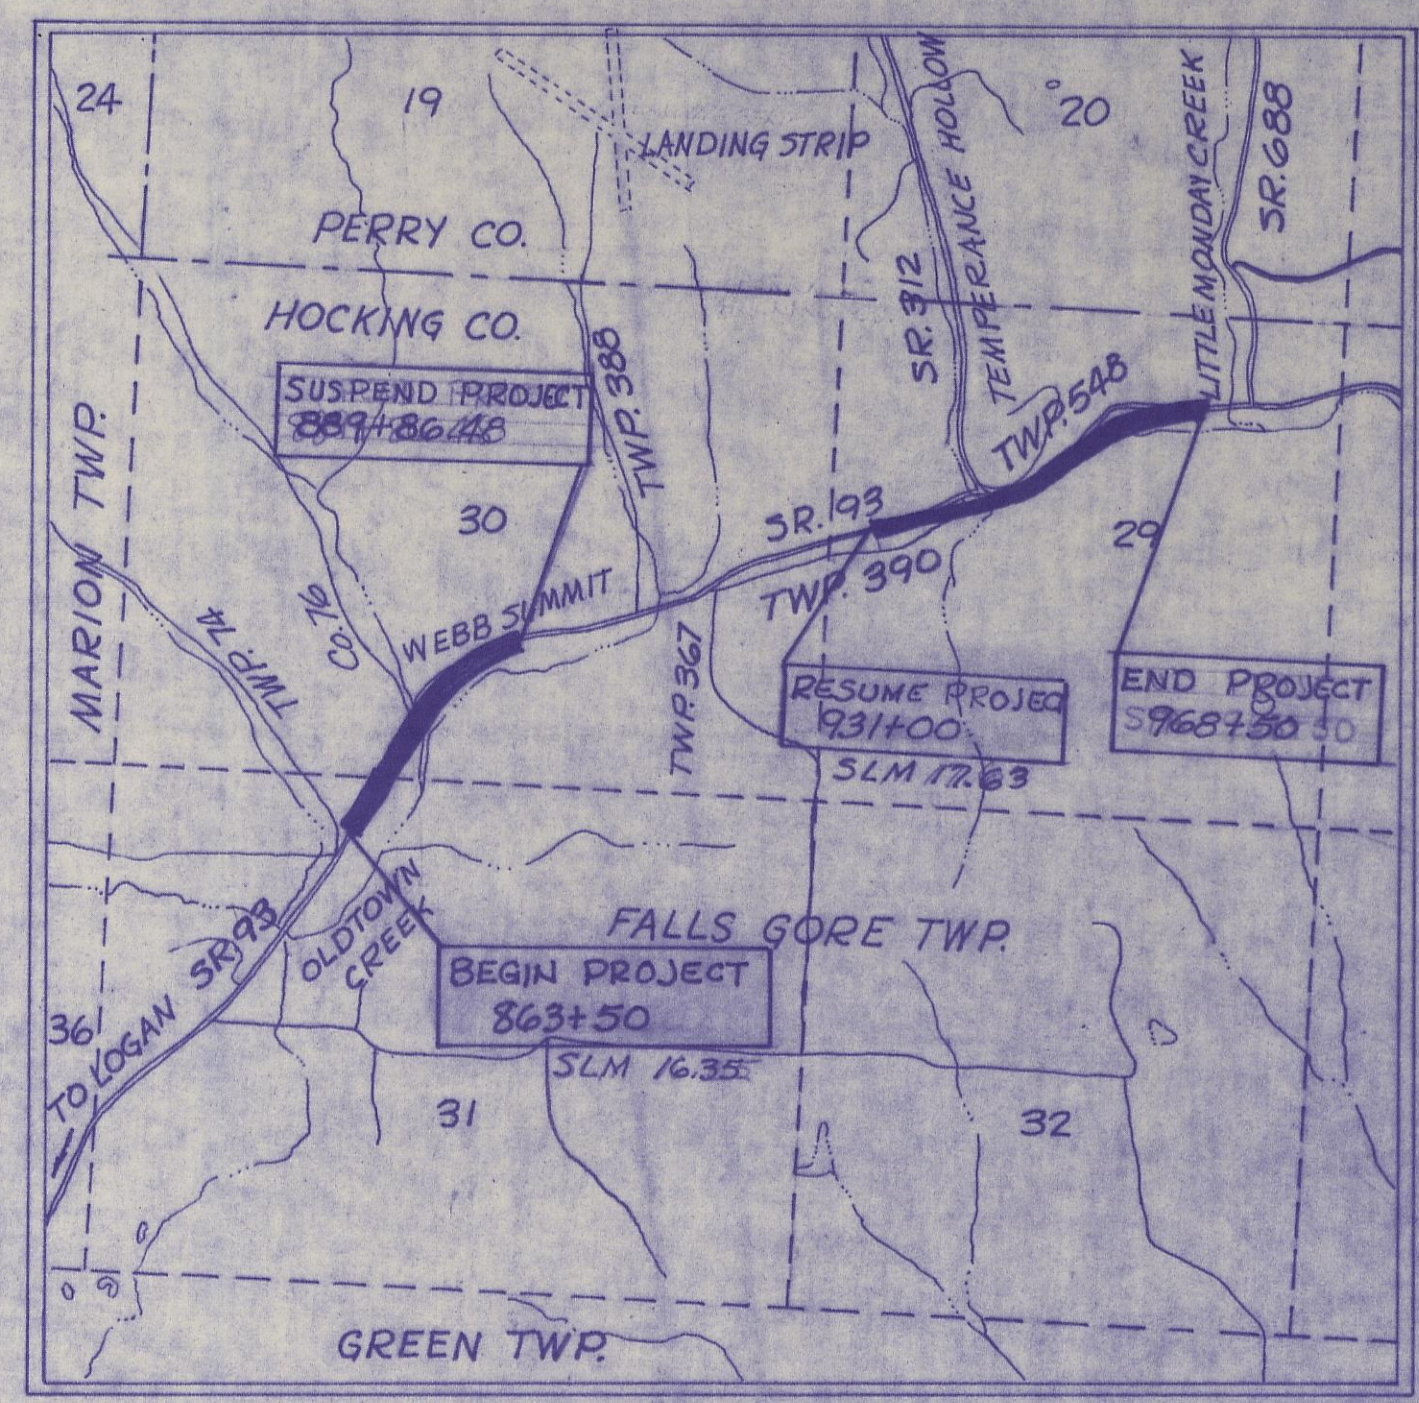

### LOCATION MAP

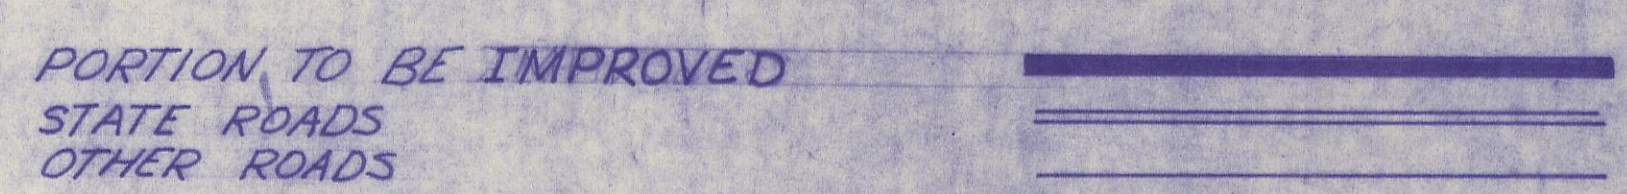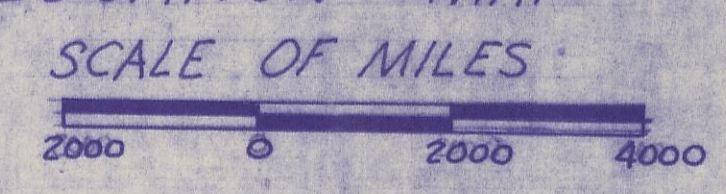

PLAN  
 PROFILE (Horizontal)  
 PROFILE (Vertical)  
 CROSS SECTIONS

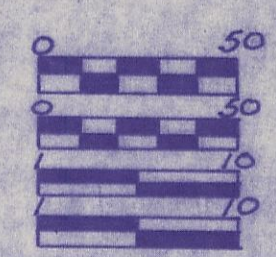

STANDARD DRAWINGS	
SP-53	6-20-61
BP-5	6-1-72
BP-6	4-1-65
CB 2-2A & B	6-1-65
CR 2-5 & 2-6	6-1-65
GR-2B	11-9-71
GR-4	11-9-71
GR-5	1-1-71
HW-4	1-1-70
MC-1	6-13-64
MC-3	6-1-73
MC-4	6-13-67
IMC-2	6-1-65
MC-8	12-1-67
GR-2A	1-1-71

The standard specifications of the State of Ohio Department of Transportation including changes and supplemental specifications listed in the proposal shall govern this improvement.

The right-of-way for this improvement will be provided by the State of Ohio.

I hereby approve these plans and declare that the making of this improvement will not require the closing of the Highway to traffic and that provisions for the maintenance and safety of traffic will be as set forth on these plans and estimates.

- Approved: \_\_\_\_\_  
 Date: \_\_\_\_\_ District Deputy Director
- Approved: \_\_\_\_\_  
 Date: \_\_\_\_\_ Engineer, Bureau of Bridges
- Approved: \_\_\_\_\_  
 Date: \_\_\_\_\_ Engineer, Bureau of Roadway Design
- Approved: \_\_\_\_\_  
 Date: \_\_\_\_\_ Assistant Deputy Director for Highway Design
- Approved: \_\_\_\_\_  
 Date: \_\_\_\_\_ Assistant Deputy Director for Real Estate
- Approved: \_\_\_\_\_  
 Date: \_\_\_\_\_ Assistant Deputy Director for Program Development
- Approved: \_\_\_\_\_  
 Date: \_\_\_\_\_ Chief Engineer, Division of Highways
- Approved: \_\_\_\_\_  
 Date: \_\_\_\_\_ Deputy Director Division of Highways
- Approved: \_\_\_\_\_  
 Date: \_\_\_\_\_ Assistant Director, Department of Transportation
- Approved: \_\_\_\_\_  
 Date: \_\_\_\_\_ Director Department of Transportation

SUPPLEMENTAL SPECIFICATIONS	
1001	9-20-72

DEPARTMENT OF TRANSPORTATION  
 FEDERAL HIGHWAY ADMINISTRATION  
 APPROVED: \_\_\_\_\_  
 DIVISION ENGINEER DATE

FILE NO	HOC-93-(16.35)(17.63)
Date of Letting	19
Contract No.	