

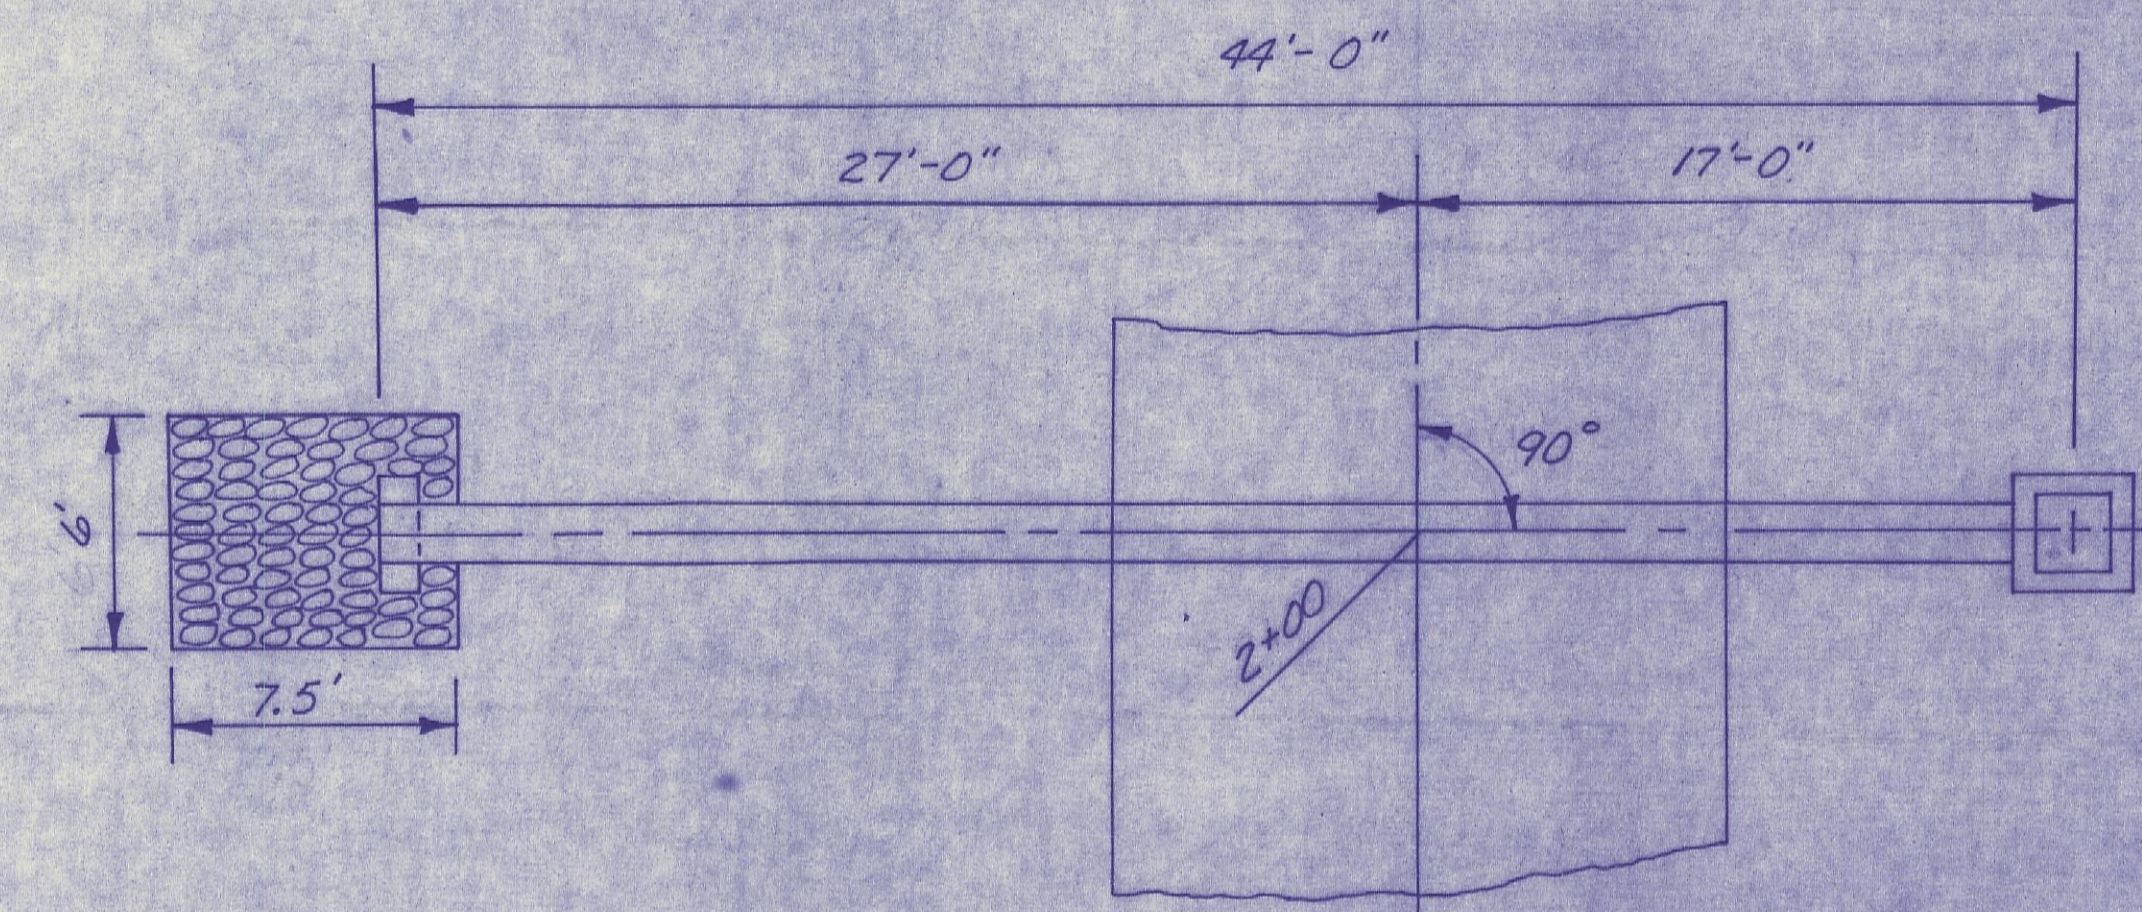


STRUCTURE 2+00
TWP. RD. 379
REF. 1-D SHEET 63

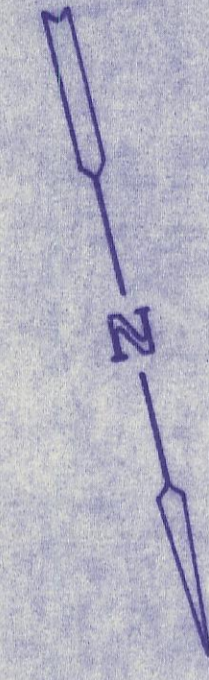

- ESTIMATED QUANTITIES**
- * 603 18" Conduit Type A 706.02, 706.01, 706.08 or 707.05 Type C 44 Lin. Ft.
 - * 602 Concrete Masonry .33 Cu. Yd.
 - * 601 Rock Channel Protection Type B 4 Cu. Yd.
 - * 604 Catch Basin Standard No. 2-2.B 1 Each

* Quantities to Plan Sheet 63

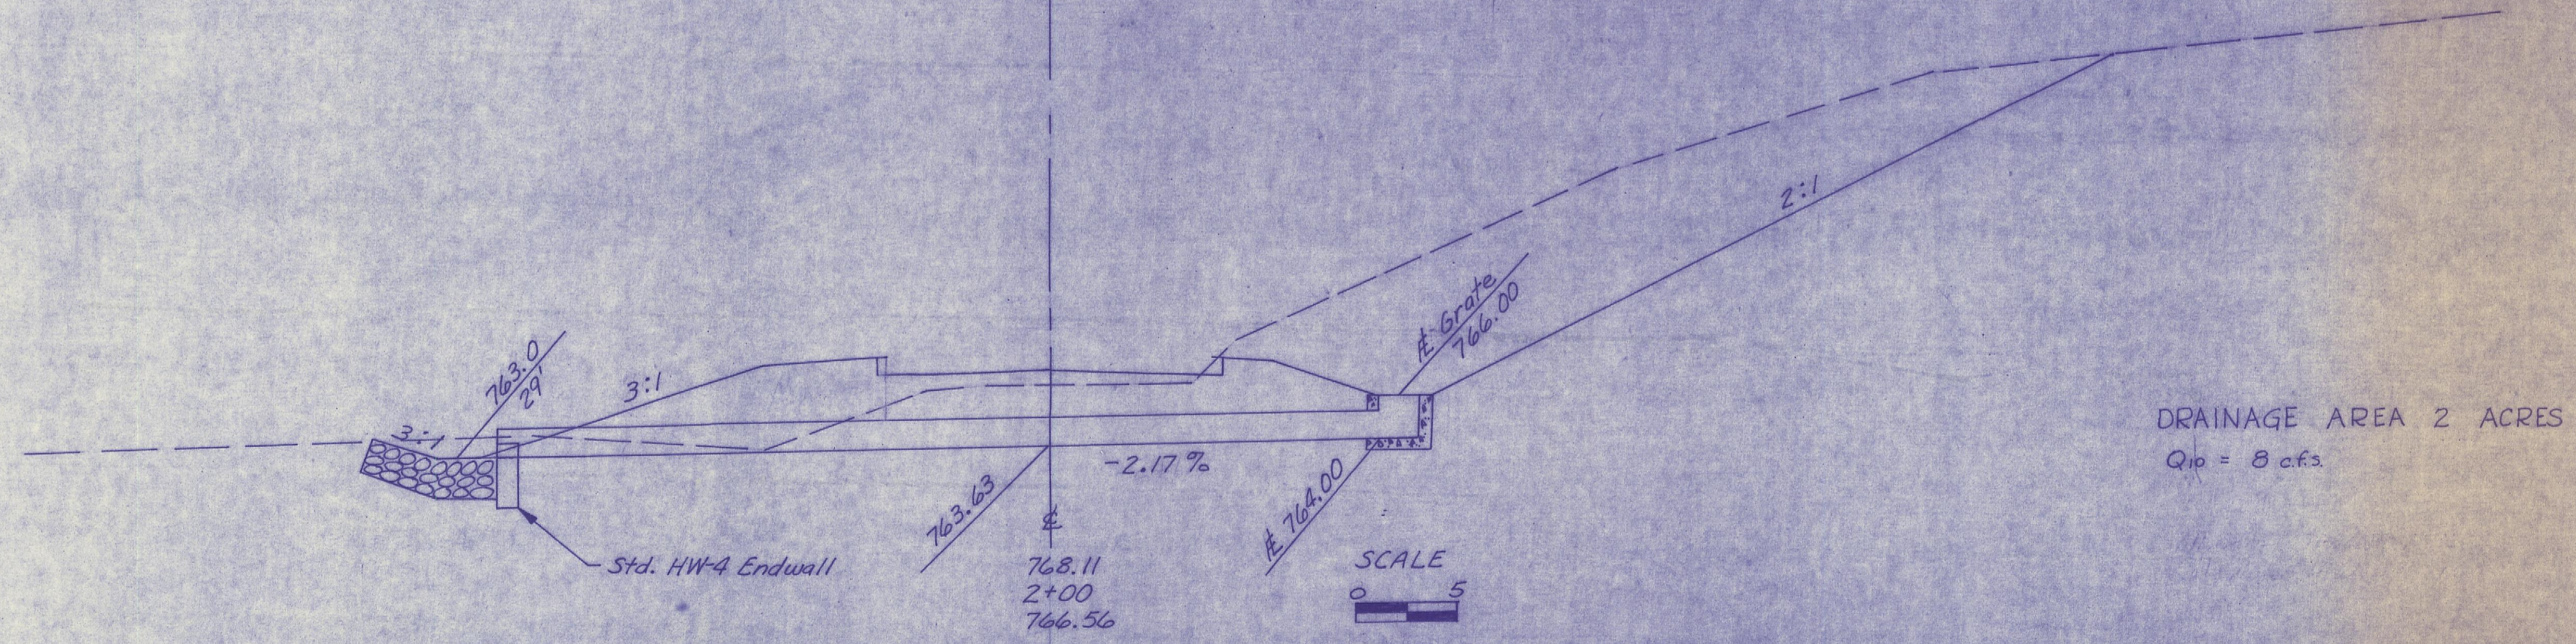

DRAINAGE AREA 2 ACRES
Q₁₀ = 8 cfs

Calculated By: FB. Date: 1/22/72	Checked By: DS Date: 1-4-73
----------------------------------------	-----------------------------------