
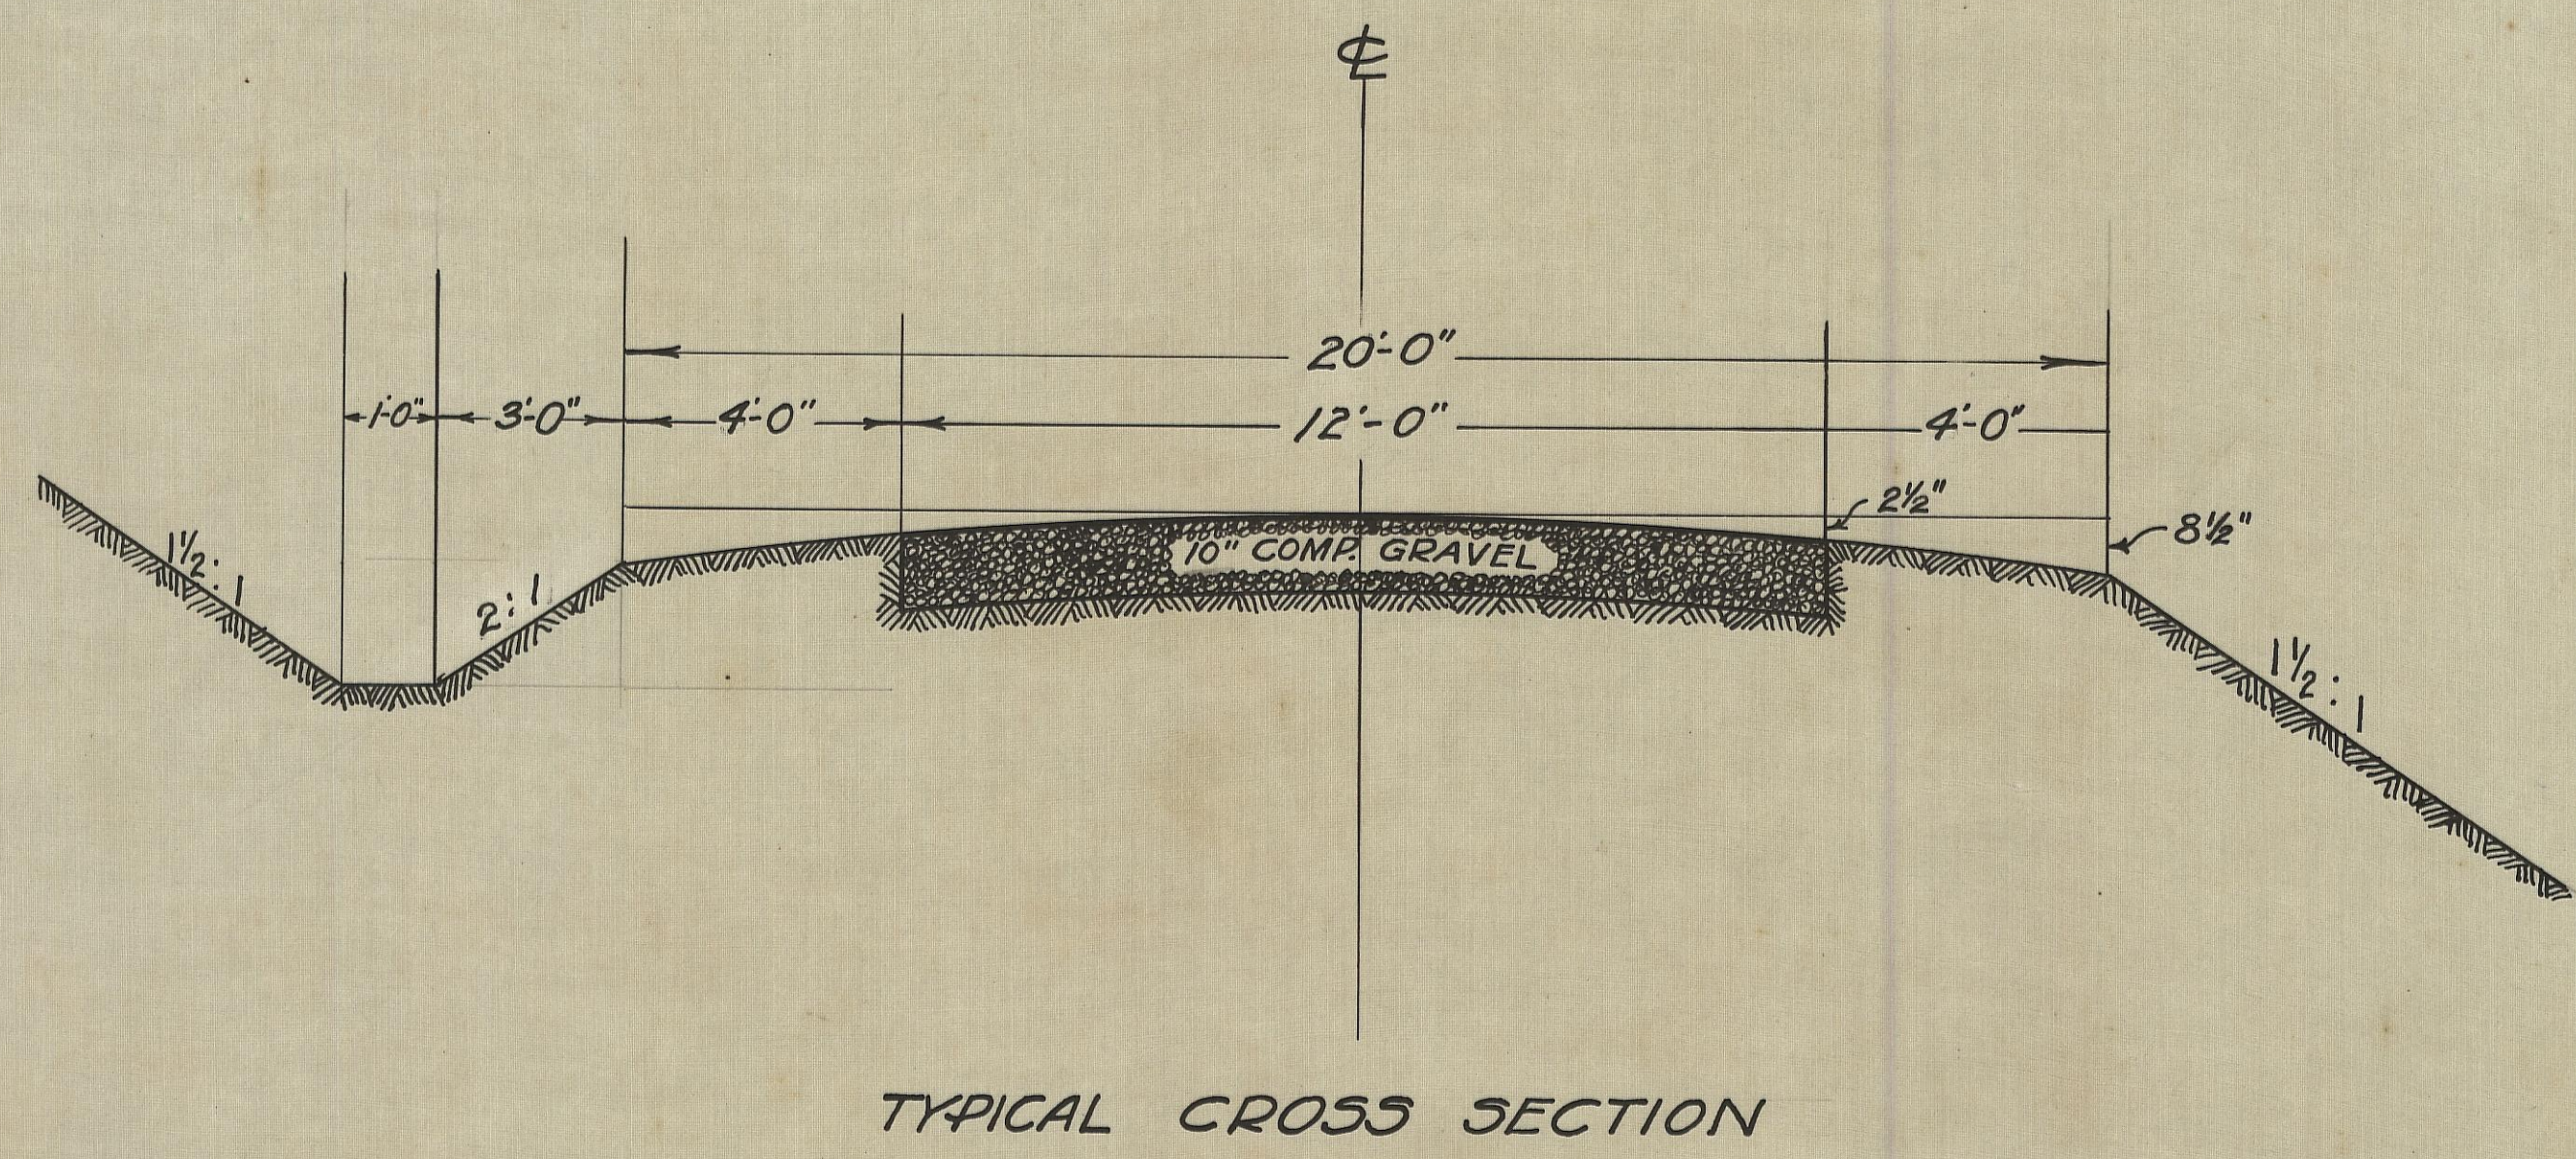
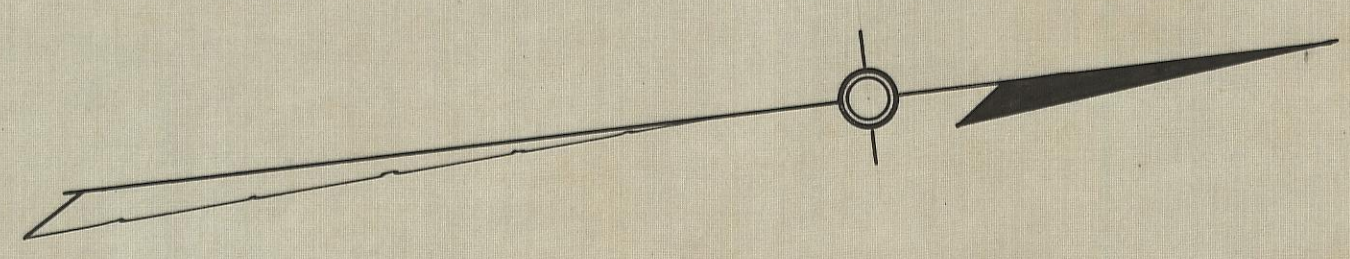


PLAN
 DRAWN BY
 CHECKED BY
 DATE

PROFILE
 DRAWN BY
 CHECKED BY
 DATE

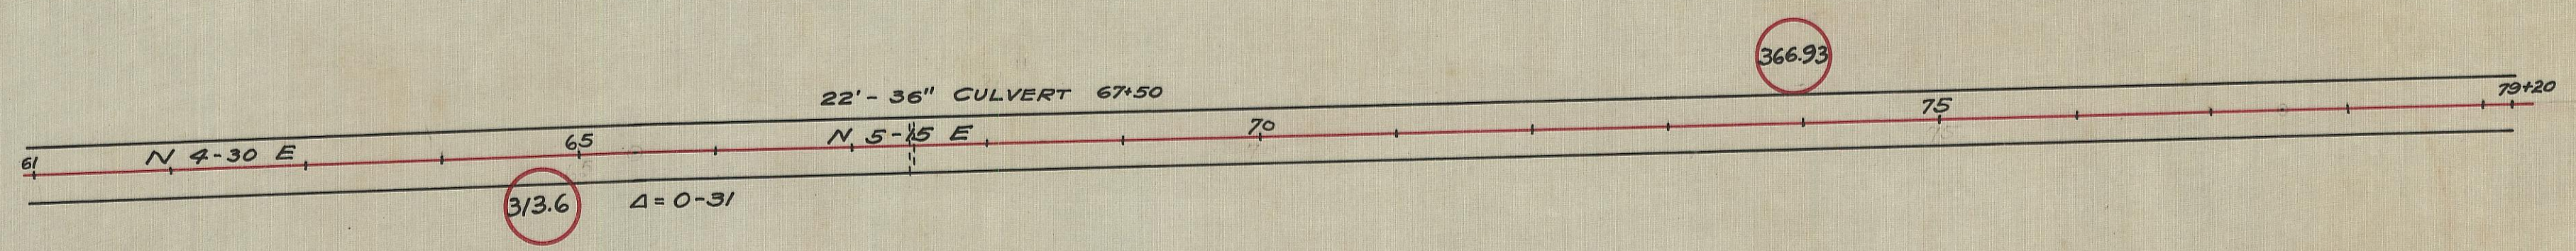

B.M. Spike in root of Walnut Tree 64+80
 El. 313.60

B.M. Cross on Mt. Union School House Step
 El. 366.93

