
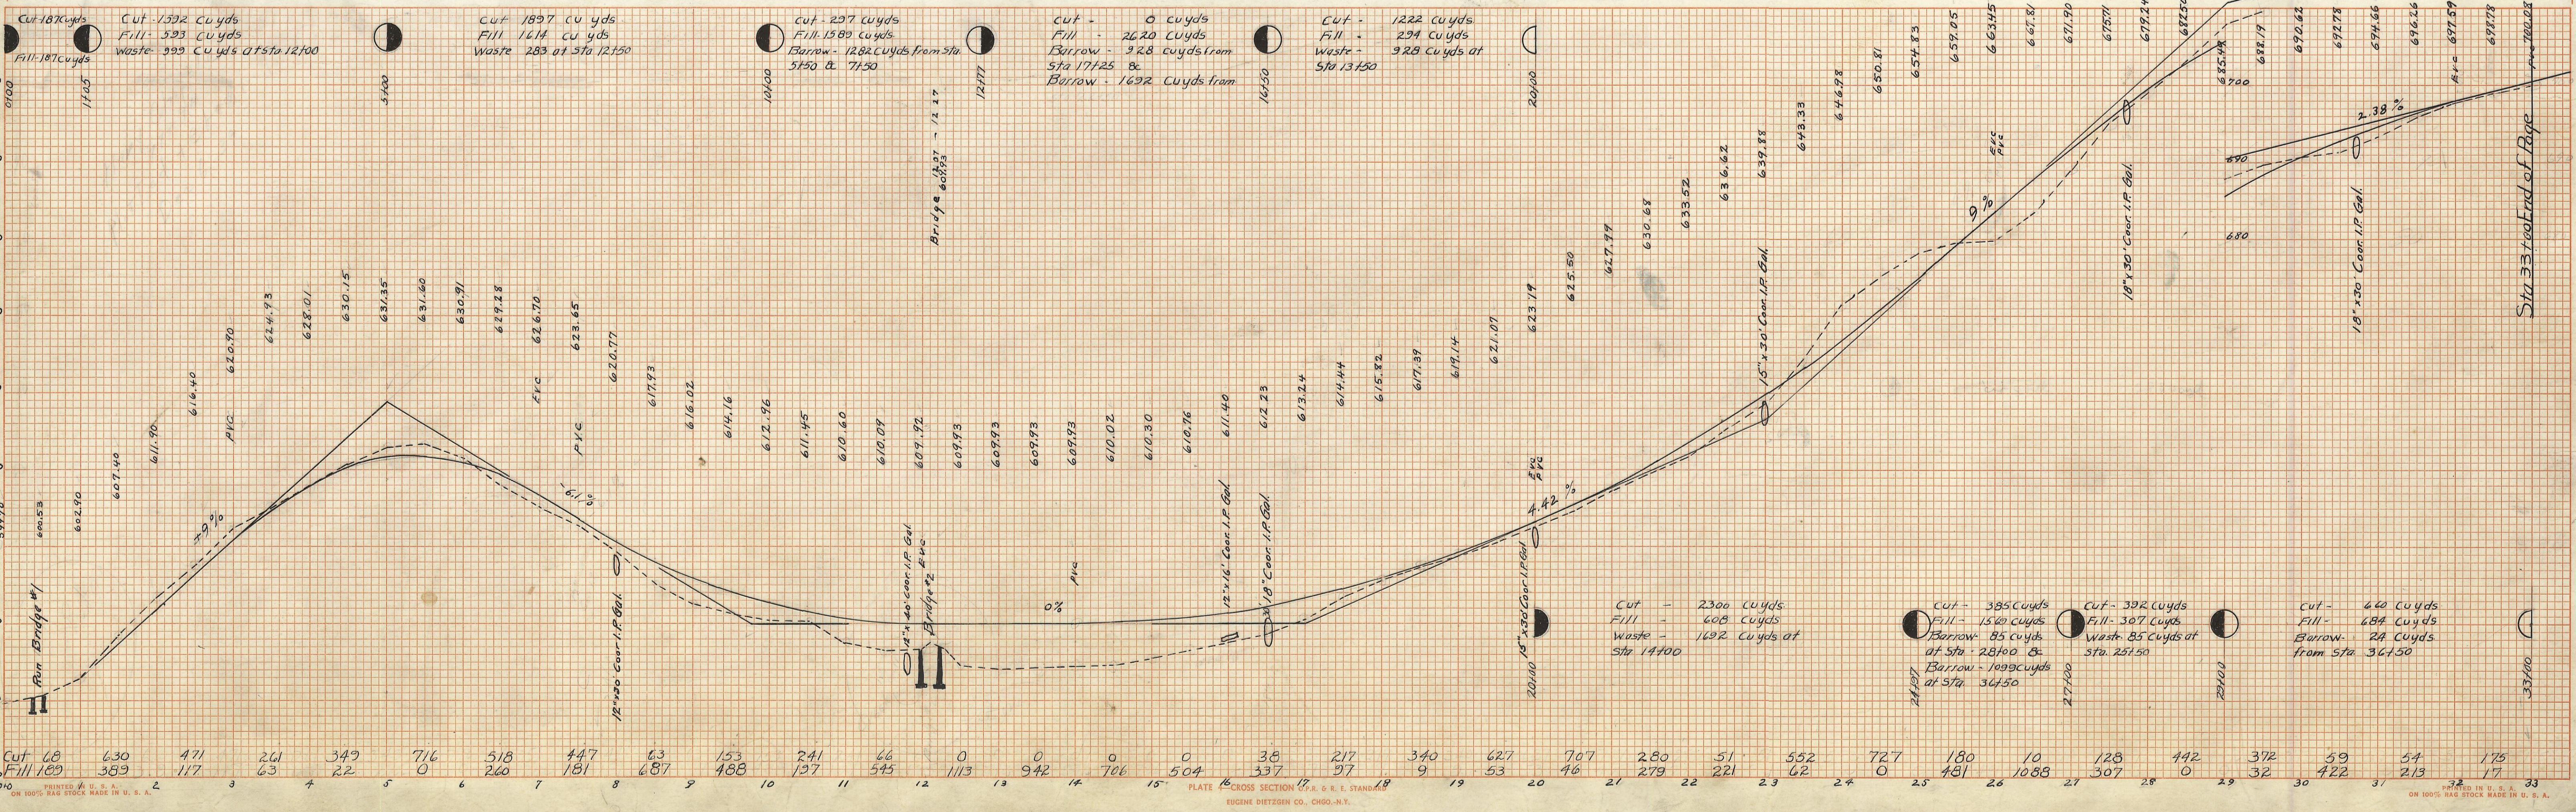


FINAL SURVEY TEMPLATE AREAS CHECKED

ORIGINAL SURVEY PLOTTED AREAS CHECKED

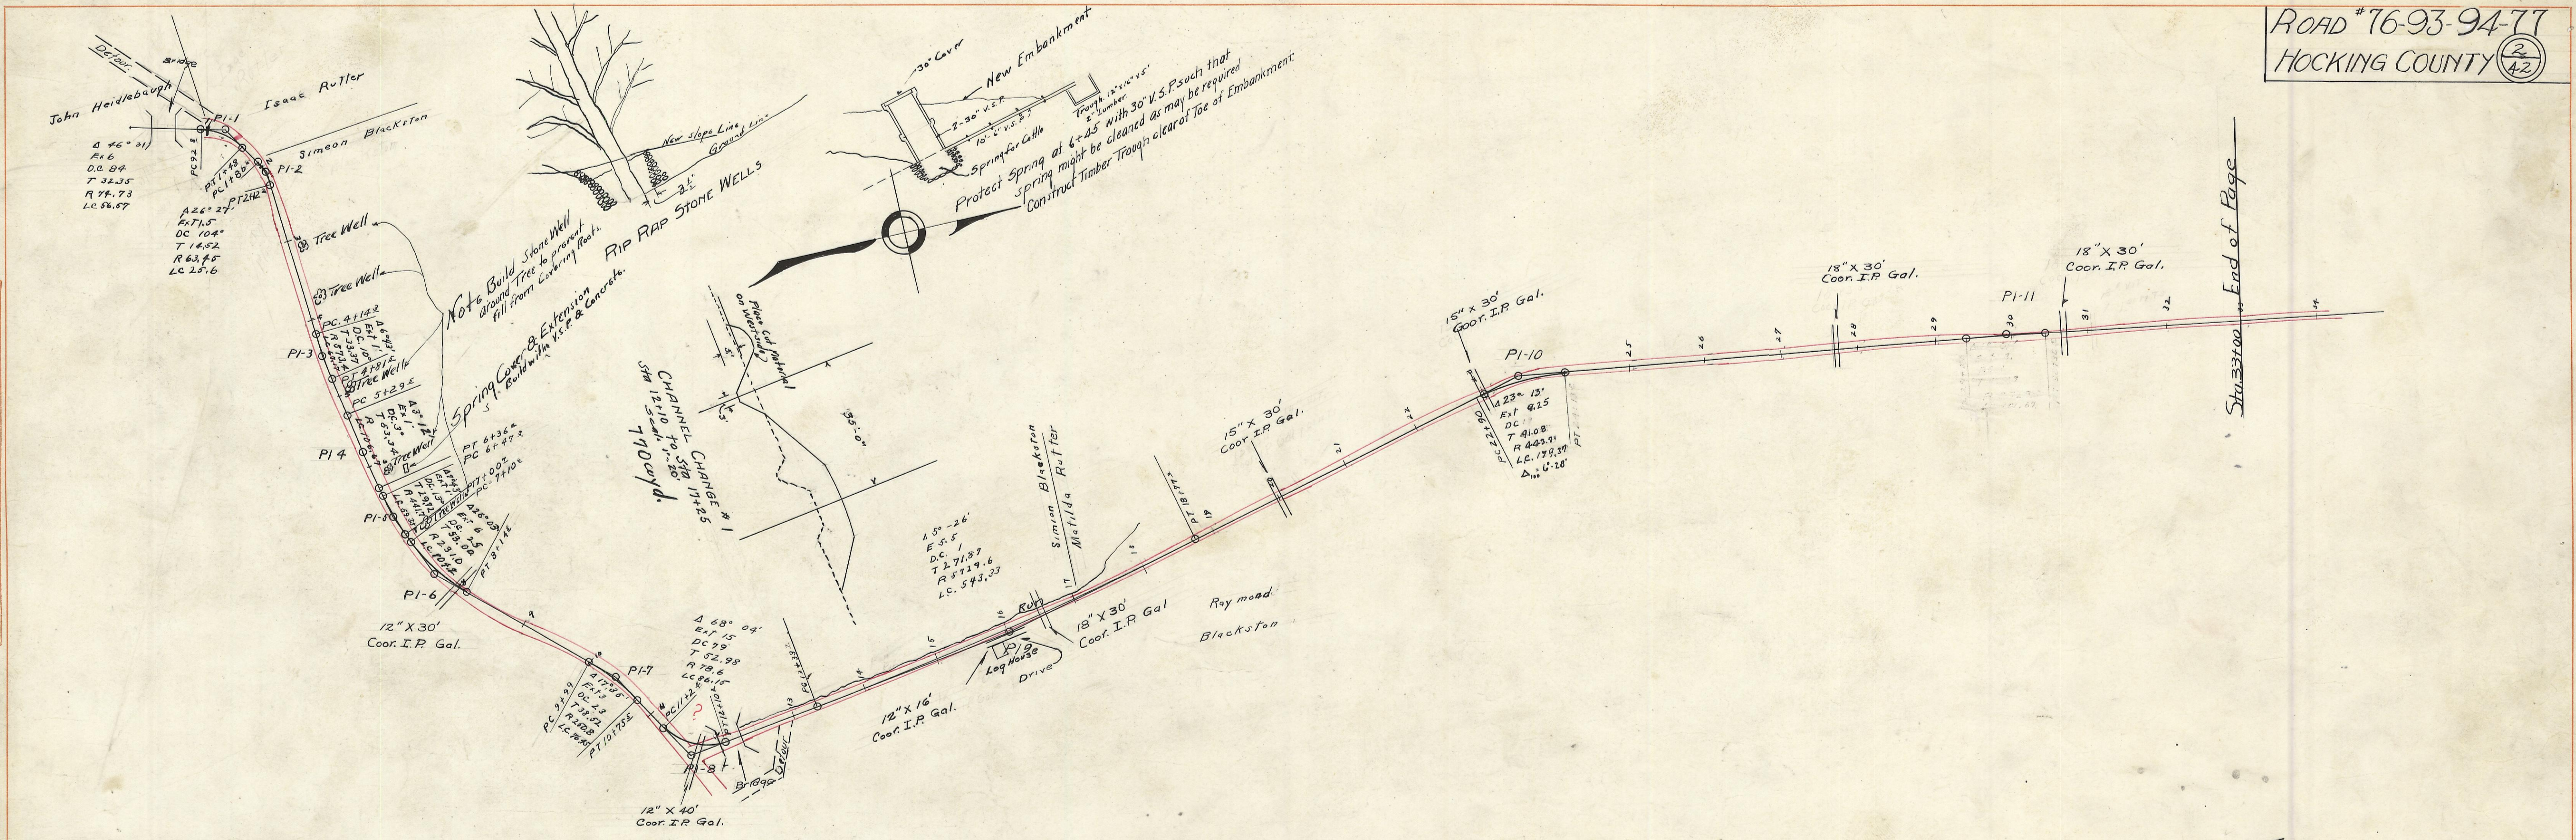

Sta 33100, End of Page

Sta 33700, End of Page