


FINAL SURVEY NOTE BOOK NO.	DATE
SURVEYED, PLOTTED, TEMPLATE, AREAS CHECKED.	BY

ORIGINAL SURVEY NOTE BOOK NO.	DATE
SURVEYED, PLOTTED, TEMPLATE, AREAS CHECKED.	BY

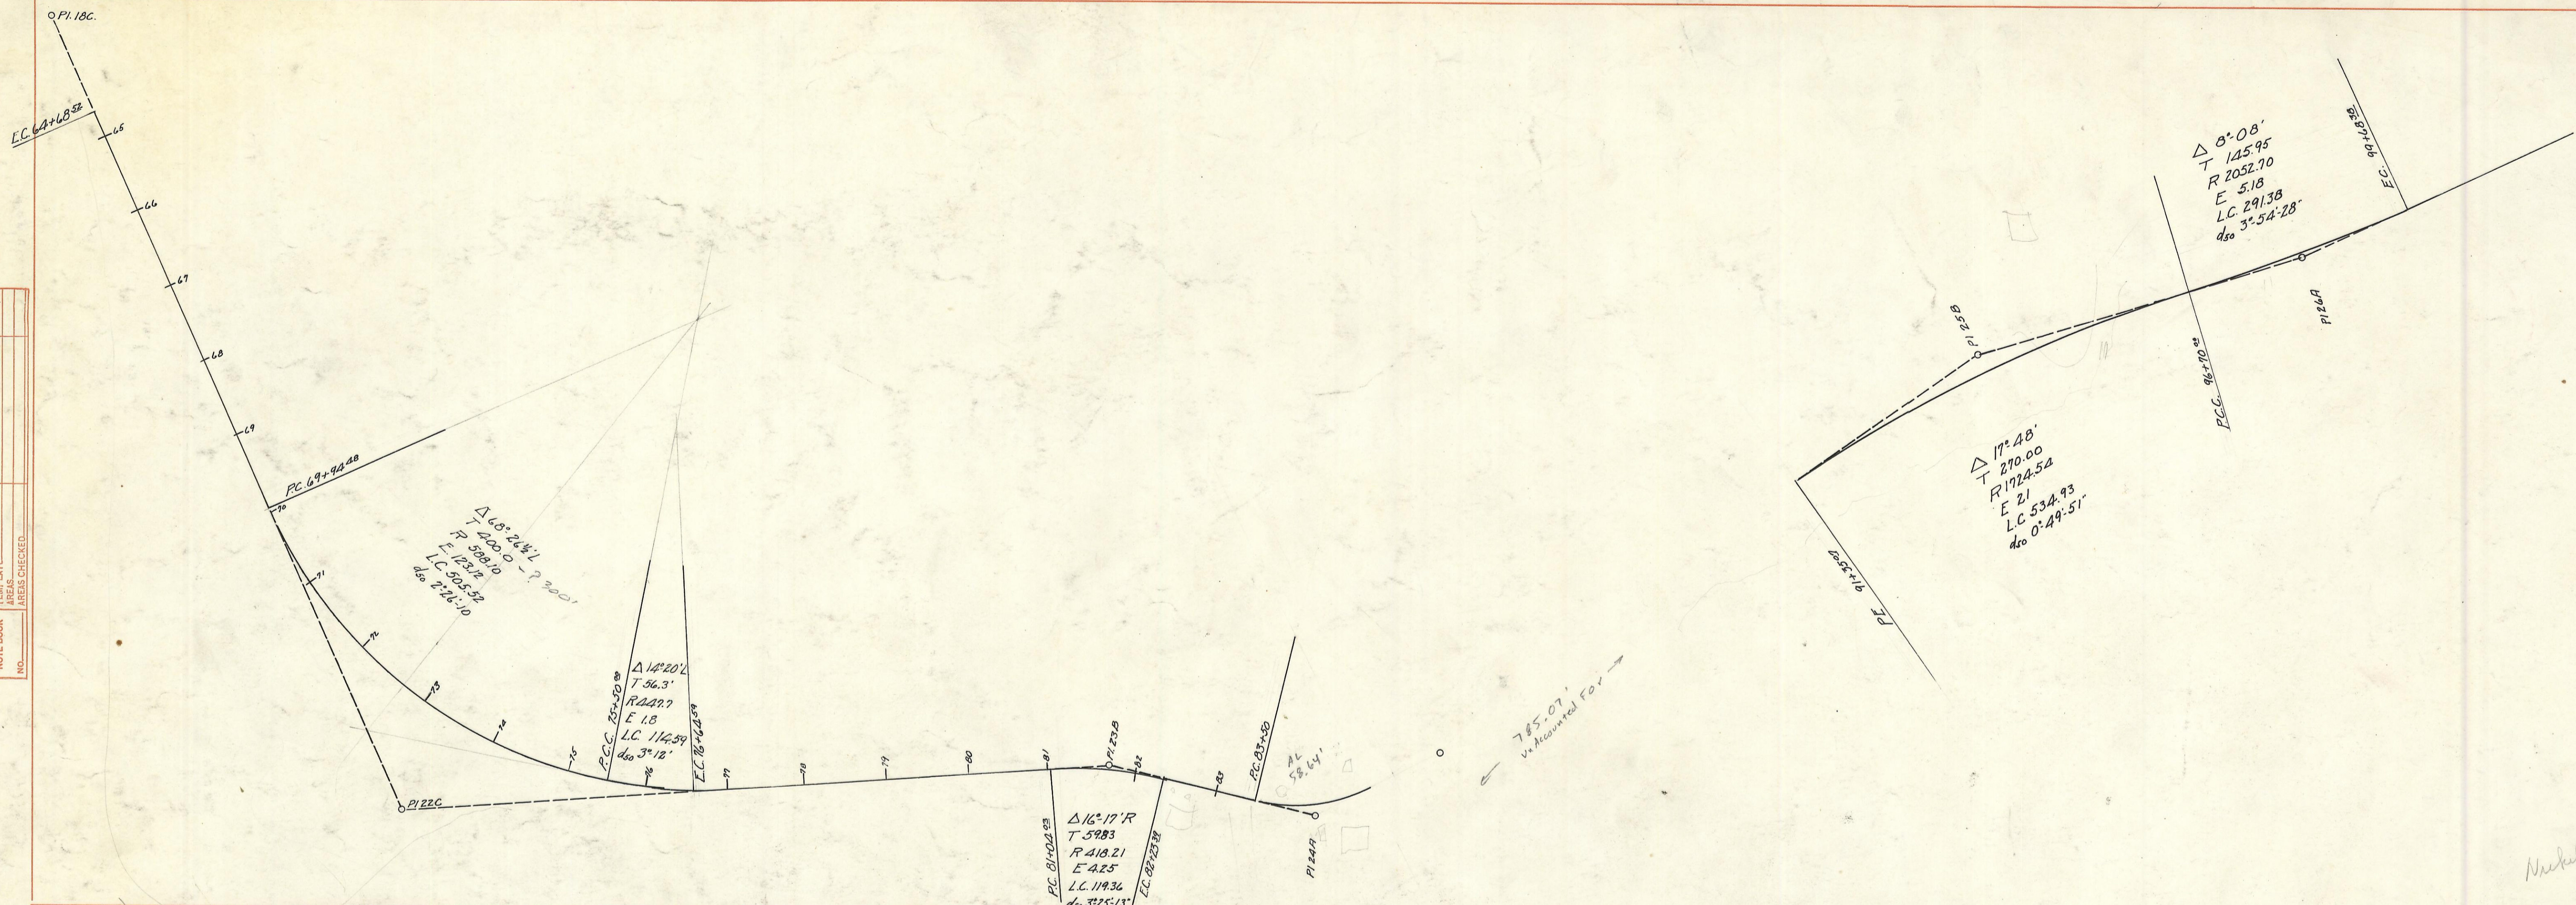

Michel Plat