


SEEDING
END WIDTH SO. YDS.

End Area Volume
Cut Fill Cut Fill

FED. RD. DIVISION	STATE	PROJECT
2	OHIO	STATE
HOC. CO. RD. 174		

5
21

Calculated By J.H. Date 3-14-72
Checked By J.M.G. Date 6-7-72

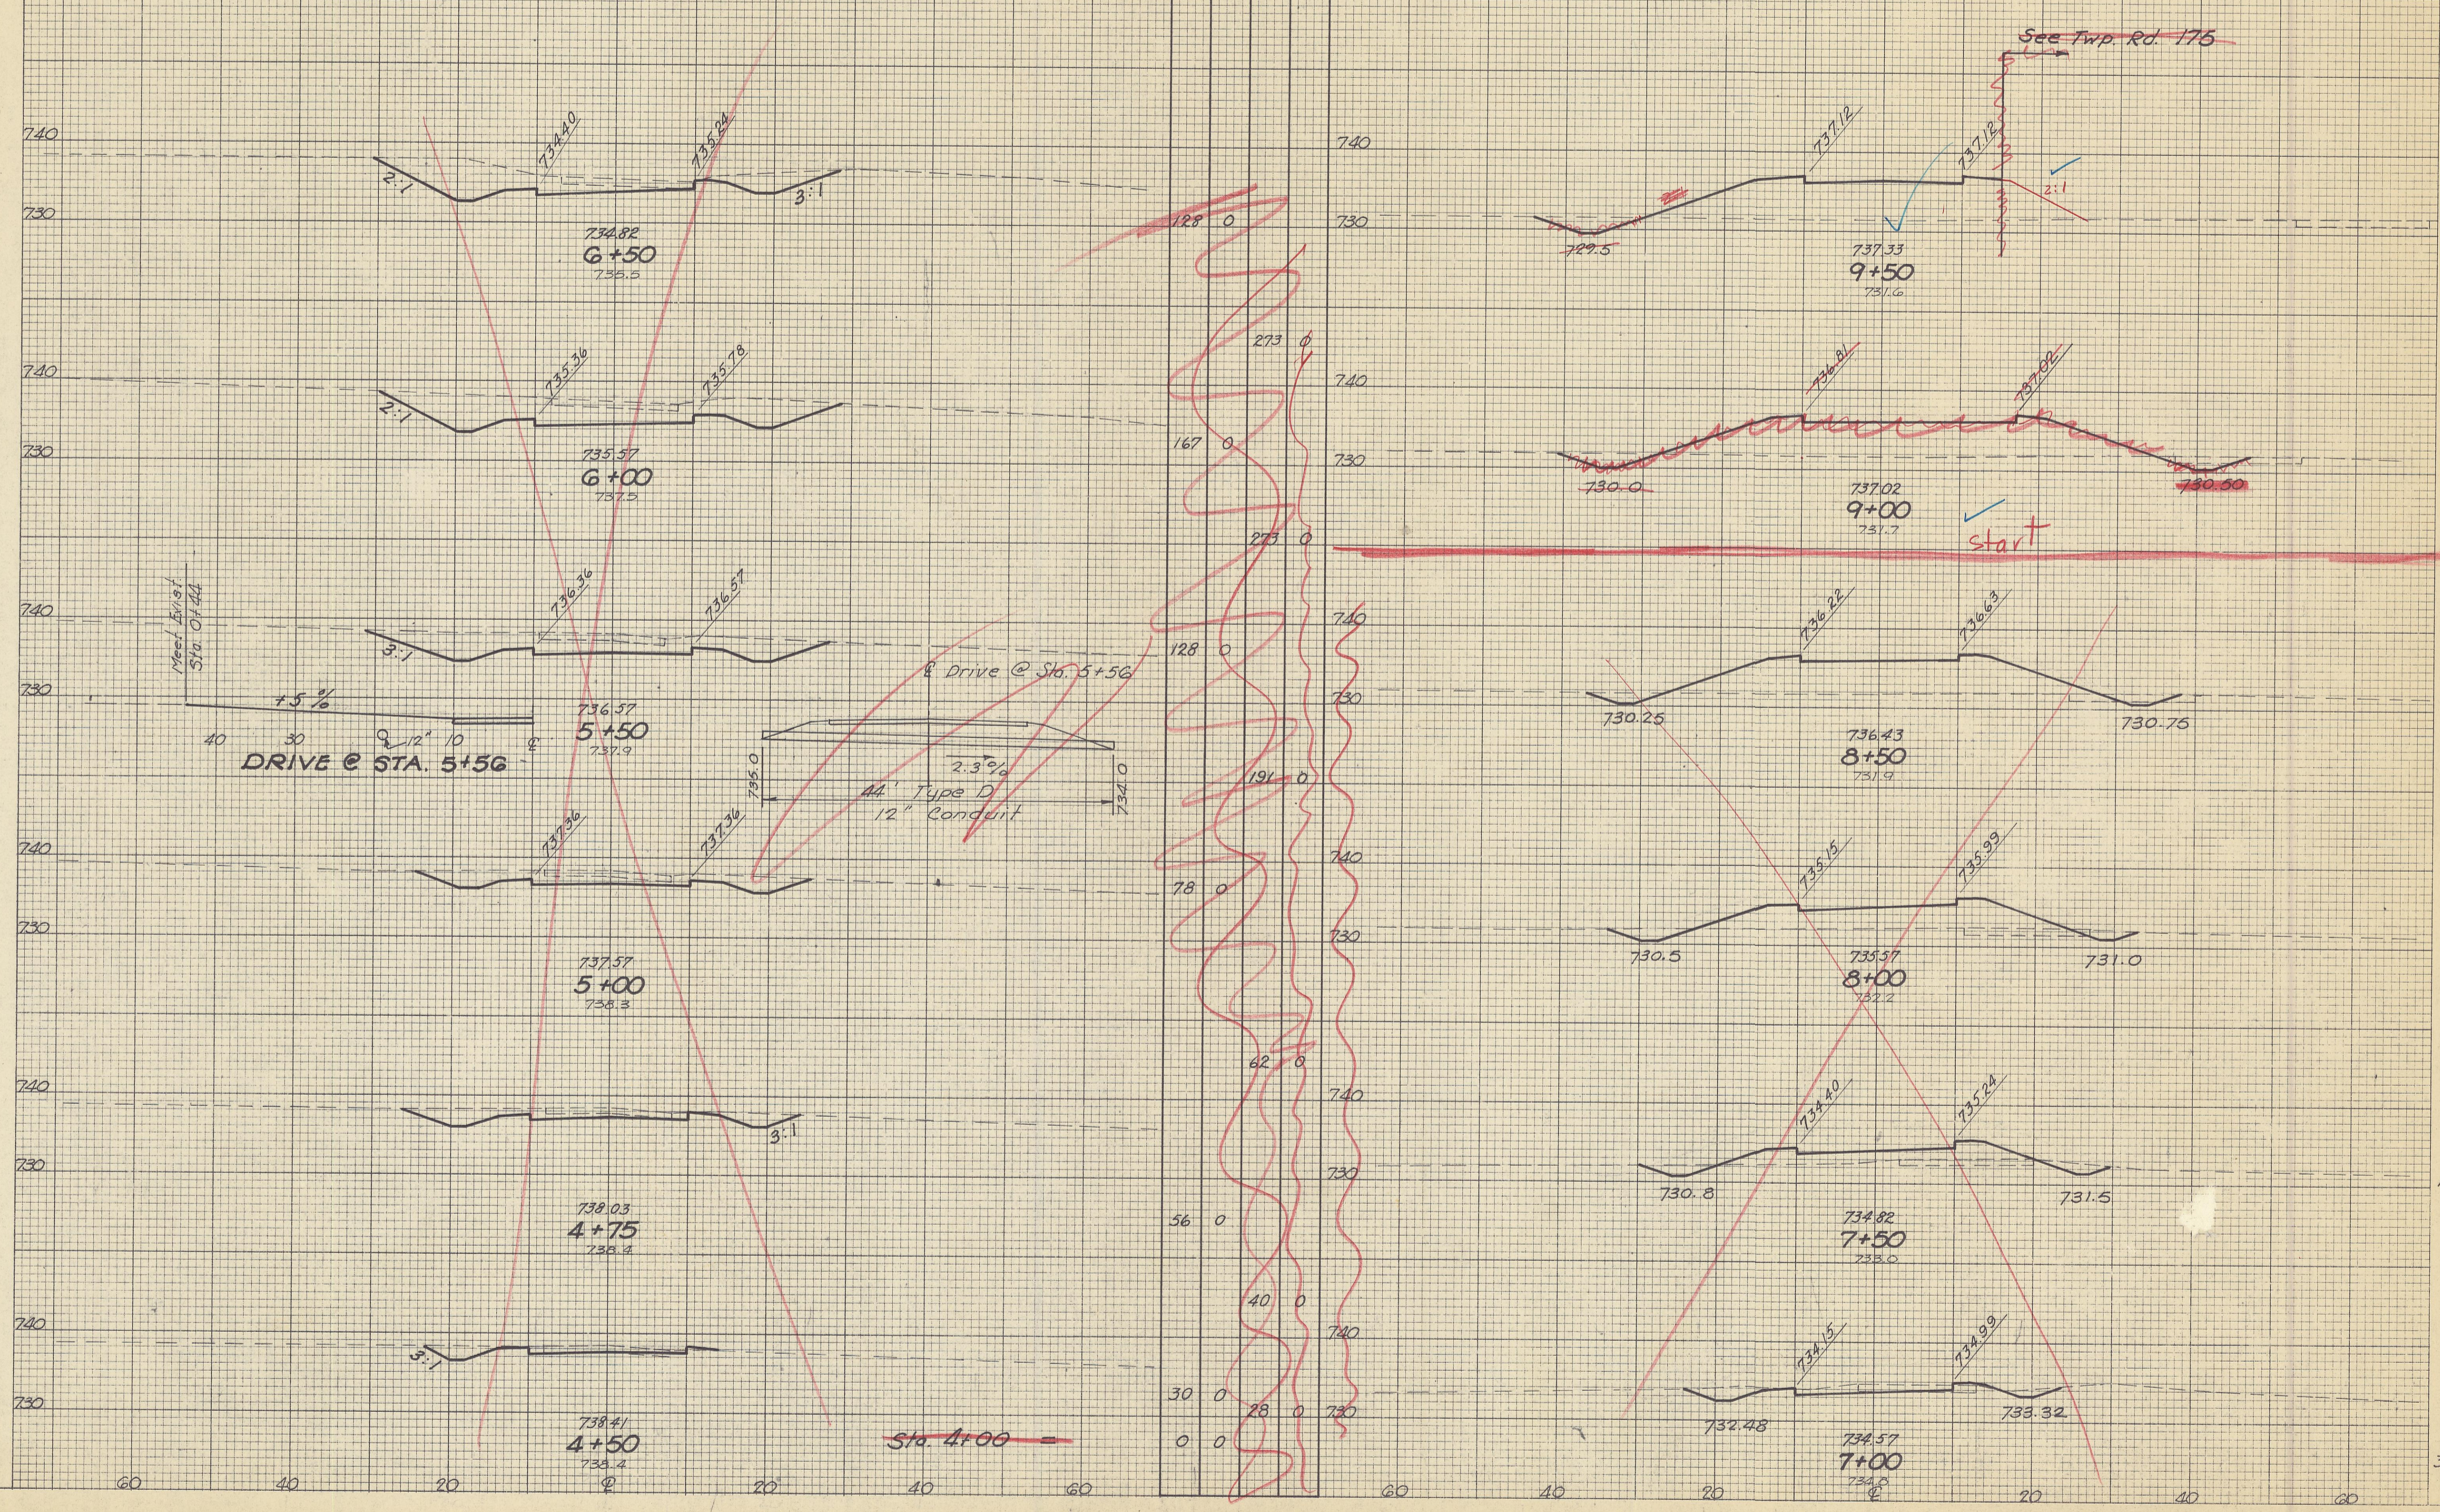

END AREA		VOLUME	
CUT	FILL	CUT	FILL
0	18	0	220
0	27	0	194
0	27	0	204
0	27	0	388
44	20	44	381
20	15	20	183
32	15	32	270
15	16	15	109
28	16	28	155
48	36	48	54
36	0	36	0
152	0	152	0

STA. 4+50 TO STA. 9+50