


SEEDING
END WIDTH SQ. YDS.

FED. RD. DIVISION	STATE	PROJECT	10 21
2	OHIO	STATE	

HOC. Co. Rd. 174

Calculated By J.H. Date 6-4-72
Checked By J.M.G. Date 6-9-72

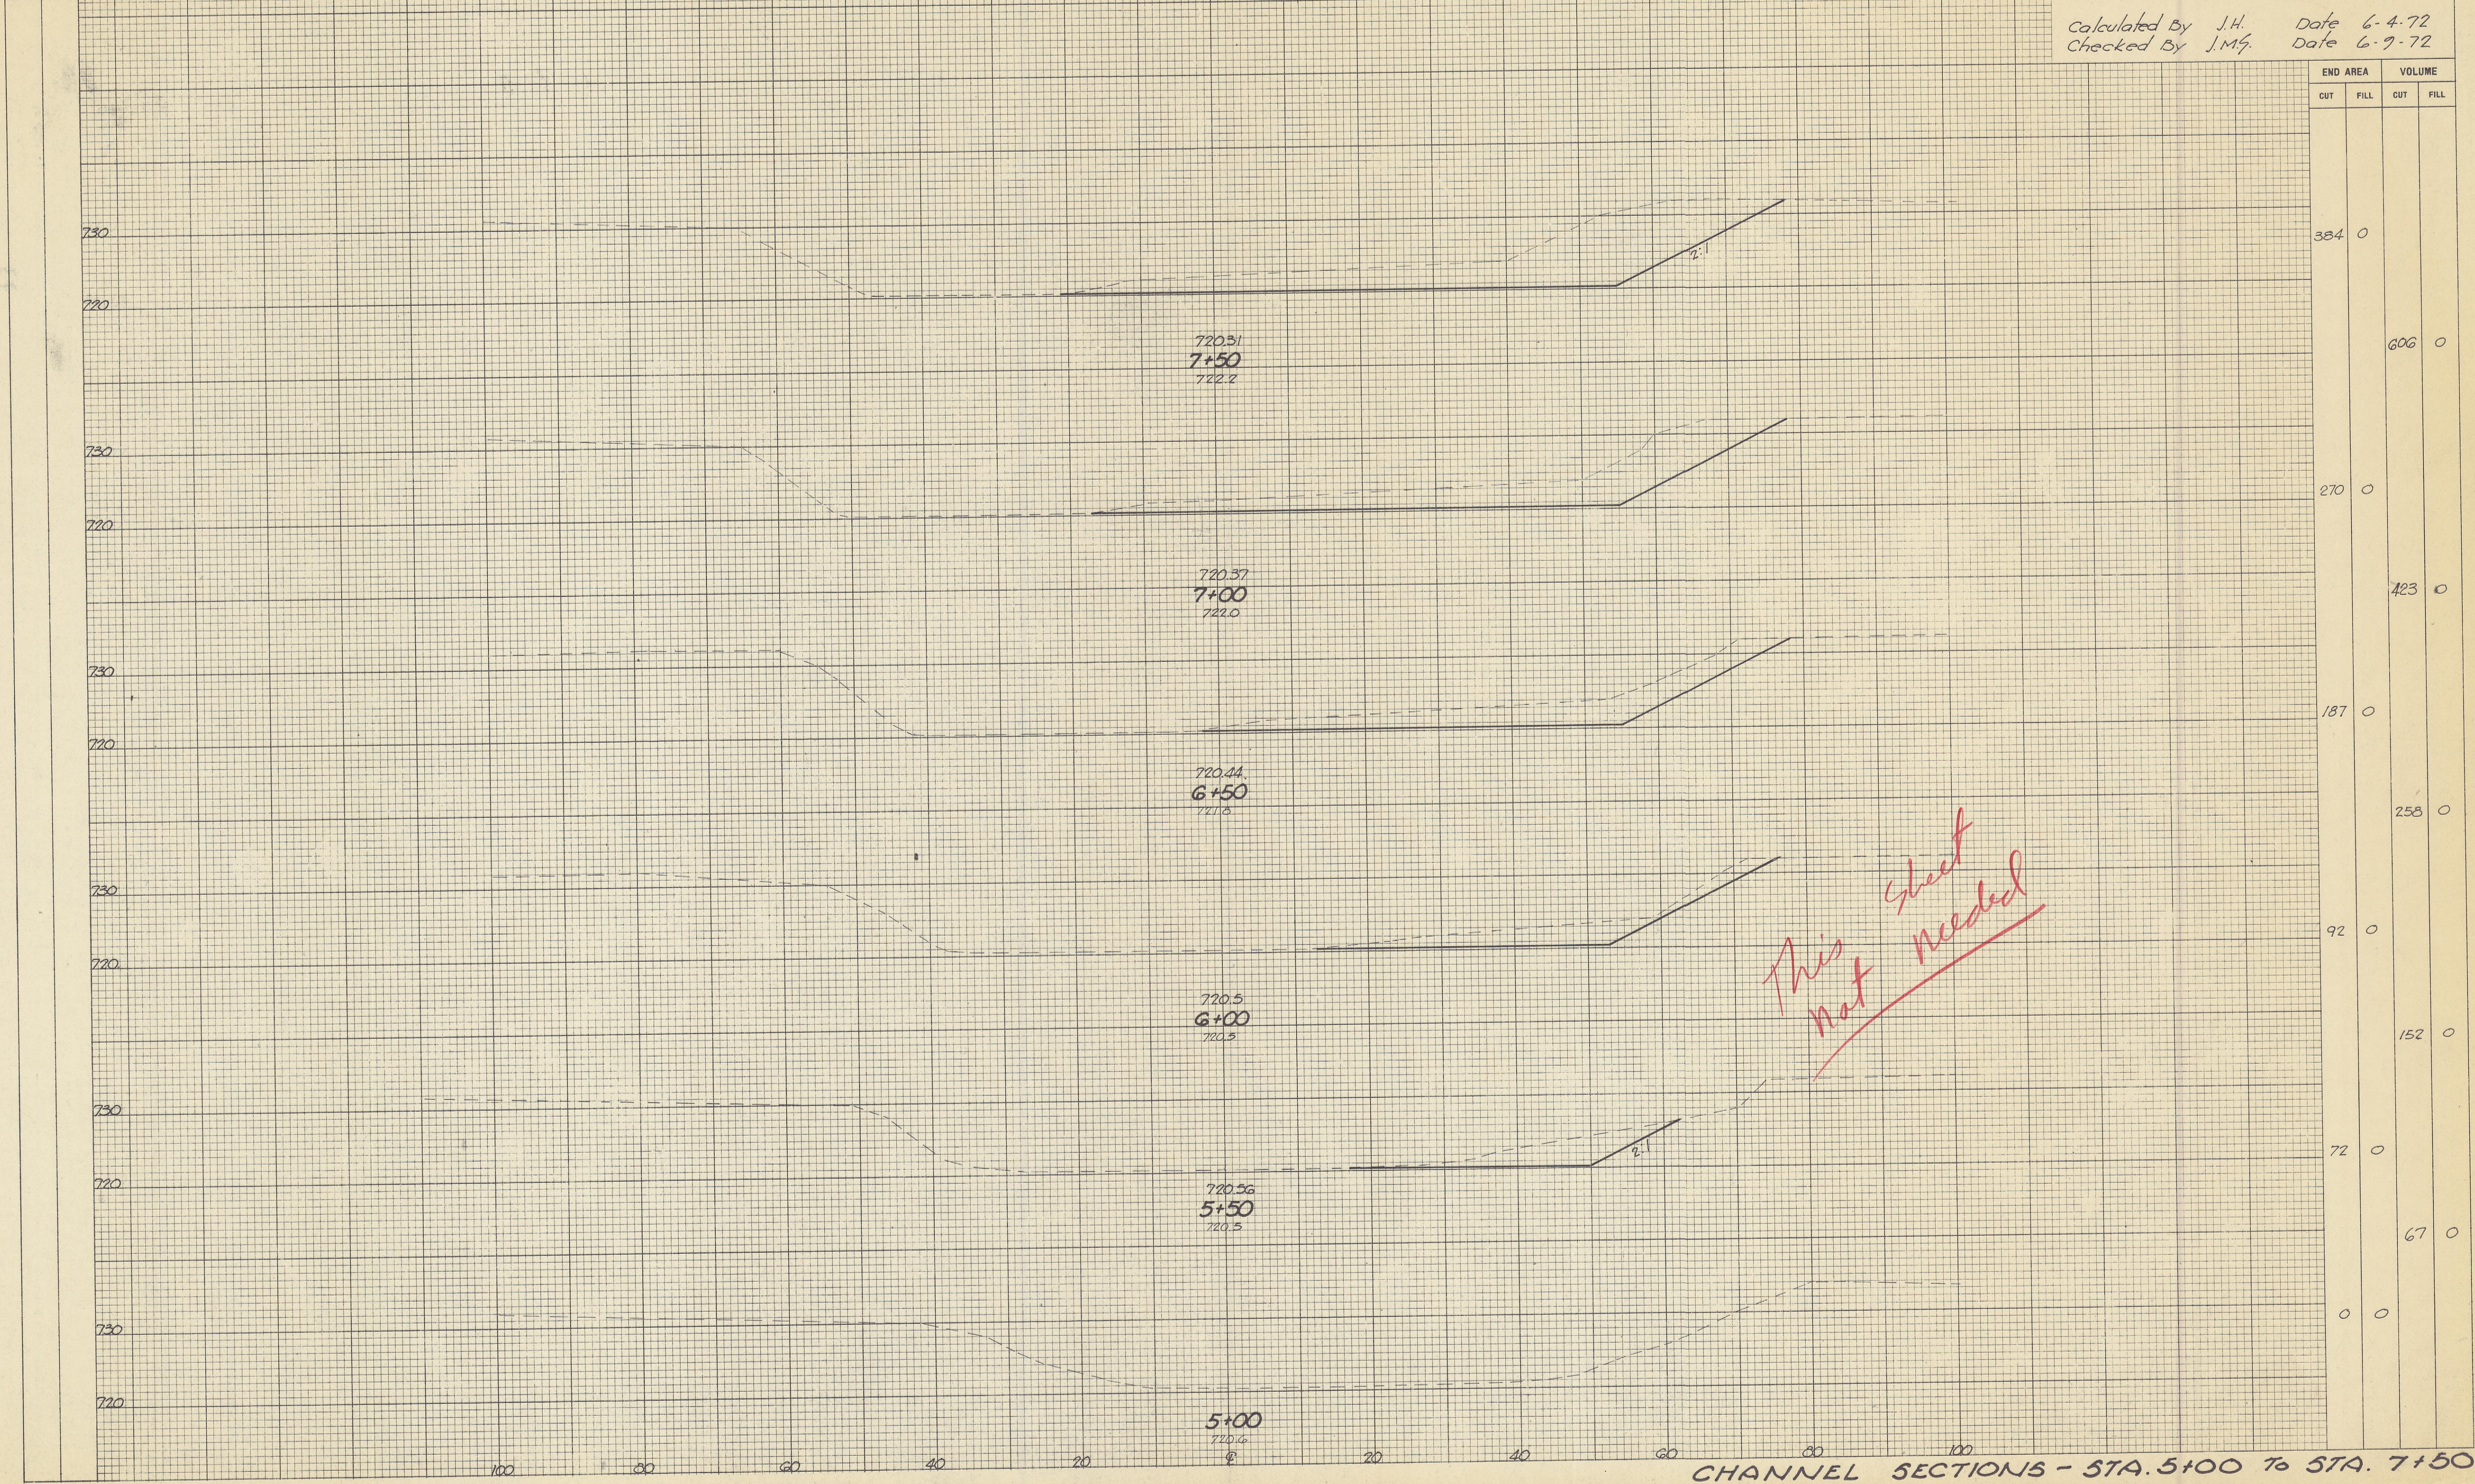

END AREA		VOLUME	
CUT	FILL	CUT	FILL
		384	0
		606	0
		270	0
		423	0
		187	0
		258	0
		92	0
		152	0
		72	0
		67	0
		0	0

CHANNEL SECTIONS - STA. 5+00 TO STA. 7+50