


SEEDING
END WIDTH SQ. YDS.

FED. RD. DIVISION	STATE	PROJECT	
2	OHIO	STATE	
HOC. Co. Rd. 174			11 21

Calculated By J.H. Date 6-4-72
Checked By J.M.S. Date 6-9-72

Total Channel Earthwork
Embankment 220 C.Y.
Excavation 844

730
720
730
720
730
720
730
720
730
720

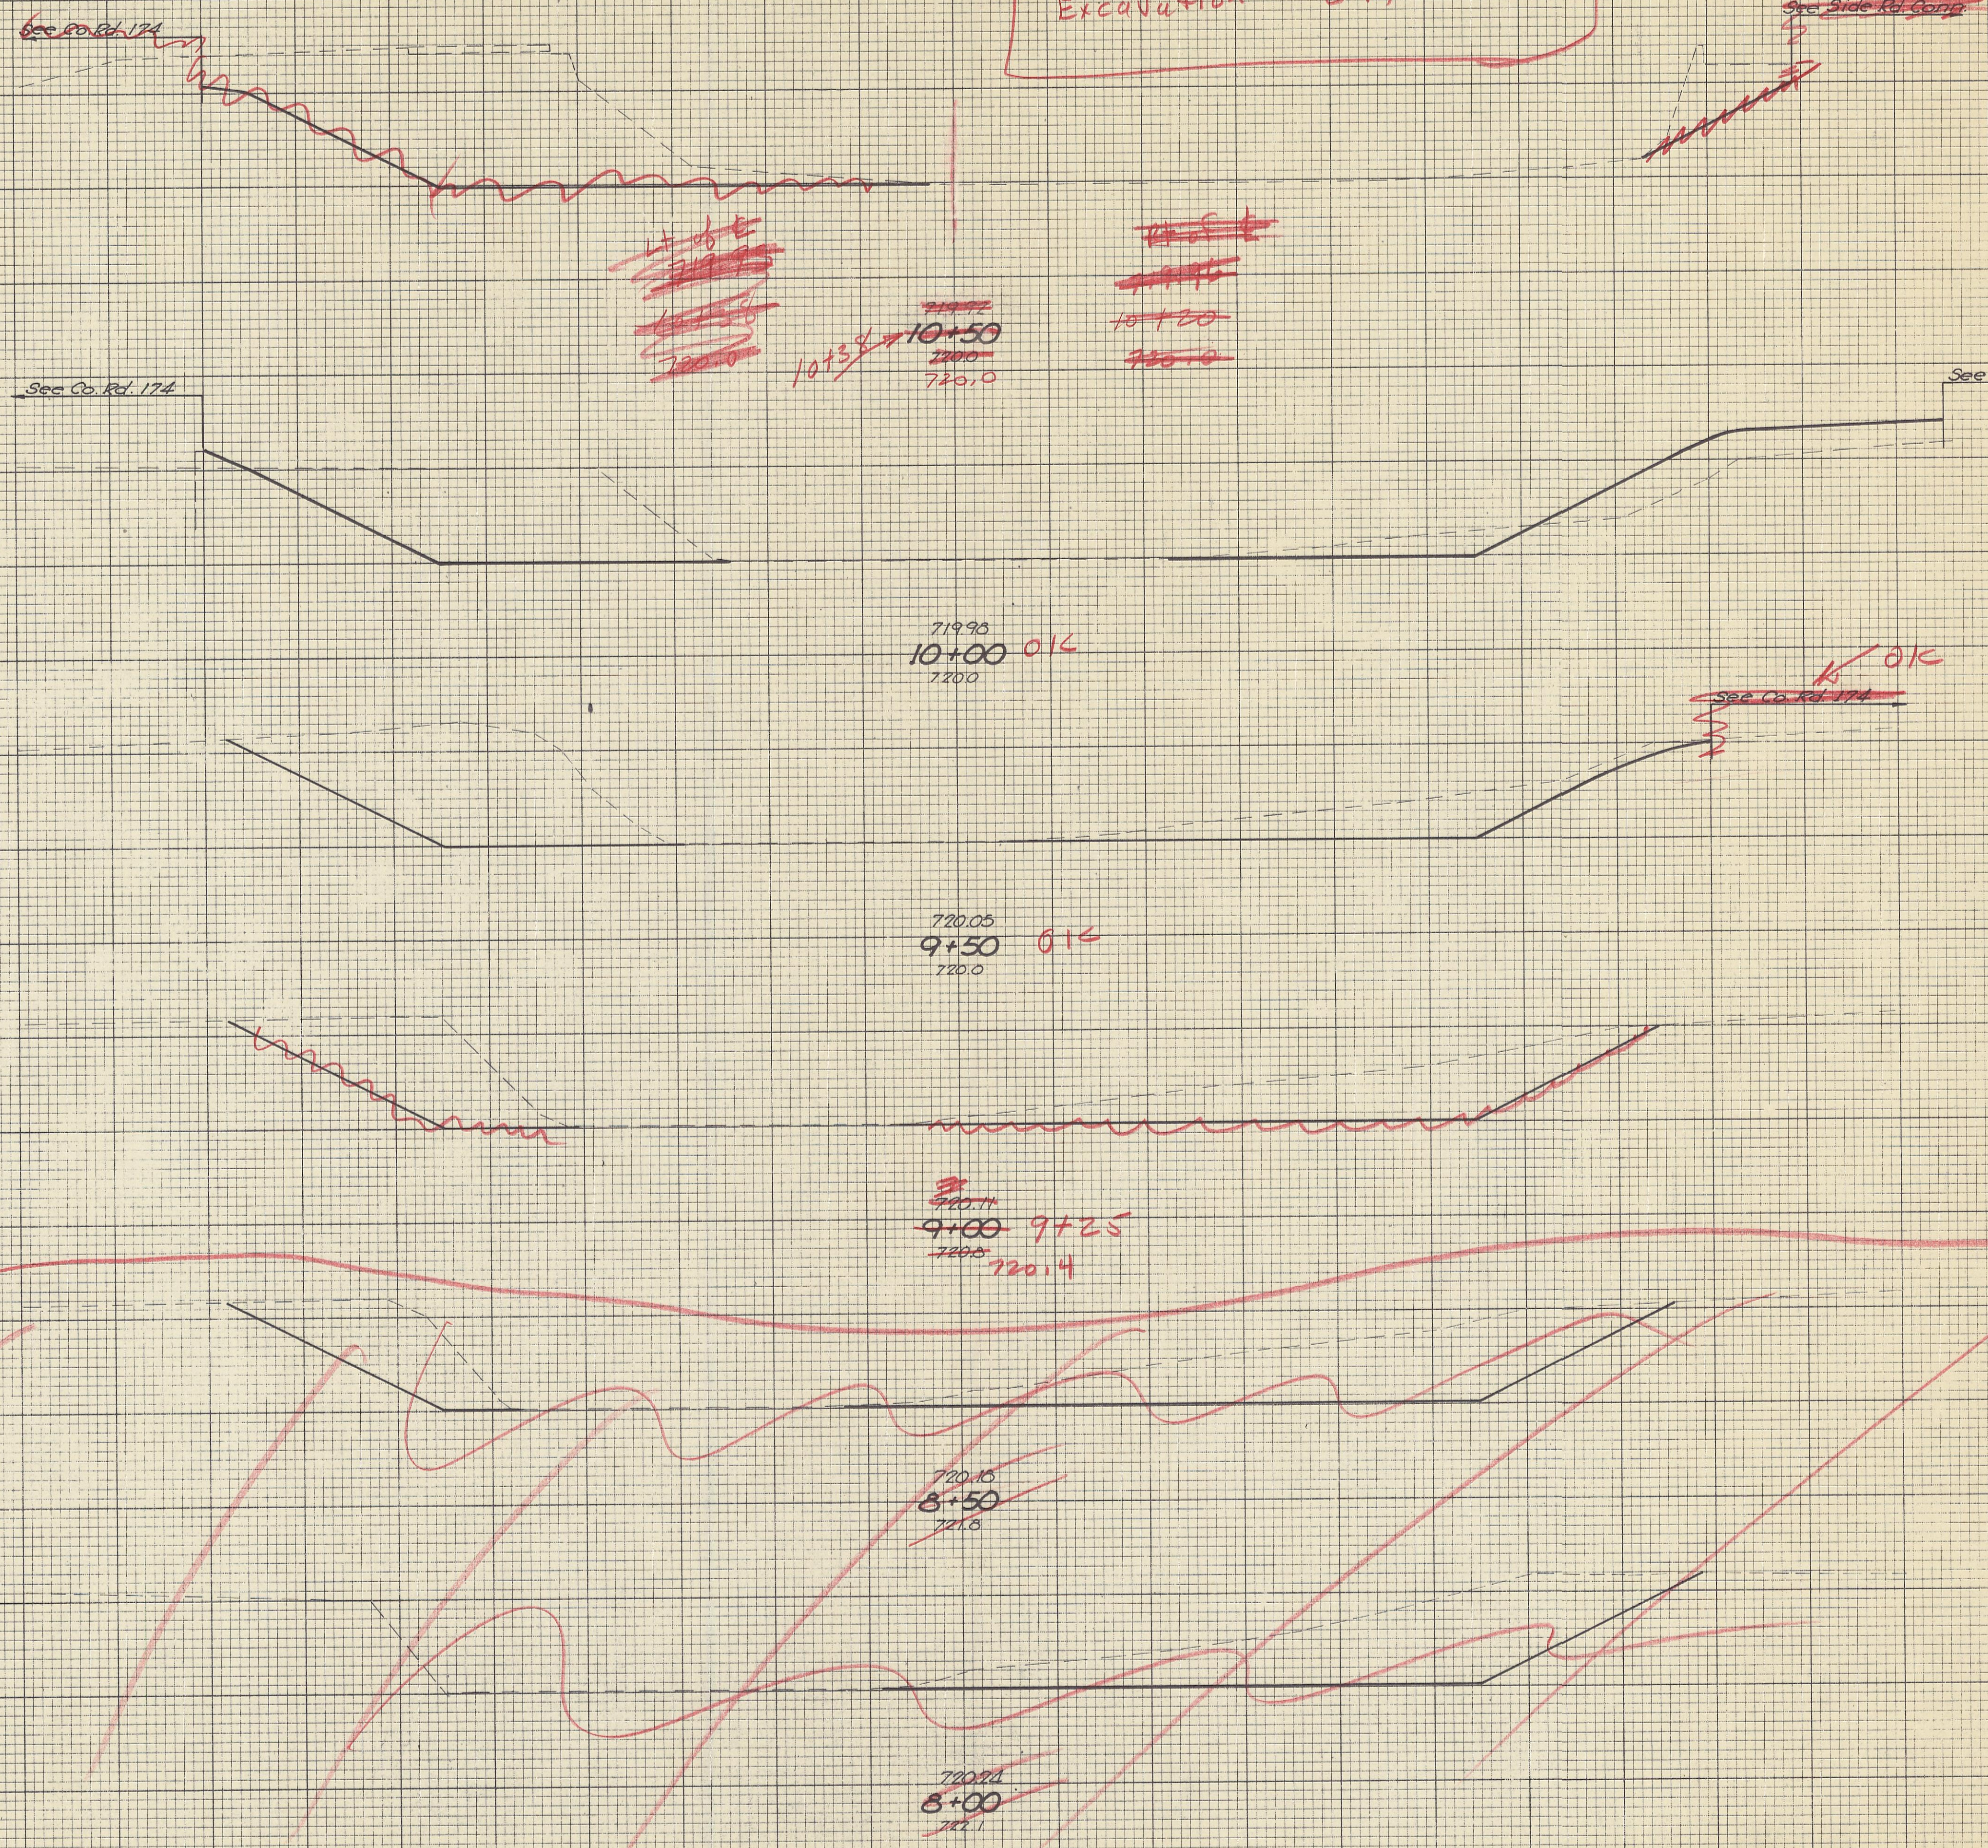

END AREA		VOLUME	
CUT	FILL	CUT	FILL
0	0		
605	0		
		274	95
		920	125
		369	135
		500	125
		151	0
		70	0
		271	0
		573	0
		310	0
		712	0
		410	0
		786	0

CHANNEL SECTIONS - STA. 8+00 TO STA. 10+50