

SEEDING  
END WIDTH SQ. YDS.

FED. RD. DIVISION	STATE	PROJECT
2	OHIO	STATE

13  
21


Hoc. Co. Rd. 17A

Calculated By J.H. Date 6-4-72  
Checked By J.M.S. Date 6-10-72

END AREA		VOLUME	
CUT	FILL	CUT	FILL

Total Channel Earthwork  
Embankment 250 C.Y.  
Excavation 11,077 C.Y.

*This sheet needed*

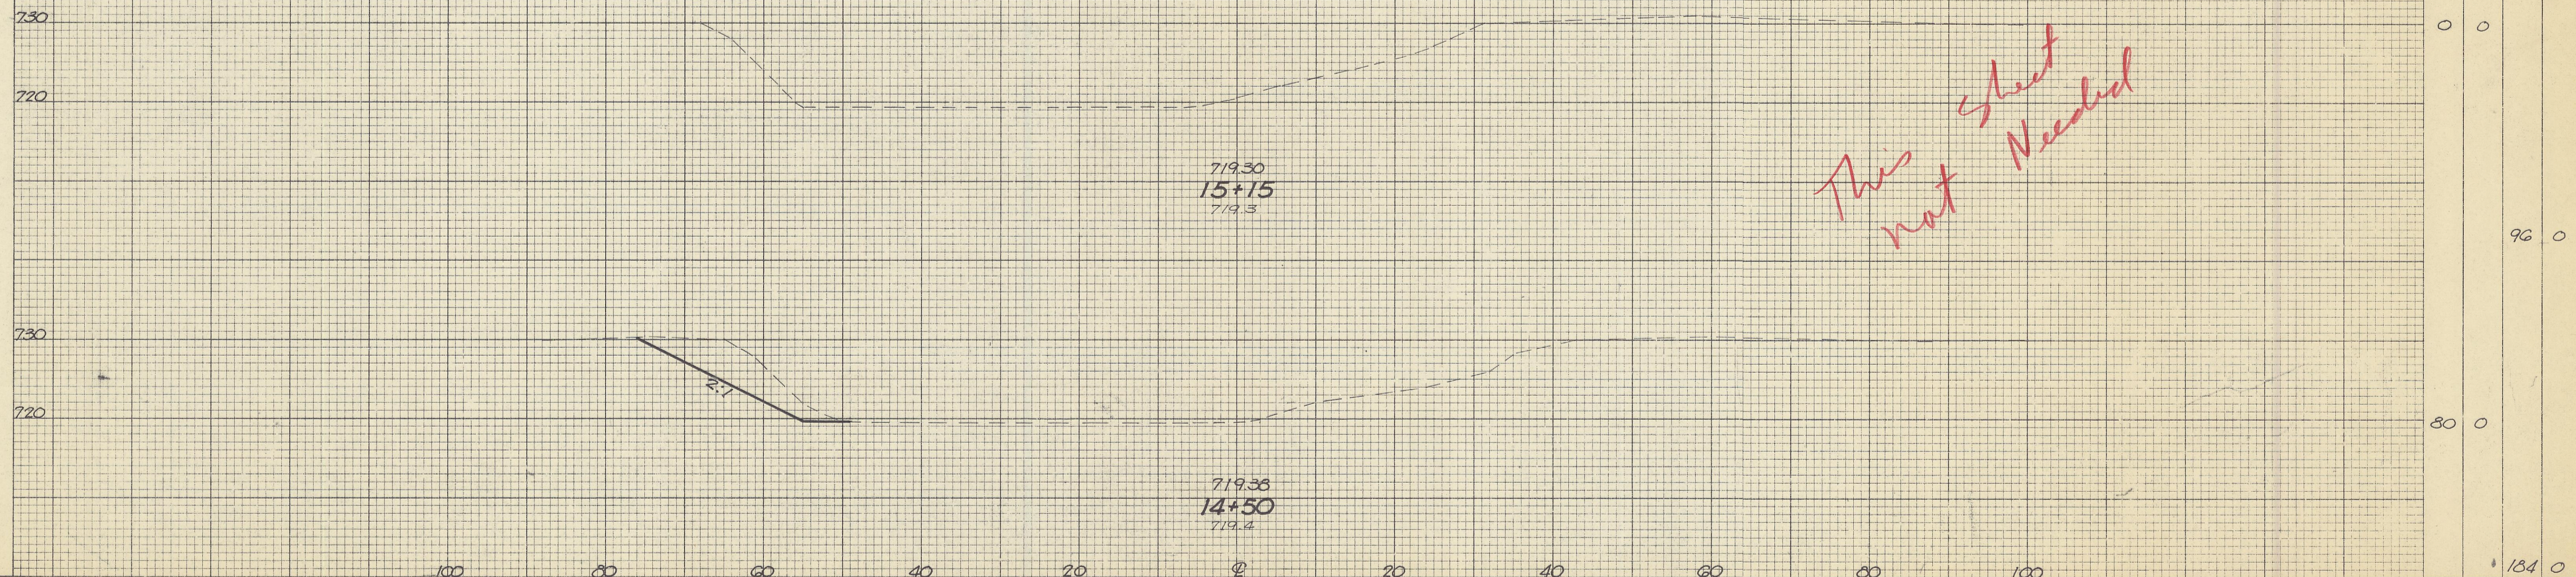

CHANNEL SECTIONS - STA. 14+50 To STA. 15+15