


PROPERTY MAP


HOCKING COUNTY
STARR TOWNSHIP
SECTIONS 11 & 12
T12N R16W
LOT 5 (68 Ac.) & LOT 8 (43.3 Ac.)

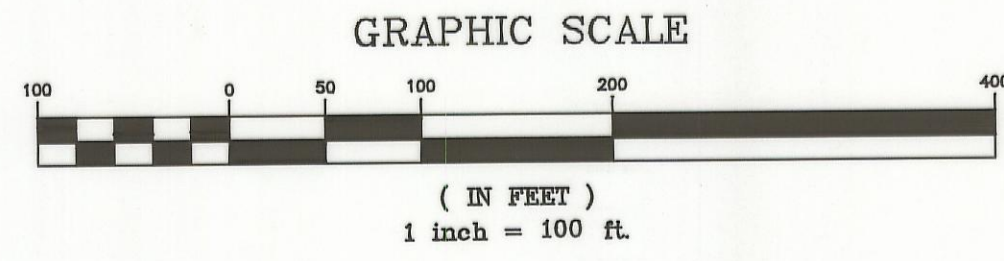

STATE JOB No. 10875(0)

CALC. BY: GM	HOCKING COUNTY	OHIO
DATE: 12/91	COUNTY ROAD No. 26	FHWA REGION 5
CHKD. BY: GAM		
DATE: 1/92		
FEDERAL PROJECT	BRO 3702 (1)	
	PID 9375	

30
35
1
6

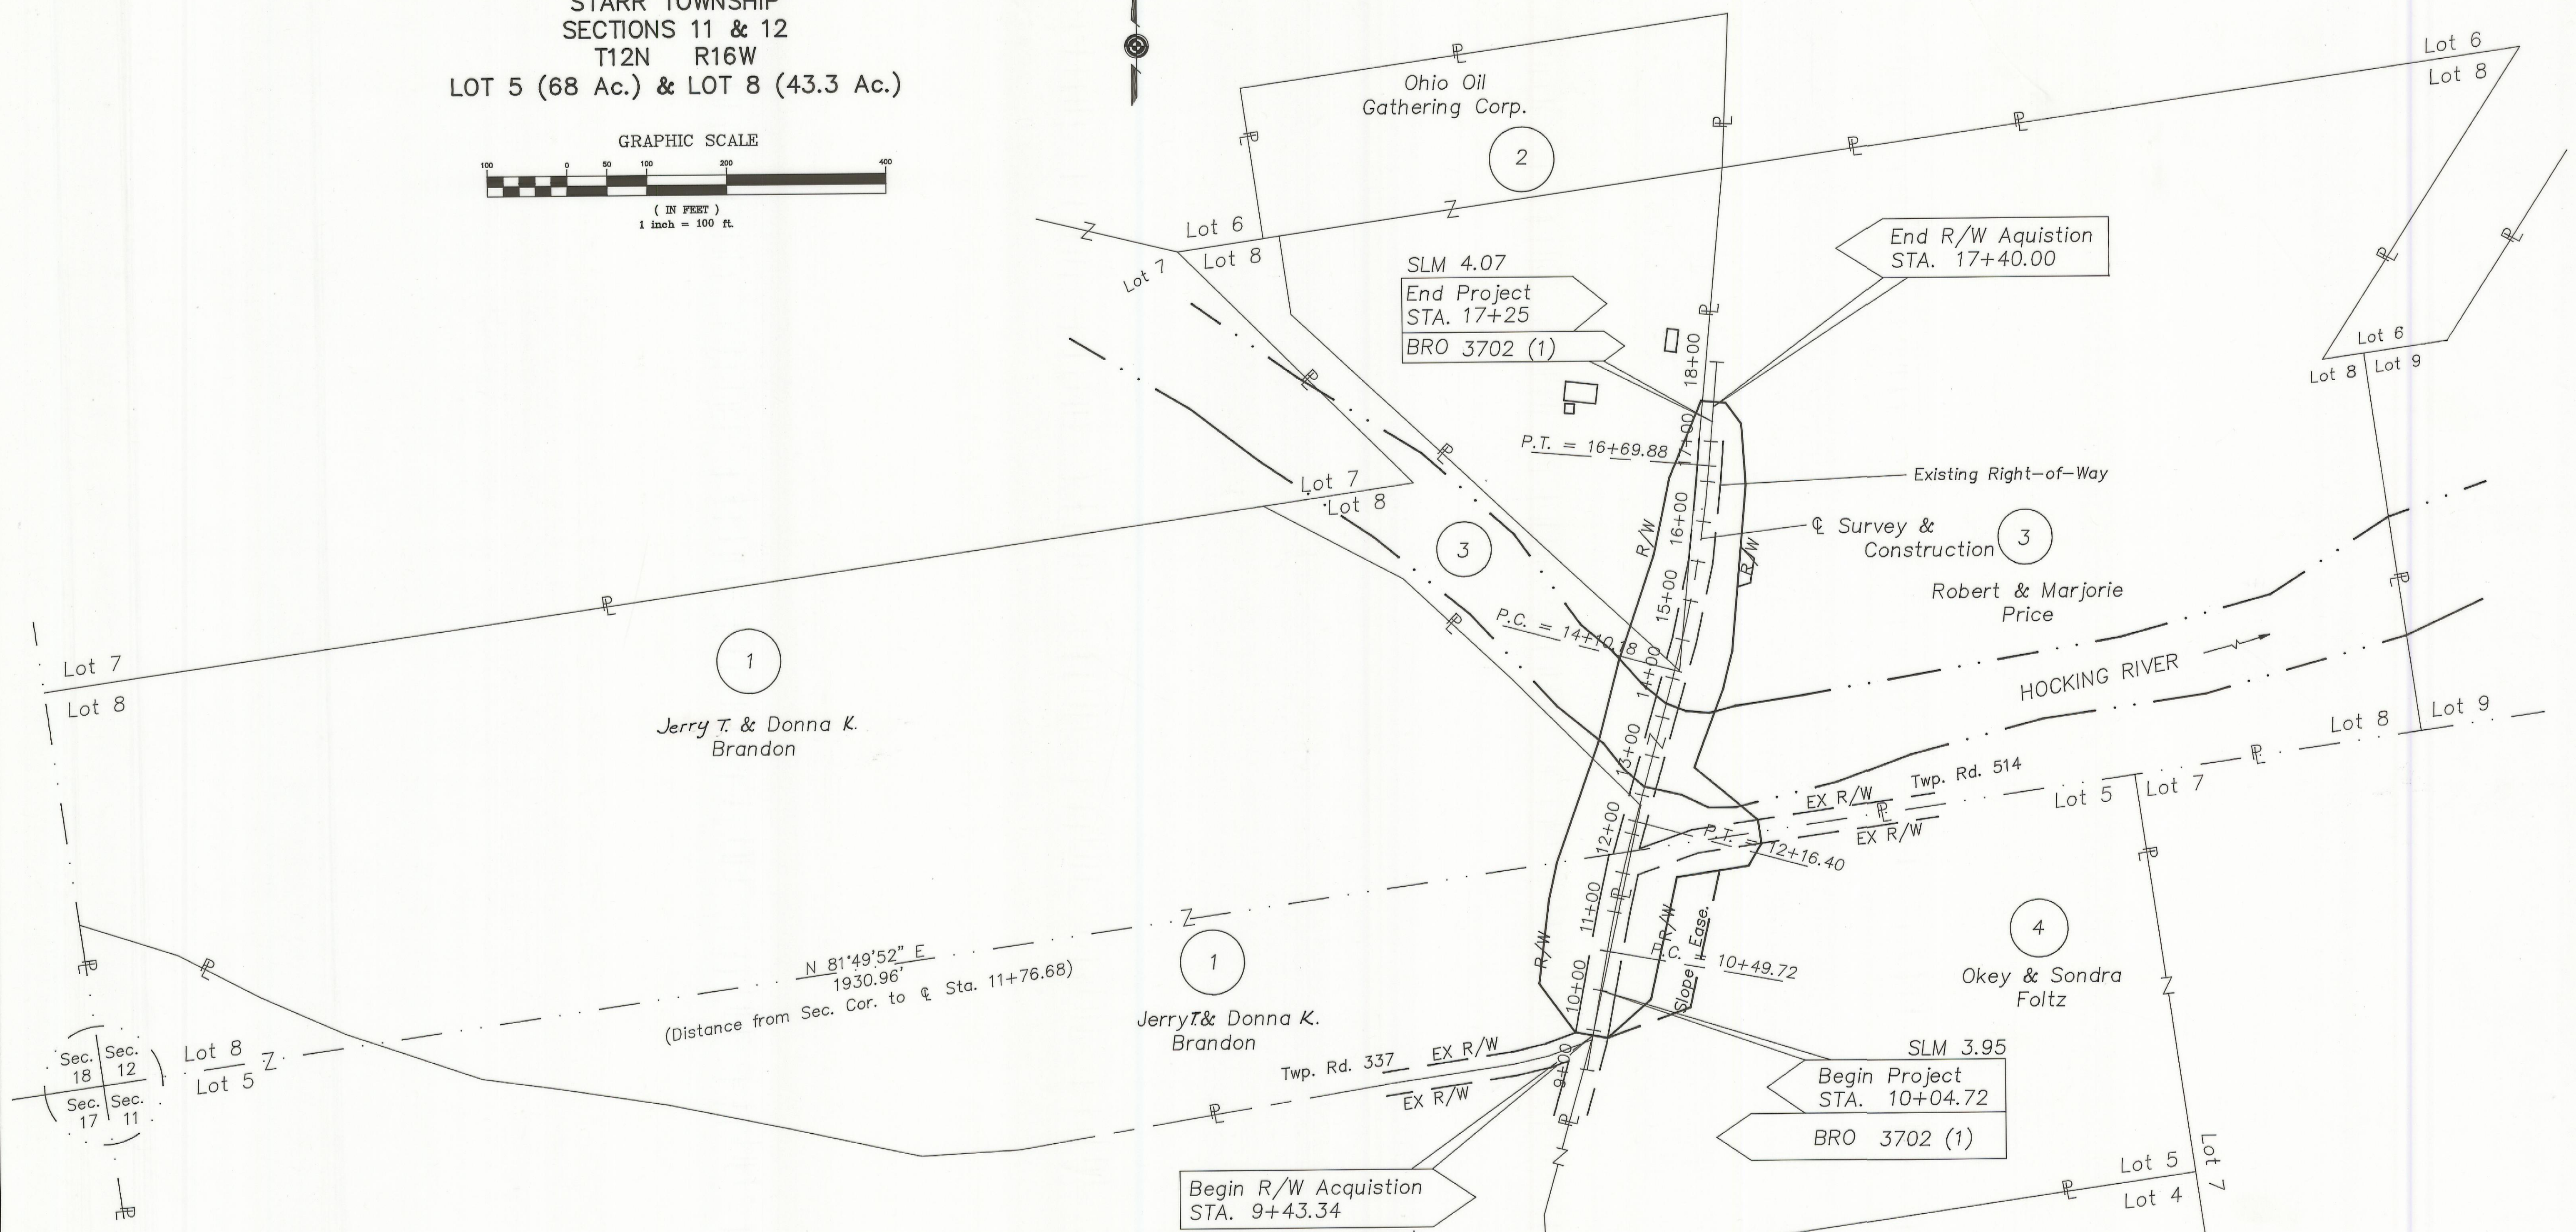

N 81°49'52" E
1930.96'
(Distance from Sec. Cor. to & Sta. 11+76.68)

UTILITY OWNERS		
TYPE	NAME and ADDRESS	TELEPHONE No.
ELECTRIC	Columbus Southern Power Co. 215 N. Front St. Columbus, O. 43215	(614) 464 - 7911
TELEPHONE	Ohio Bell Telephone Co. 150 E. Gay St., Room No. 6 C Columbus, Ohio 43215	(614) 223-8535
T.V. CABLE	Nelsonville T.V. Cable 1 West Columbus Street Nelsonville, Ohio 45764	(614) 753-2686
OIL COMPANY	Ohio Oil Gathering Corp. P.O. Box 377 Frazeyburg, Ohio 43882	(614) 828-2892

The location of underground utilities shown on these plans are as obtained from the Owners of the Utilities as required by Section 153.64 Ohio Revised Code.

Date of Completion 2/15/93

FB	10-21-93	Added initials to Par 1 name.
NO.	DATE	DESCRIPTION