


DEPARTMENT OF TRANSPORTATION
 HOCKING COUNTY, STARR TOWNSHIP
 SECTIONS 11 & 12
 T 12 N R 16 W
 LOT 5 (68 Ac.) & LOT 8 (43.3 Ac.)

CALC. BY: G.M.	HOCKING COUNTY	OHIO
DATE: 12/91		FHWA REGION 5
CHKD. BY: G.M.	COUNTY ROAD No. 26	
DATE: 12/91		
FEDERAL PROJECT	BRO 3702 (1)	
	PID 9375	
	State Job No. 18075(0)	


34
35
5
6

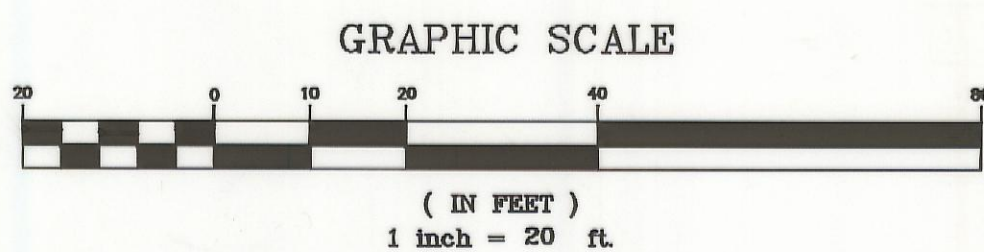

PI Sta. 15+40.38
 D = 4° 00' 00"
 Δ = 10° 23' 14"
 R = 1432.50'
 T = 130.20'
 L = 259.70'

Ohio Oil Gathering Corp.

Ohio Oil Gathering Corp.

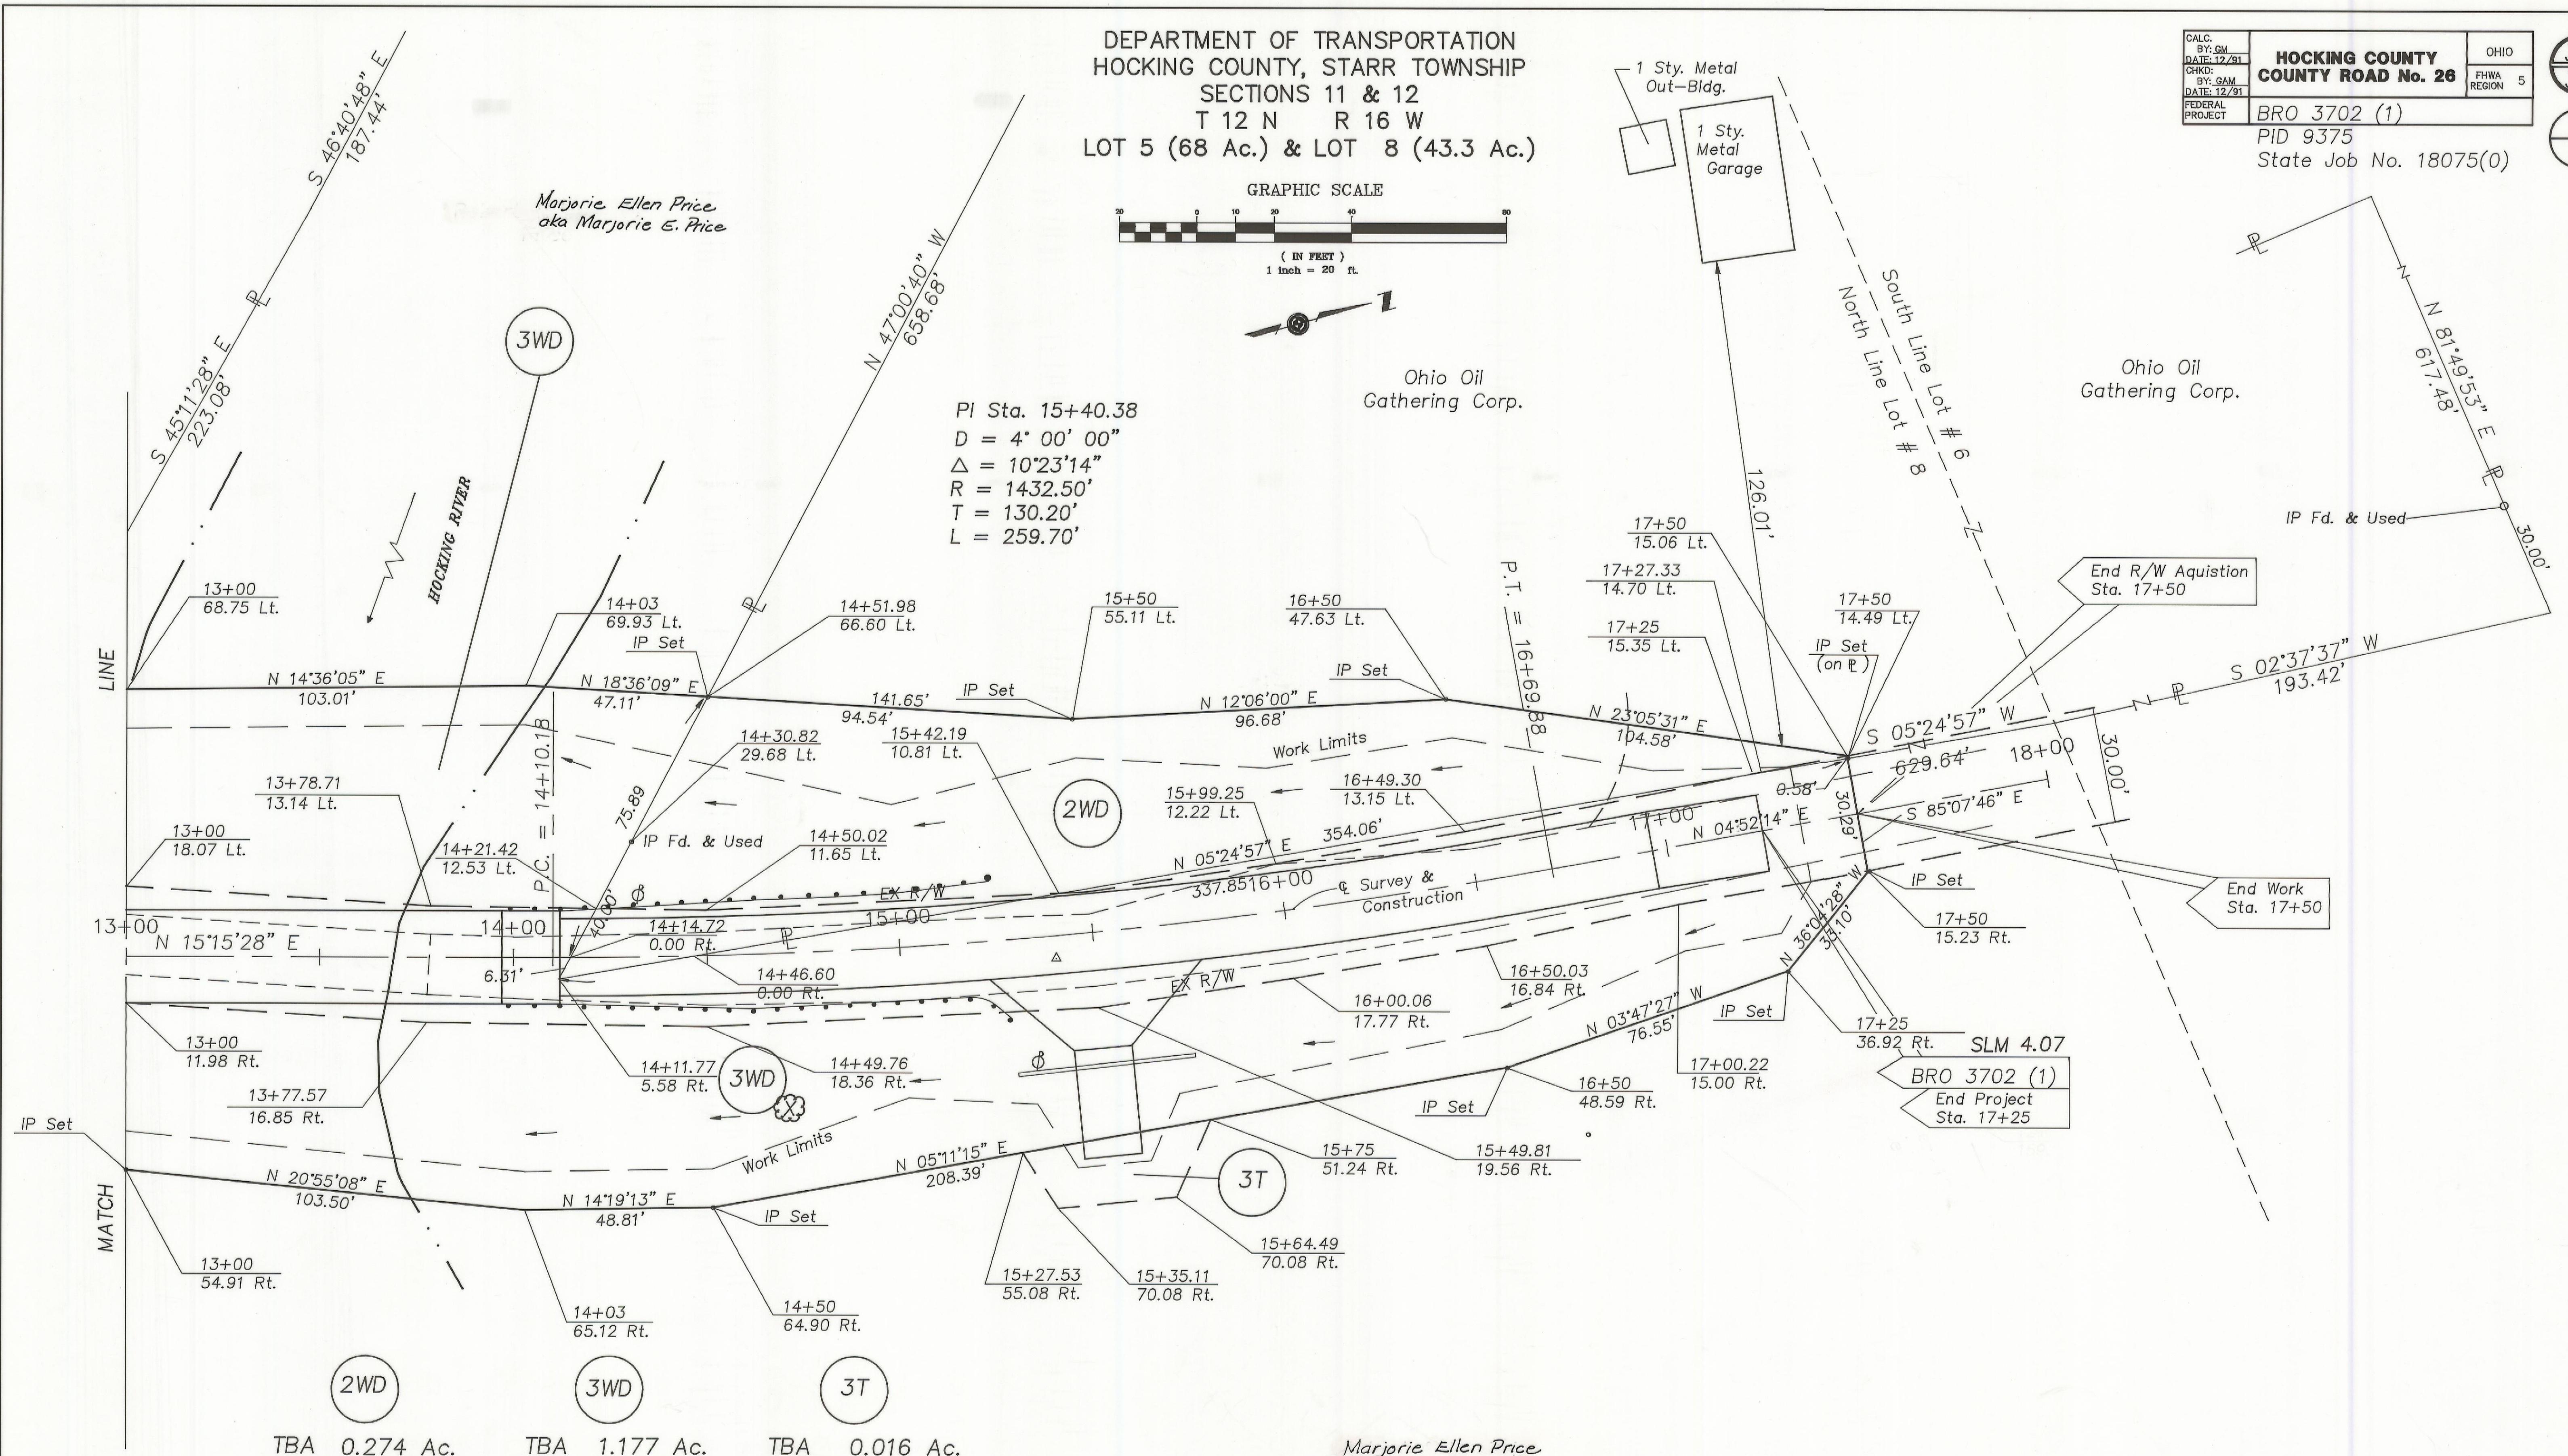

2WD	3WD	3T
TBA 0.274 Ac.	TBA 1.177 Ac.	TBA 0.016 Ac.
PRO 0.023 Ac.	PRO 0.287 Ac.	PRO 0.000 Ac.
NET 0.251 Ac.	NET 0.890 Ac.	NET 0.016 Ac.

Marjorie Ellen Price
 aka Marjorie E. Price

Date of Completion 2/15/93

NO.	DATE	DESCRIPTION	BY

HOC. CR 26 R/W PLAN STA. 13+00 TO STA. 17+40