


FED. RD. DIVISION	STATE	PROJECT
2	OHIO	

DEDICATION PLAT
HOCKING COUNTY S.R. 33 SEC. HOC-33-(0.09-0.24)
GOODHOPE TWP. SEC. 15, 22 & 23
T 13 N, R 18 W

$\Delta = 42^{\circ}-35'-15''$
 $D_c = 2^{\circ}-30'$
 $R = 2291.83'$
 $L_s = 400.00'$
 $T_s = 1093.57'$
 $L_c = 1302.17'$
 $R_c = 170.8'$

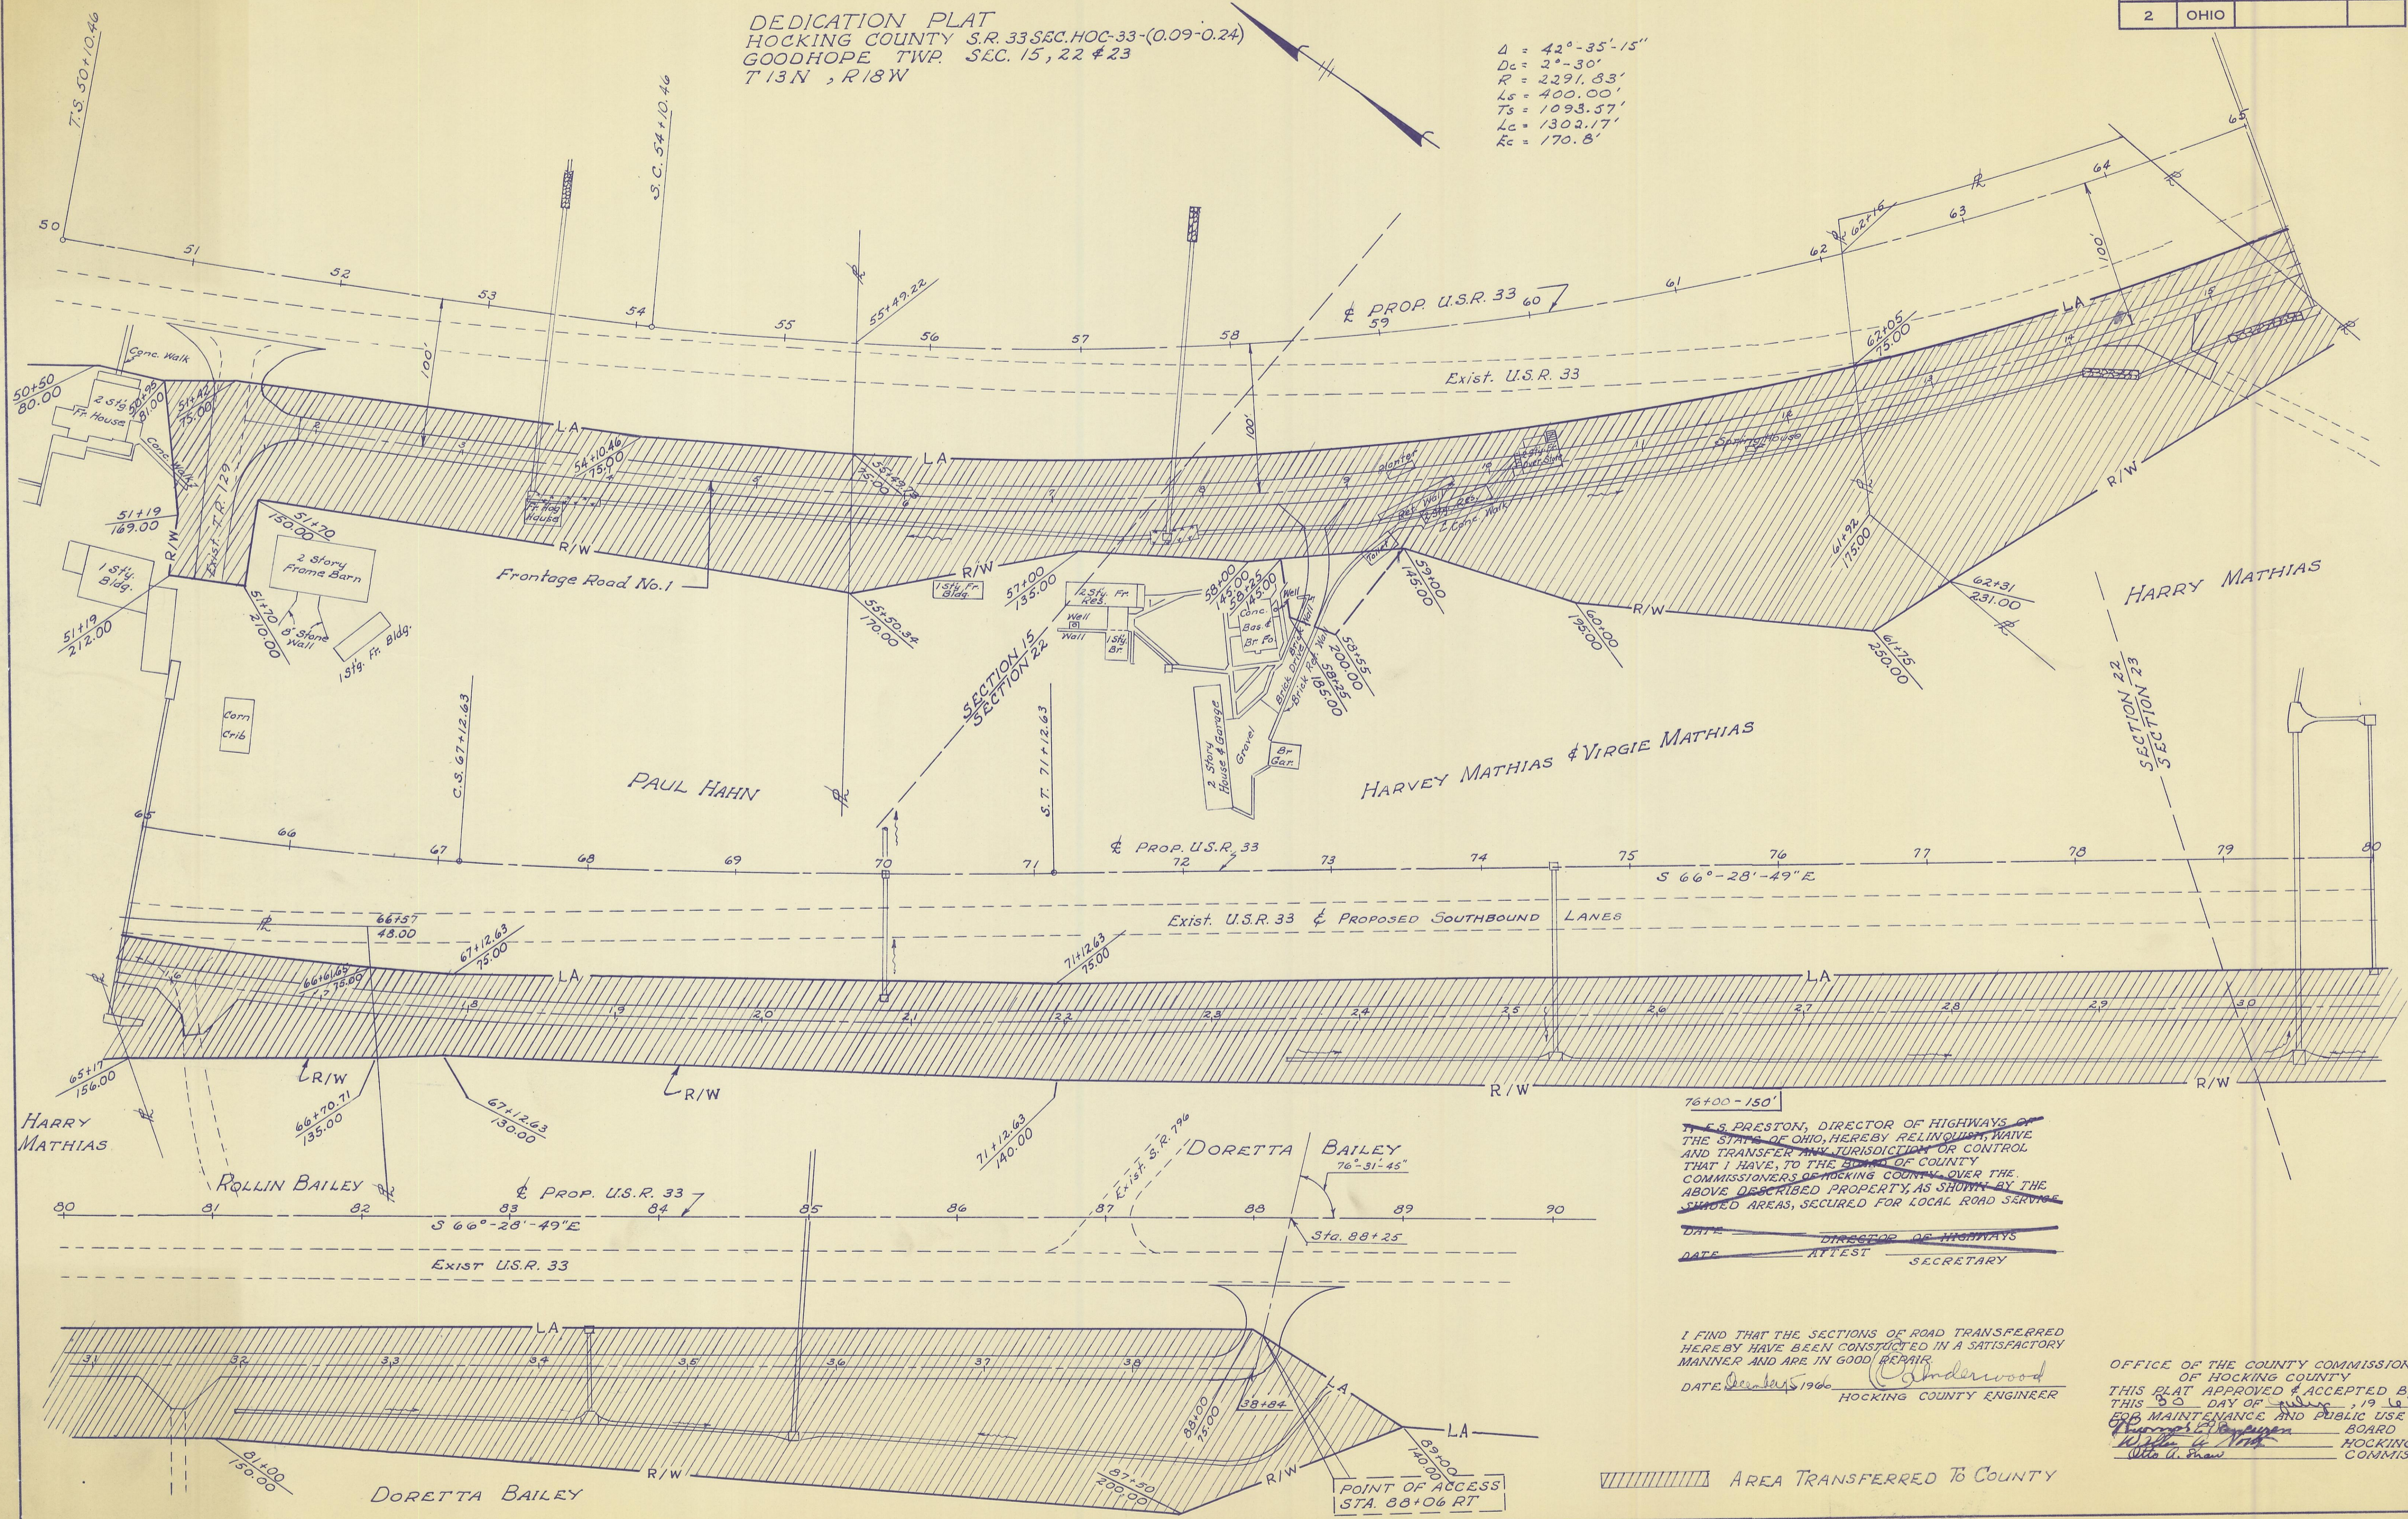

76+00-150'
I, E.S. PRESTON, DIRECTOR OF HIGHWAYS OF THE STATE OF OHIO, HEREBY RELINQUISH, WAIVE AND TRANSFER ANY JURISDICTION OR CONTROL THAT I HAVE, TO THE BOARD OF COUNTY COMMISSIONERS OF HOCKING COUNTY, OVER THE ABOVE DESCRIBED PROPERTY, AS SHOWN BY THE SHADDED AREAS, SECURED FOR LOCAL ROAD SERVICE.
DATE _____ DIRECTOR OF HIGHWAYS
DATE _____ ATTEST SECRETARY

I FIND THAT THE SECTIONS OF ROAD TRANSFERRED HEREBY HAVE BEEN CONSTRUCTED IN A SATISFACTORY MANNER AND ARE IN GOOD REPAIR.
DATE December 1966
HOCKING COUNTY ENGINEER

OFFICE OF THE COUNTY COMMISSIONERS OF HOCKING COUNTY
THIS PLAT APPROVED & ACCEPTED BY US THIS 8th DAY OF December, 1964 FOR MAINTENANCE AND PUBLIC USE.
BOARD OF COUNTY COMMISSIONERS
HOCKING COUNTY COMMISSIONERS

AREA TRANSFERRED TO COUNTY