
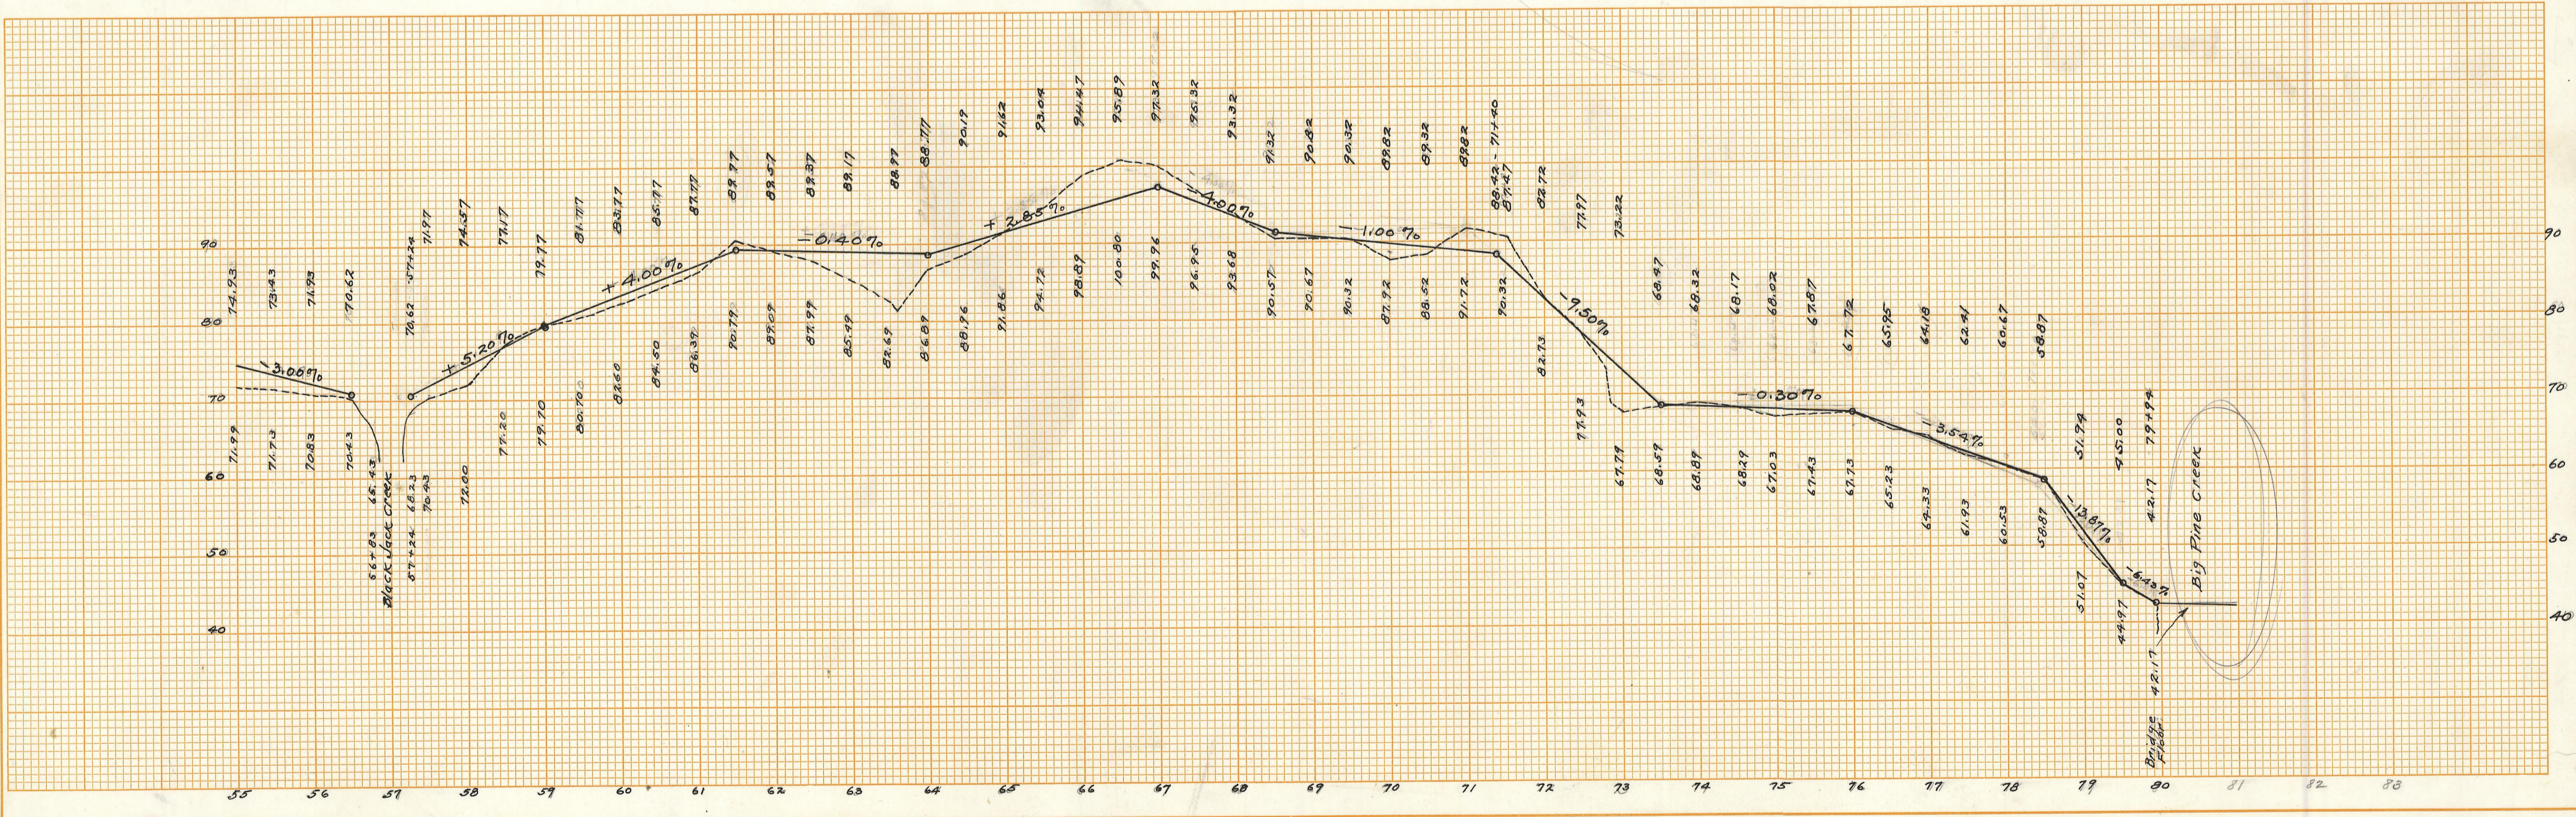


PLAN	DATE
BY	
SURVEYED	
ALIGNED	
CHECKED	
NOTE BOOK	
NO.	

PROFILE	DATE
BY	
SURVEYED	
PLOTTED	
CHECKED	
NOTE BOOK	
NO.	

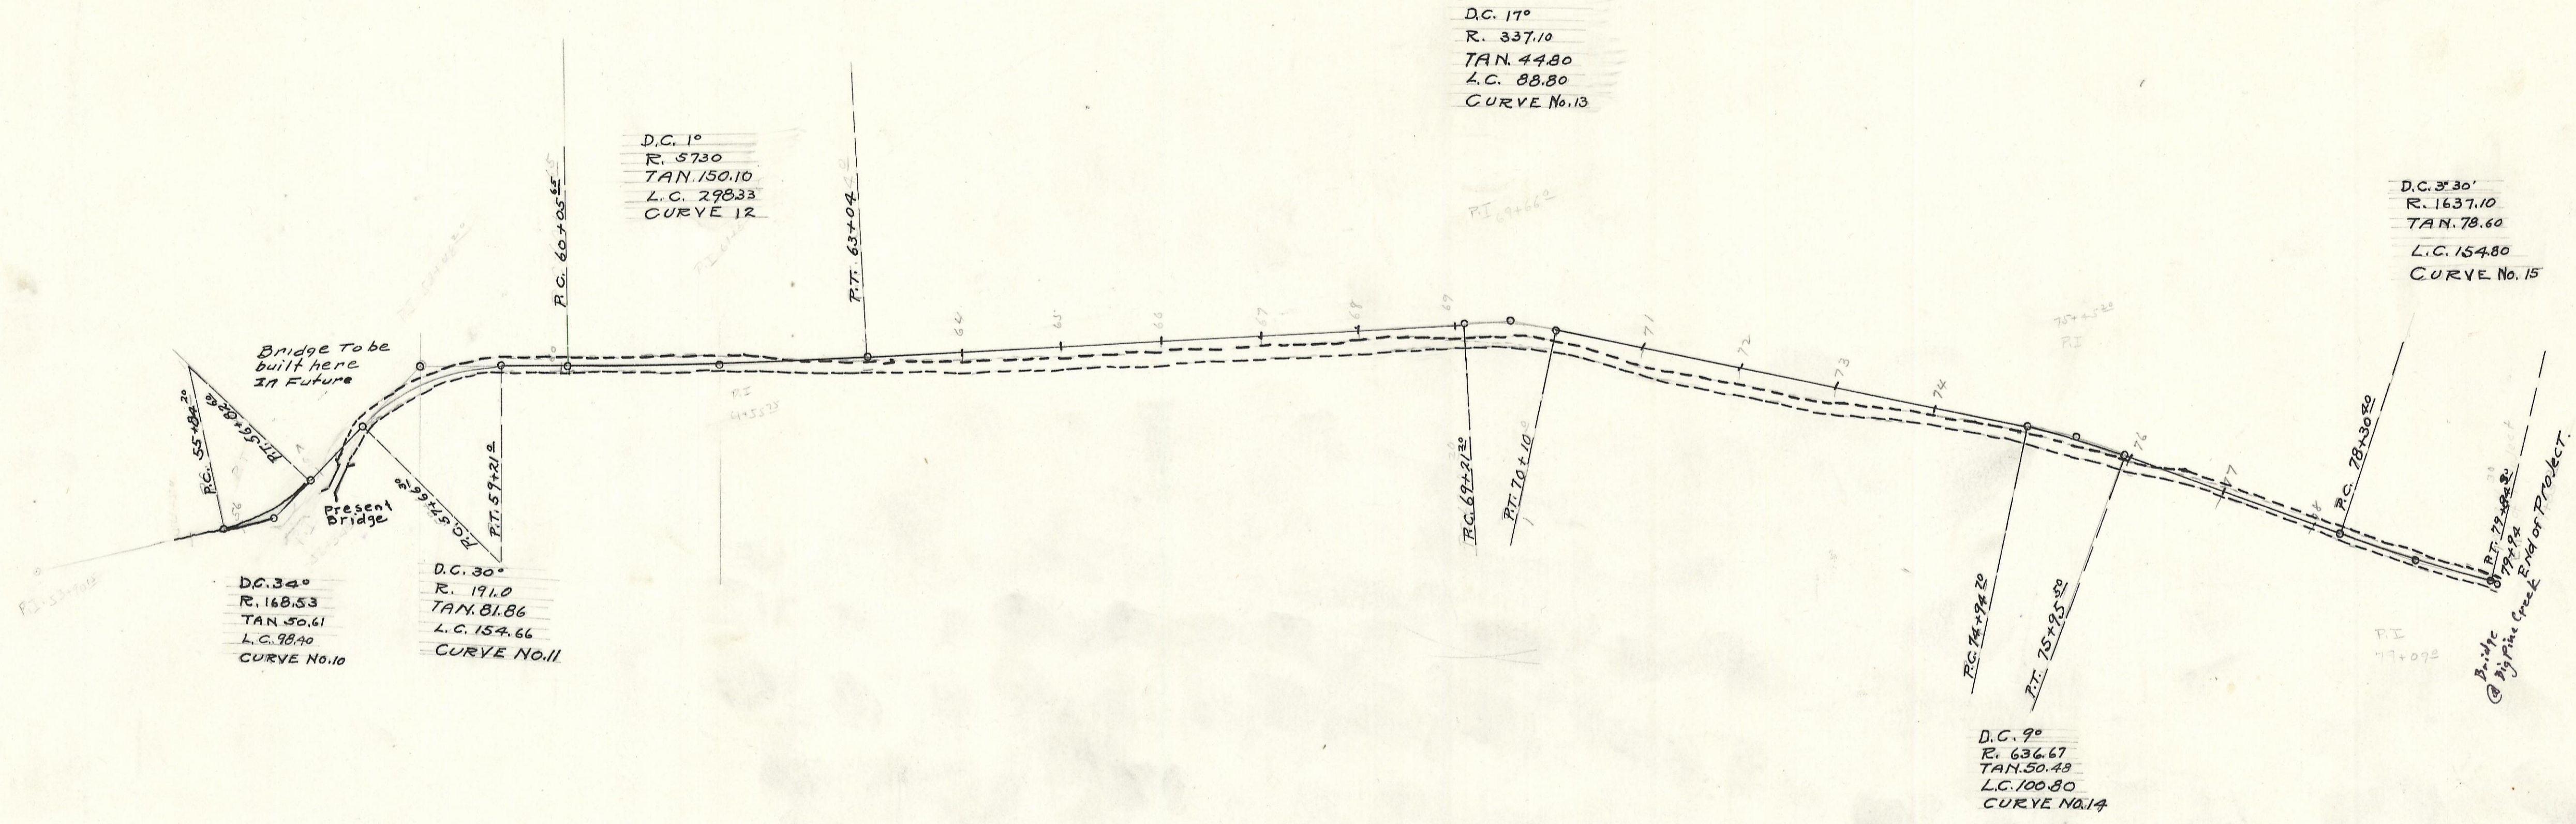

HIGHWAY PLAN - PROFILE PLATE 1
THE H. COLE CO., COLUMBUS, OHIO