


I.C.H. 155 SEC. K.
HOCKING COUNTY

TOM WRIGHT


WINFIELD POSTON

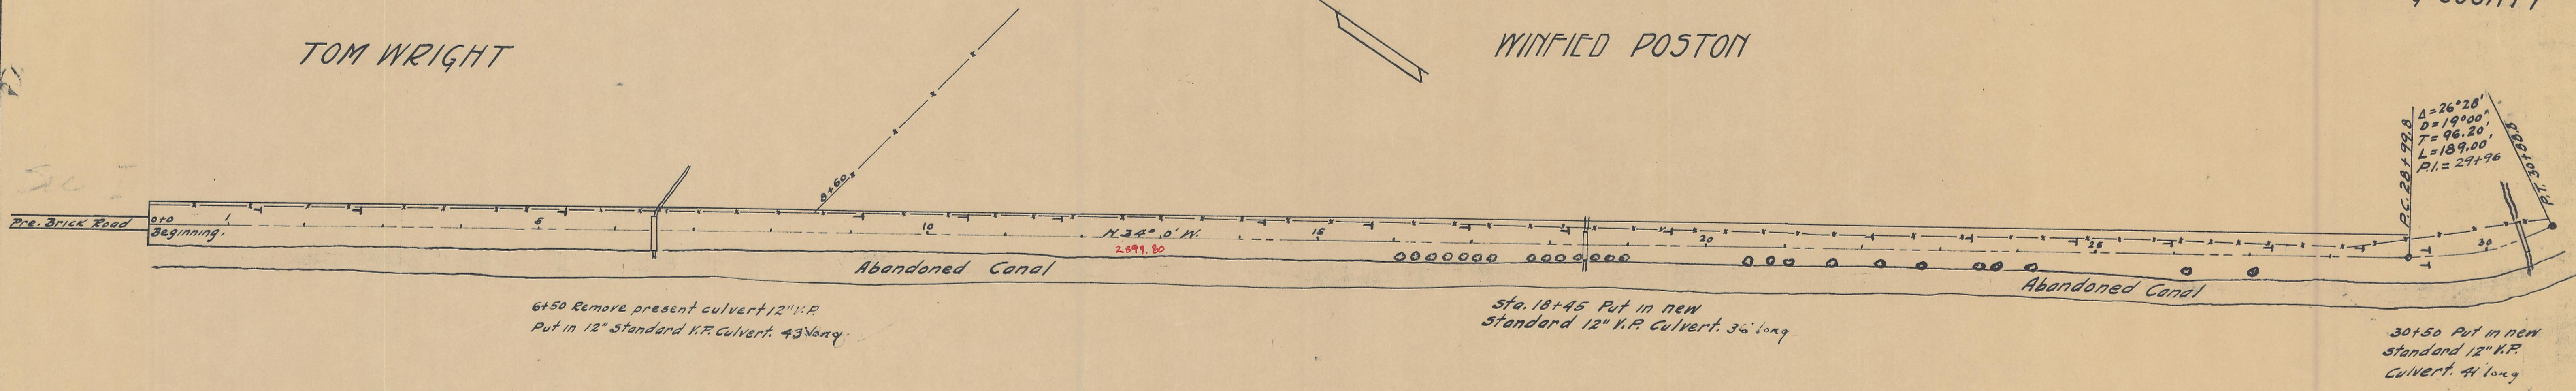

DATE	BY
DATE	BY
DATE	BY

PLAN	SURVEYED	DATE

Sta.	Extra Width	Super. elevation
28+00	0.00	0.00
29+00	4.12	0.55
+60	7.60	1.10
30+00	7.60	1.10
+50	7.29	0.98
31+00	2.83	0.43
+388	0.00	0.00

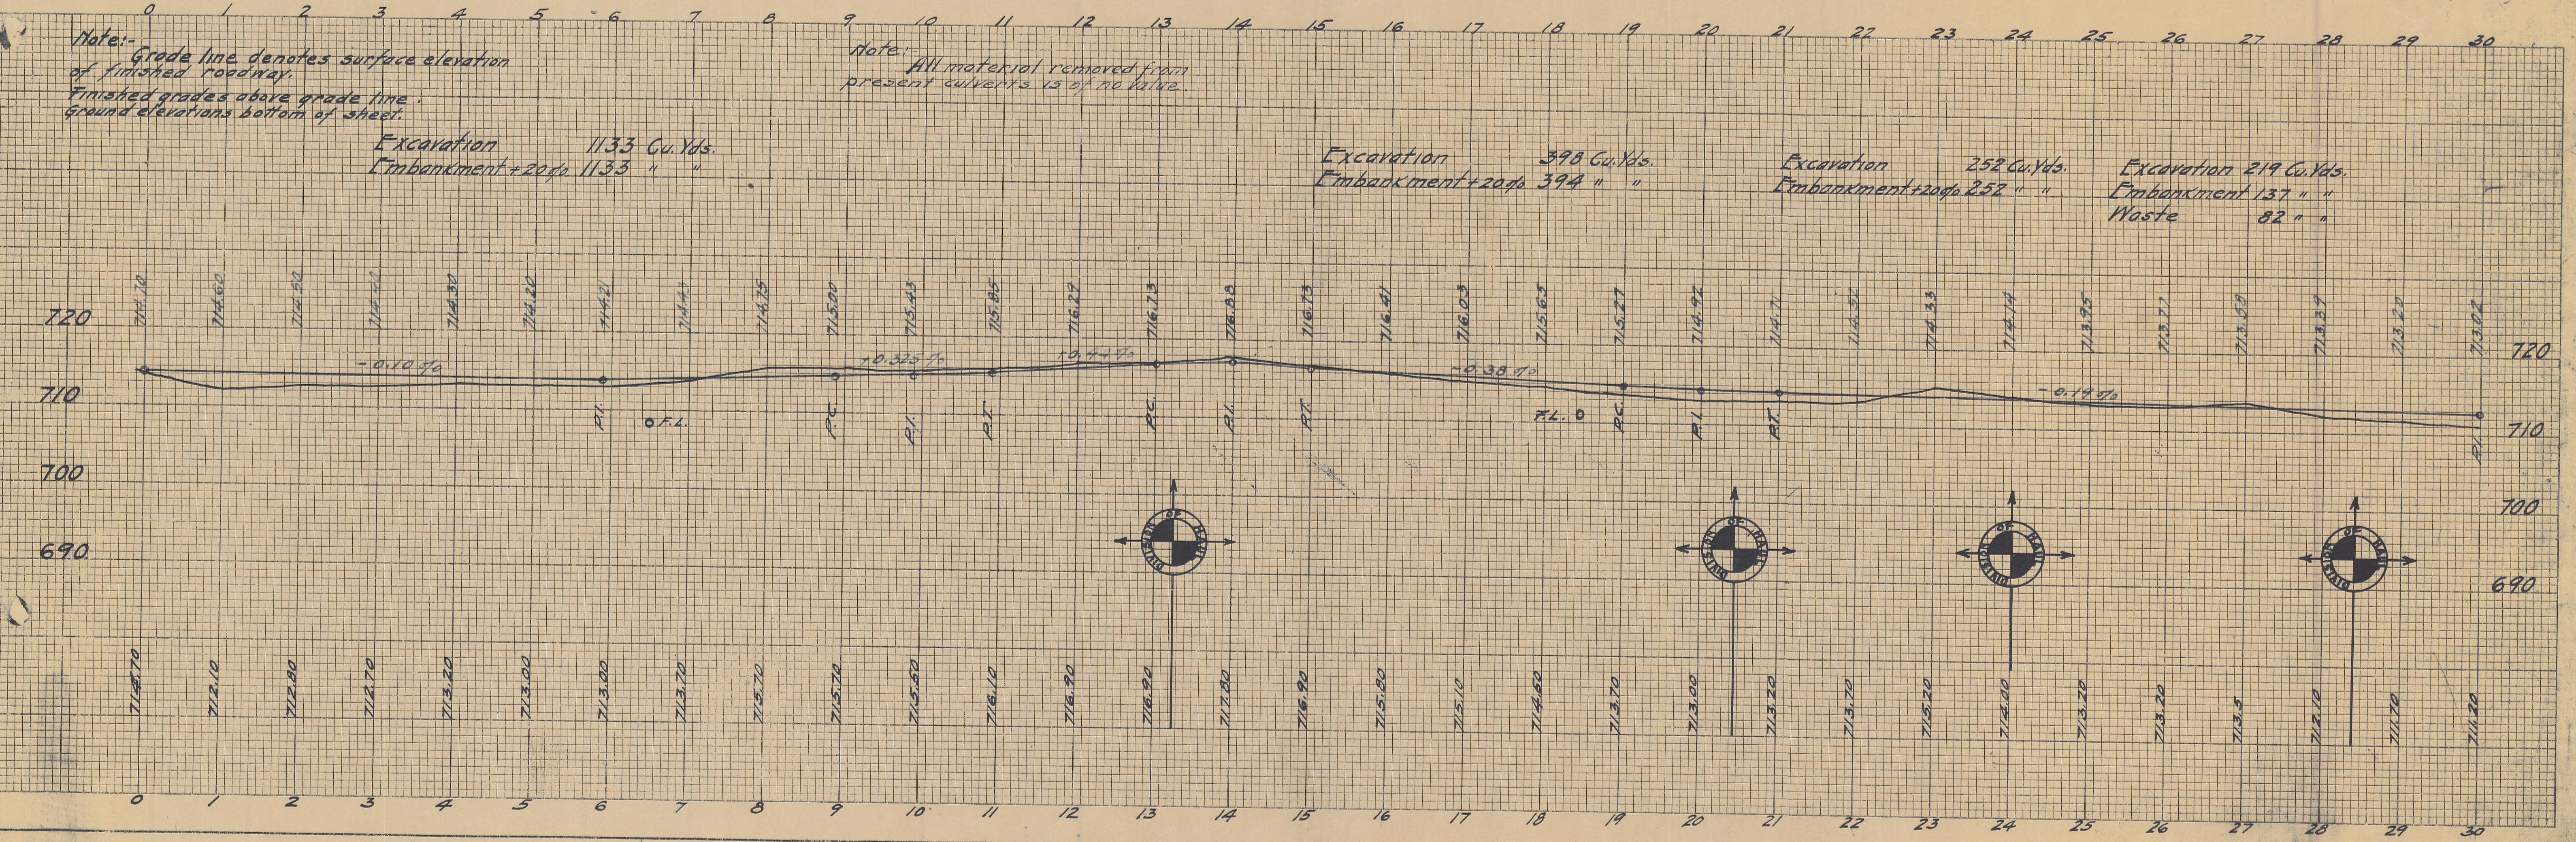

PROFILE	EXAMINED	DATE