


I.C.H. 155 S.E.C. K.
HOCKING COUNTY

PLAN
SURVEYED, PLOTTED, ALIGNED CHECKED, NOTE BOOK NO. OF WAY CHECKED.

PROFILE
SURVEYED, PLOTTED, GRADES CHECKED, STRUCTURE NOTATION CH. NO.

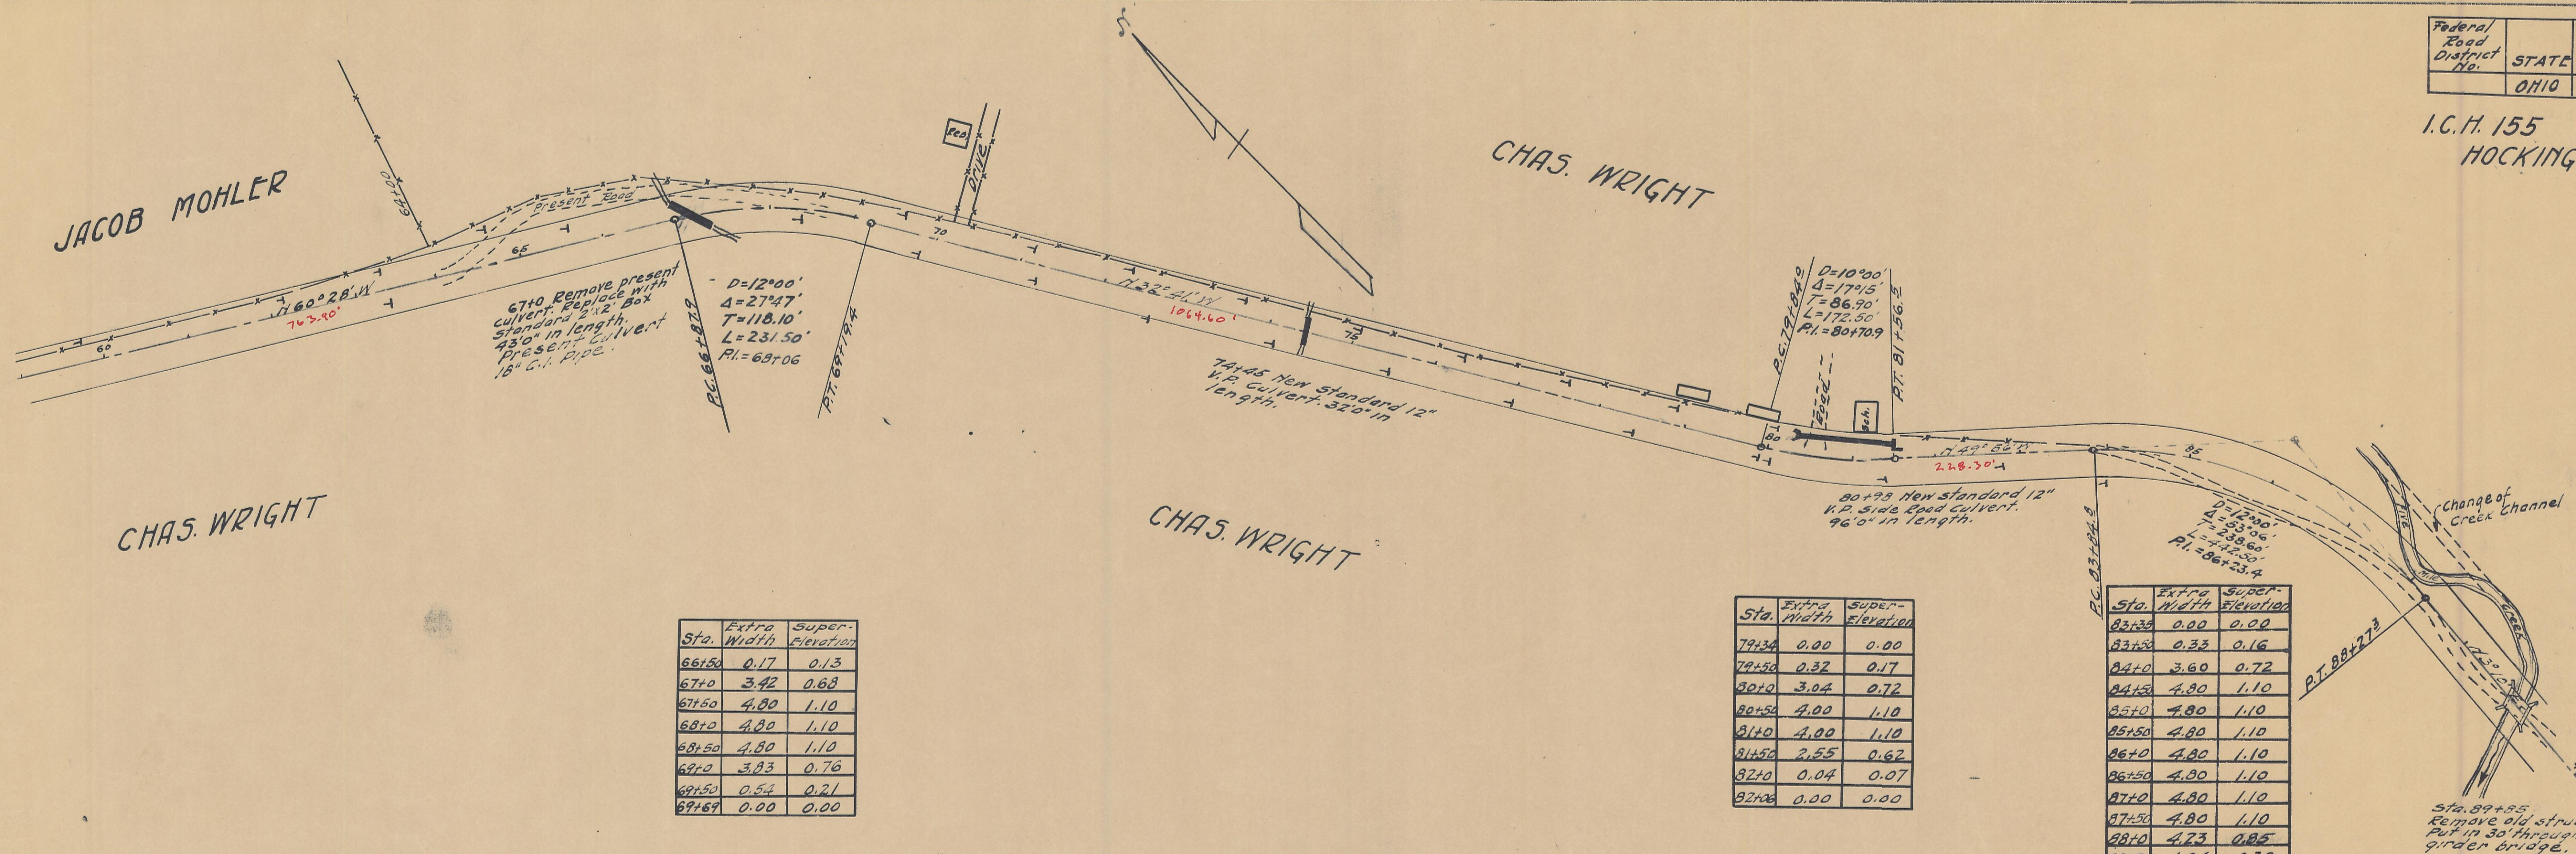

Sta.	Extra Width	Super-Elevation
66+50	0.17	0.13
67+00	3.42	0.68
67+50	4.80	1.10
68+00	4.80	1.10
68+50	4.80	1.10
69+00	3.83	0.76
69+50	0.54	0.21
69+69	0.00	0.00

Sta.	Extra Width	Super-Elevation
79+34	0.00	0.00
79+50	0.32	0.17
80+00	3.04	0.72
80+50	4.00	1.10
81+00	4.00	1.10
81+50	2.55	0.62
82+00	0.04	0.07
82+00	0.00	0.00

Sta.	Extra Width	Super-Elevation
83+35	0.00	0.00
83+50	0.33	0.16
84+00	3.60	0.72
84+50	4.80	1.10
85+00	4.80	1.10
85+50	4.80	1.10
86+00	4.80	1.10
86+50	4.80	1.10
87+00	4.80	1.10
87+50	4.80	1.10
88+00	4.73	0.85
88+50	1.04	0.30
88+77	0.00	0.00

