



FED. RD. DIVISION	STATE	PROJECT
2	OHIO	

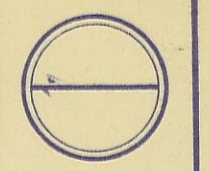

$\Delta = 60^\circ - 19'$
 $D_c = 170' - 20'$
 $R = 4297.18'$
 $T = 2496.84'$
 $L_a = 4528.75'$
 $E = 672.73'$

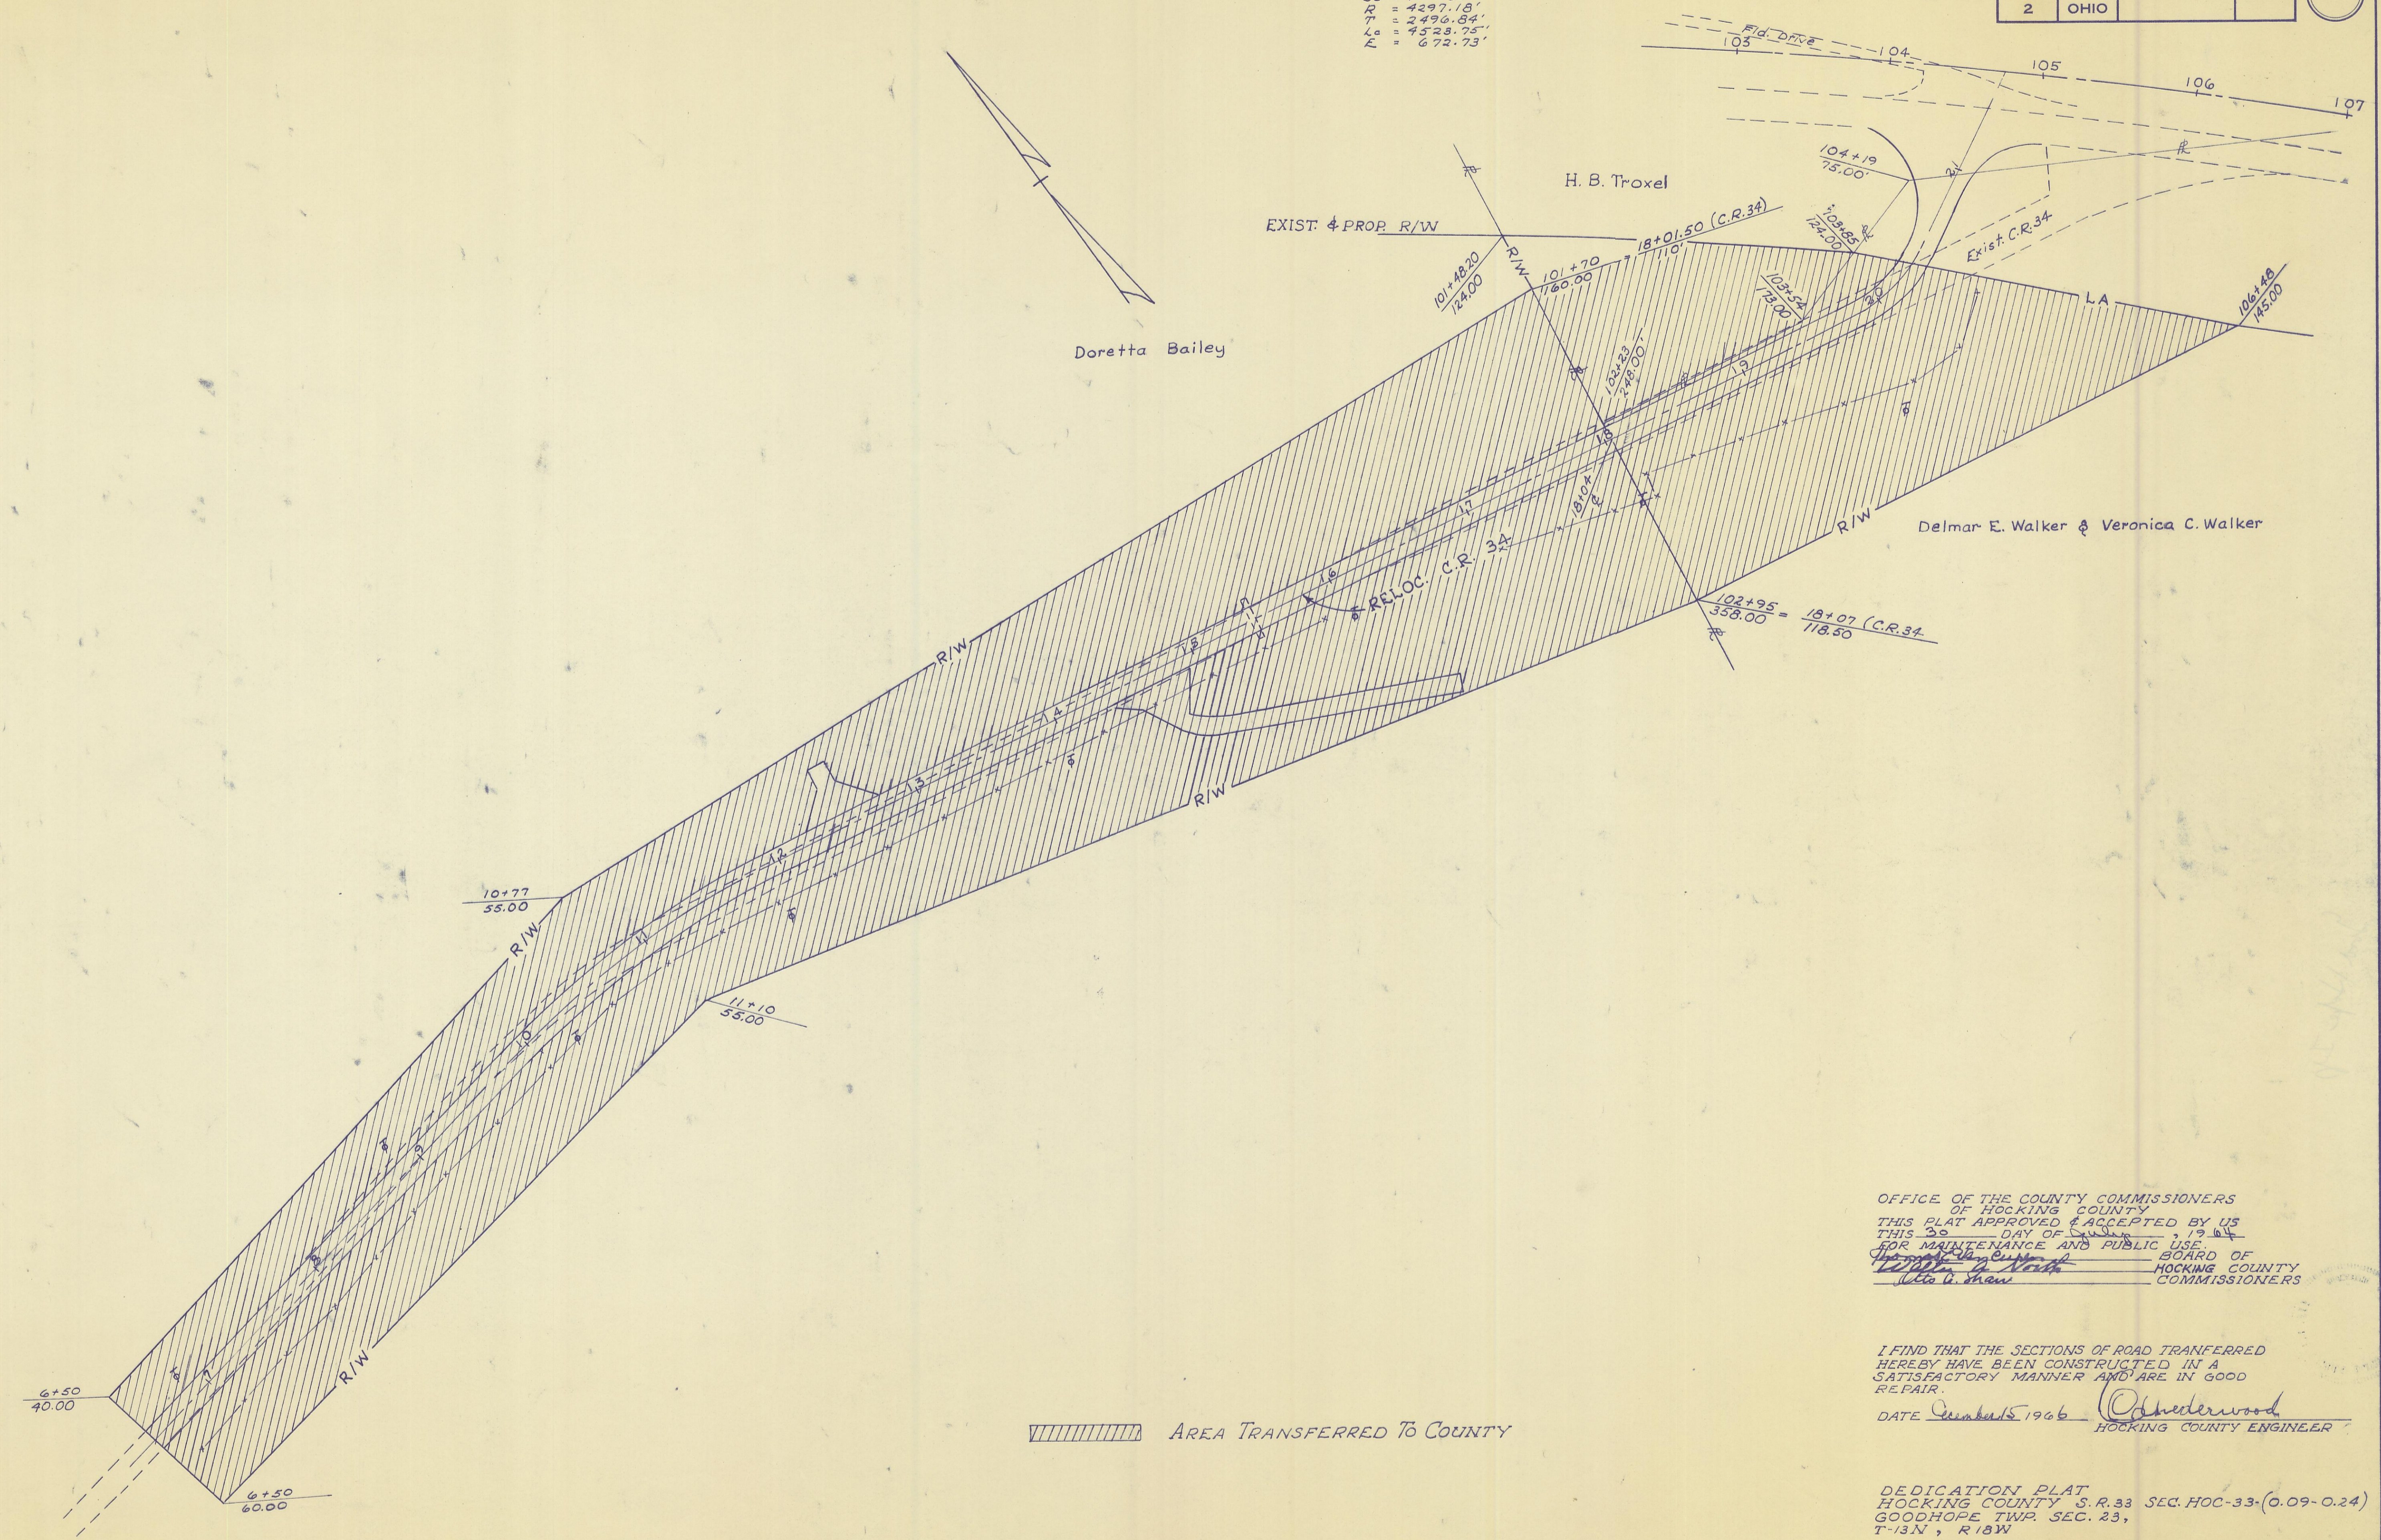

AREA TRANSFERRED TO COUNTY

OFFICE OF THE COUNTY COMMISSIONERS
 OF HOCKING COUNTY
 THIS PLAT APPROVED & ACCEPTED BY US
 THIS 29 DAY OF August 1966
 FOR MAINTENANCE AND PUBLIC USE
Walter A. North BOARD OF
Walter A. North HOCKING COUNTY
Walter A. North COMMISSIONERS

I FIND THAT THE SECTIONS OF ROAD TRANSFERRED
 HEREBY HAVE BEEN CONSTRUCTED IN A
 SATISFACTORY MANNER AND ARE IN GOOD
 REPAIR.
 DATE August 15, 1966 *Ednerwood*
 HOCKING COUNTY ENGINEER

DEDICATION PLAT
 HOCKING COUNTY S. R. 33 SEC. HOC-33-(0.09-0.24)
 GOODHOPE TWP. SEC. 23,
 T-13N, R18W