


FED. RD. DIVISION	STATE	PROJECT	
2	OHIO		

HOC-664-6.77

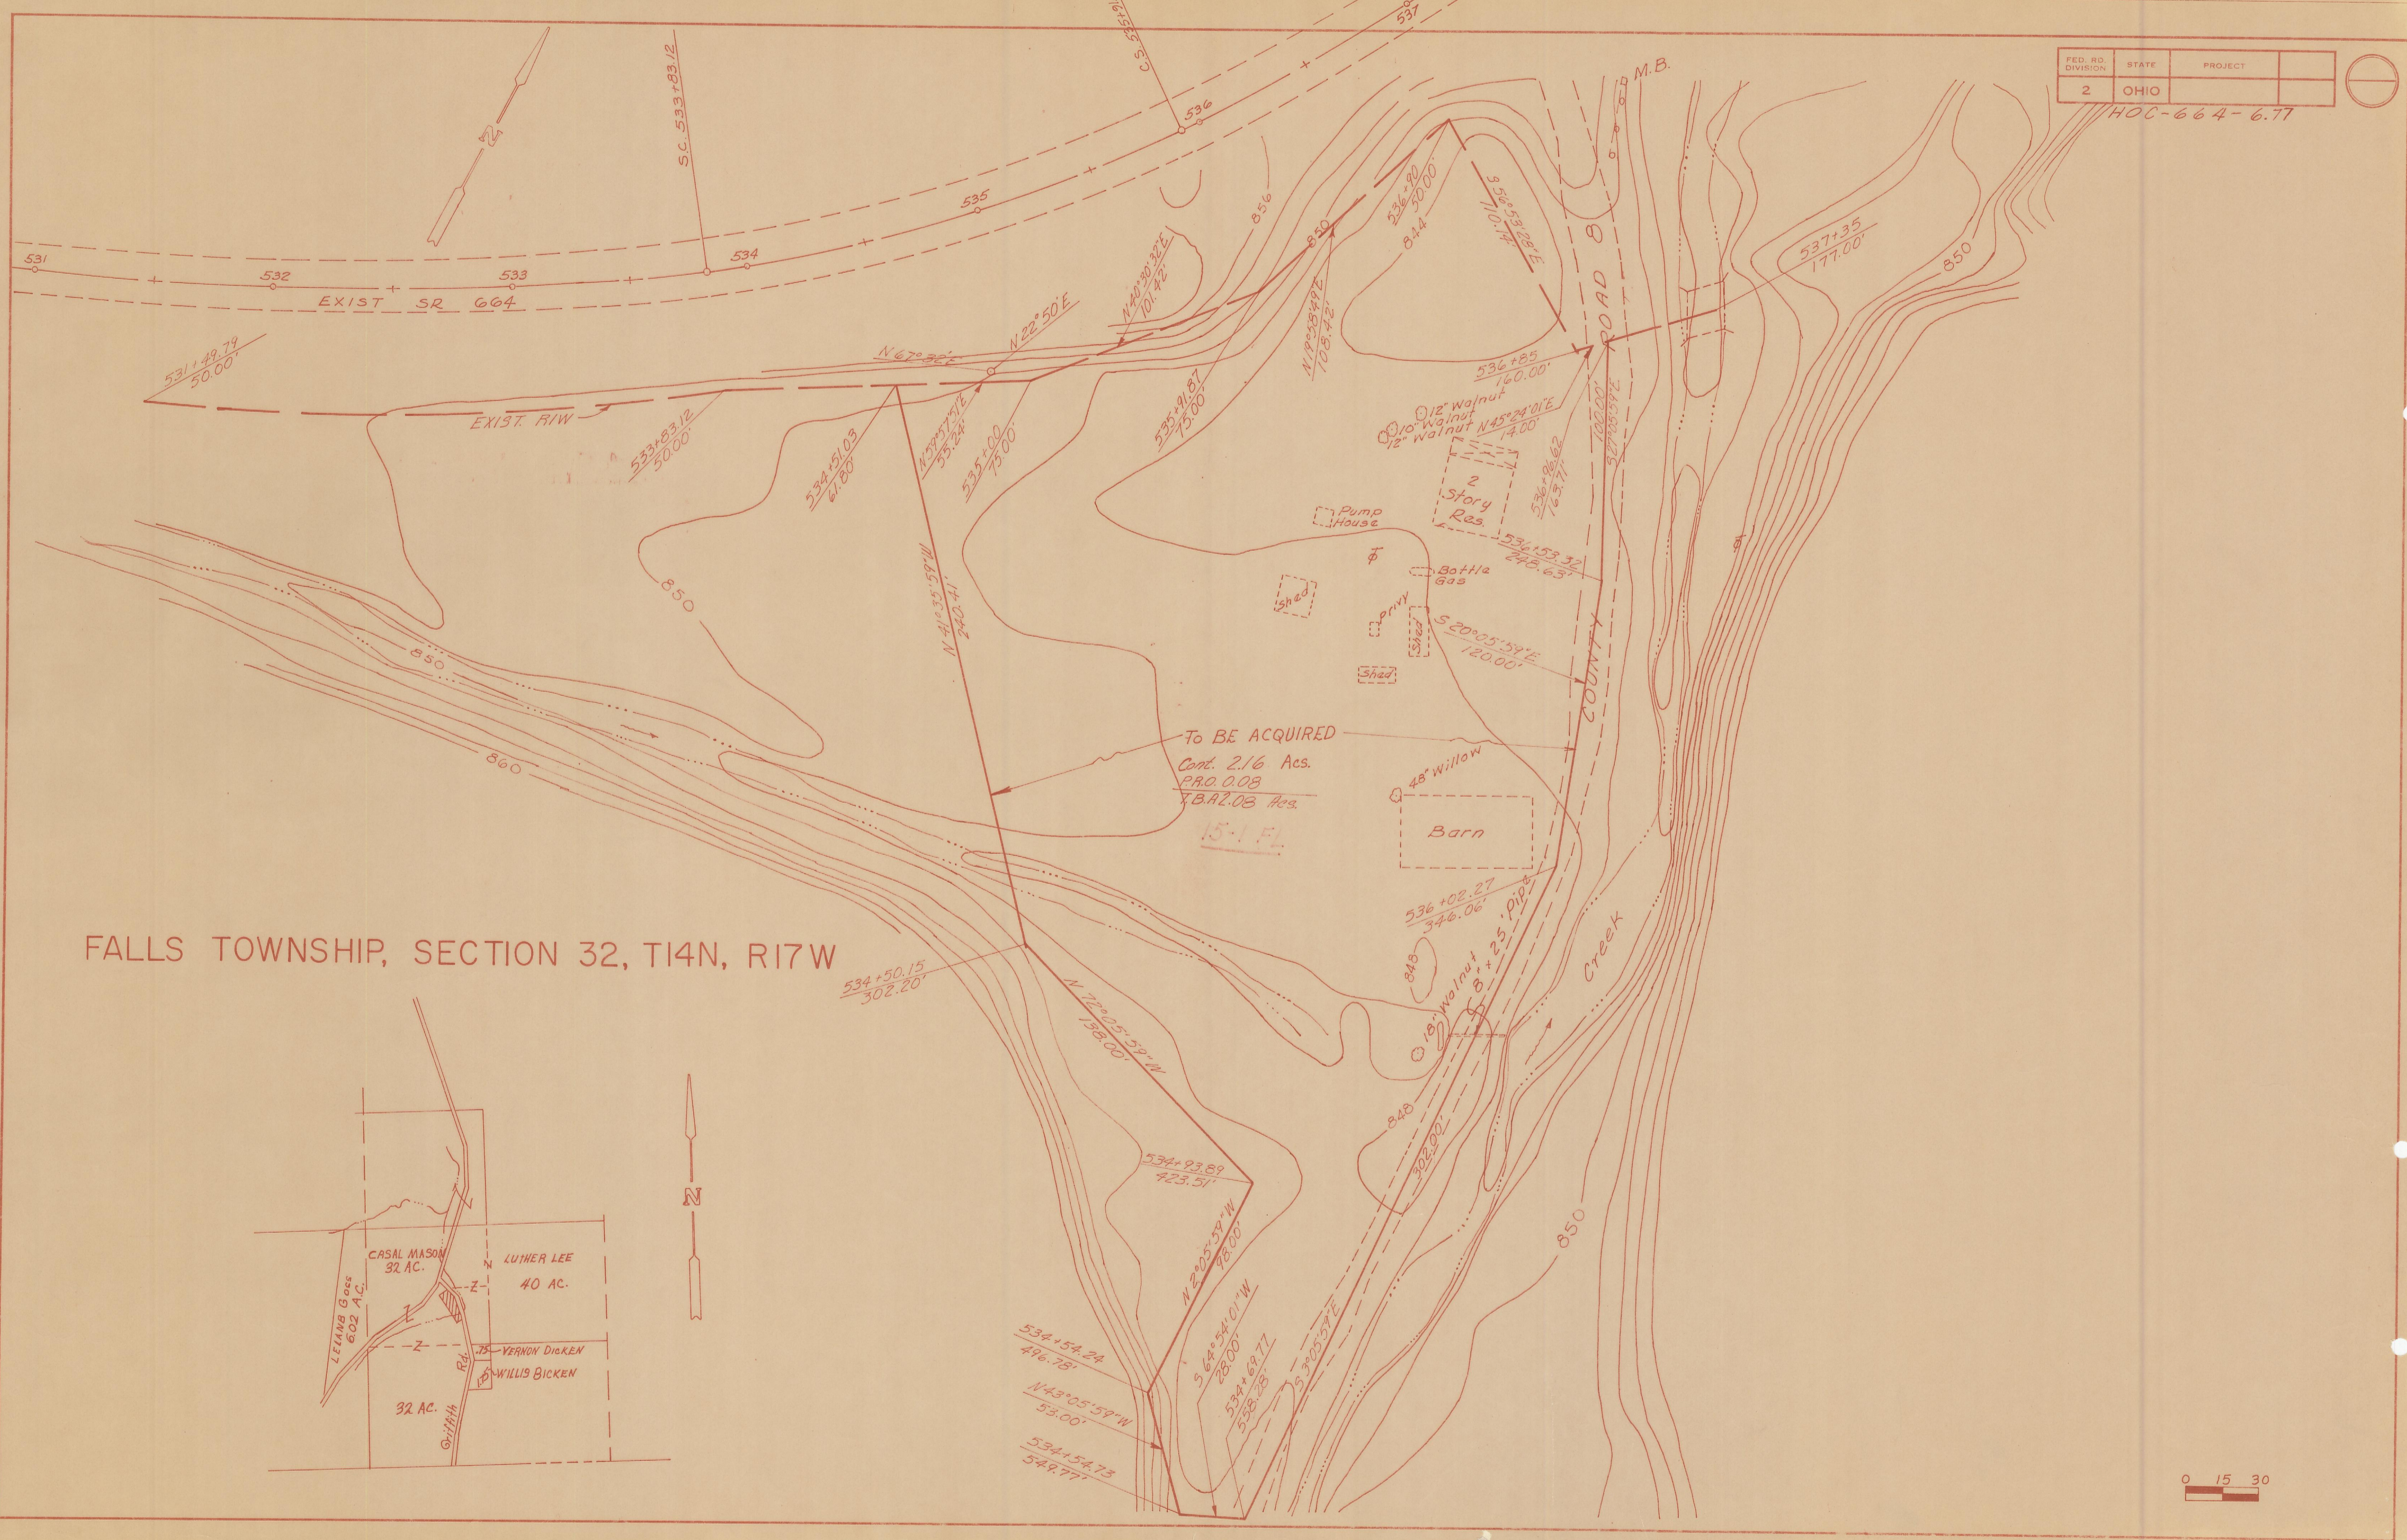

FALLS TOWNSHIP, SECTION 32, T14N, R17W

