



7
Paul H. Shaw
Total 7.81
E.R.O. 3.65
Net 4.16 Ac.

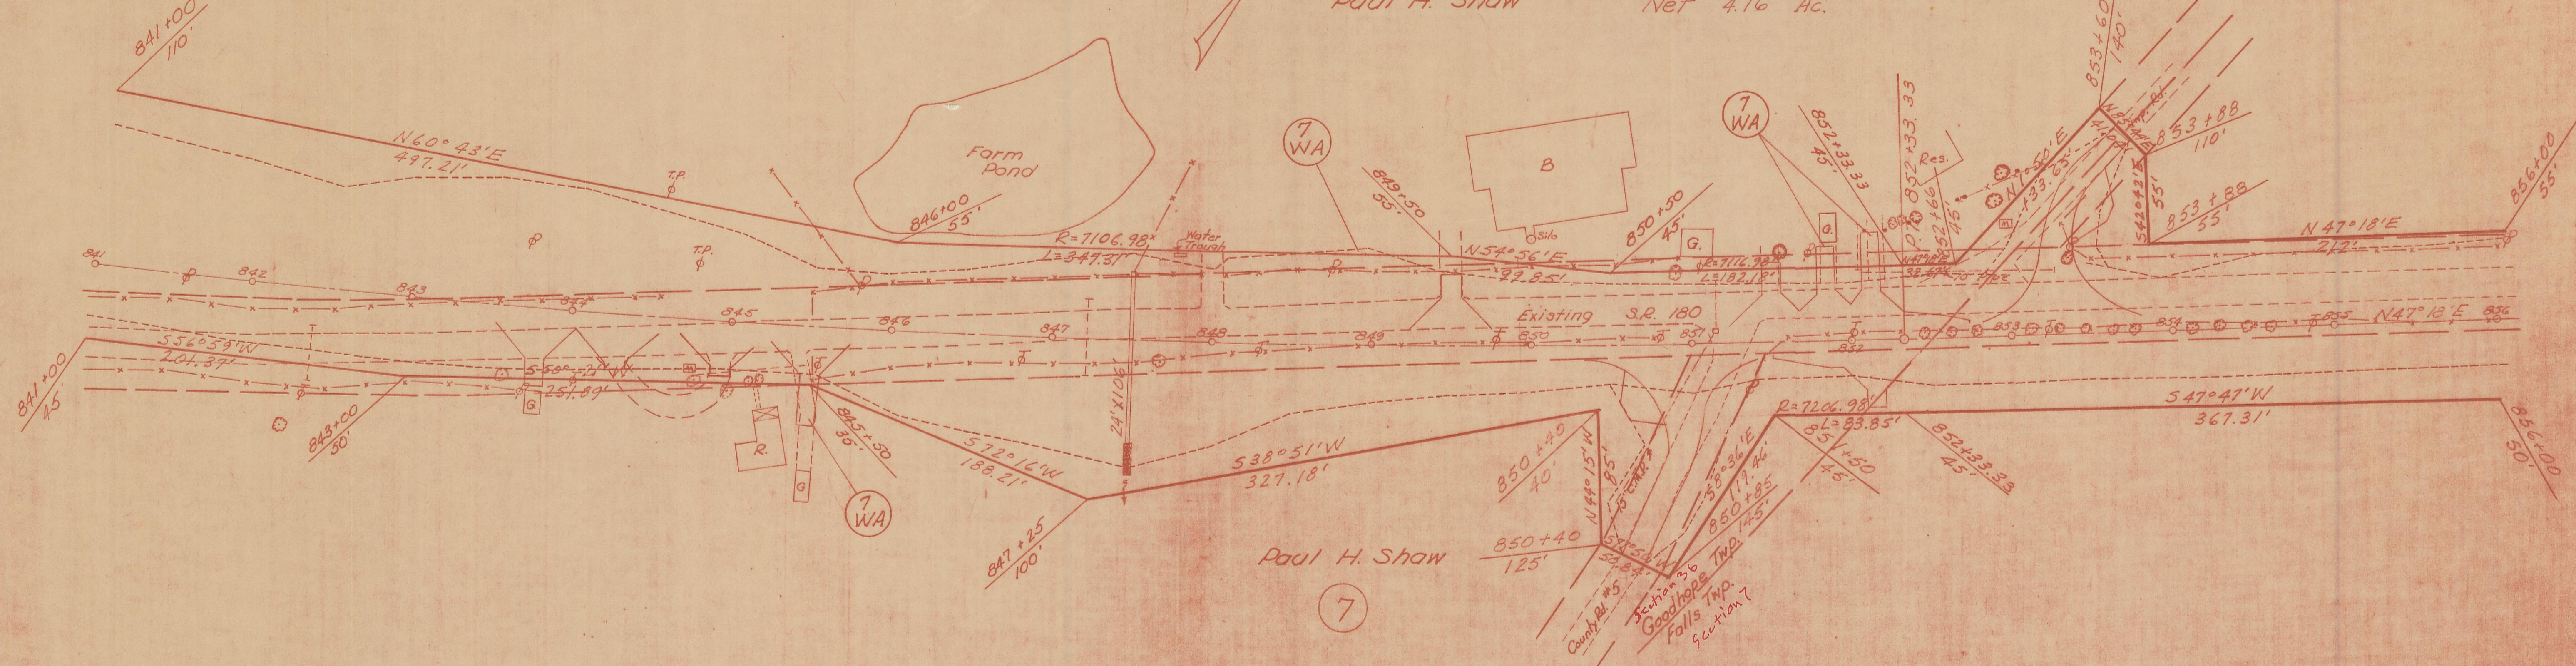

GOODHOPE TOWNSHIP SECTION 36 - T13N, R18W - FALLS TOWNSHIP SECTION 7, T14N, R17W

Total 2.30
E.R.O. 1.00
Net 1.30 Ac.

Blanche Nihiser et al

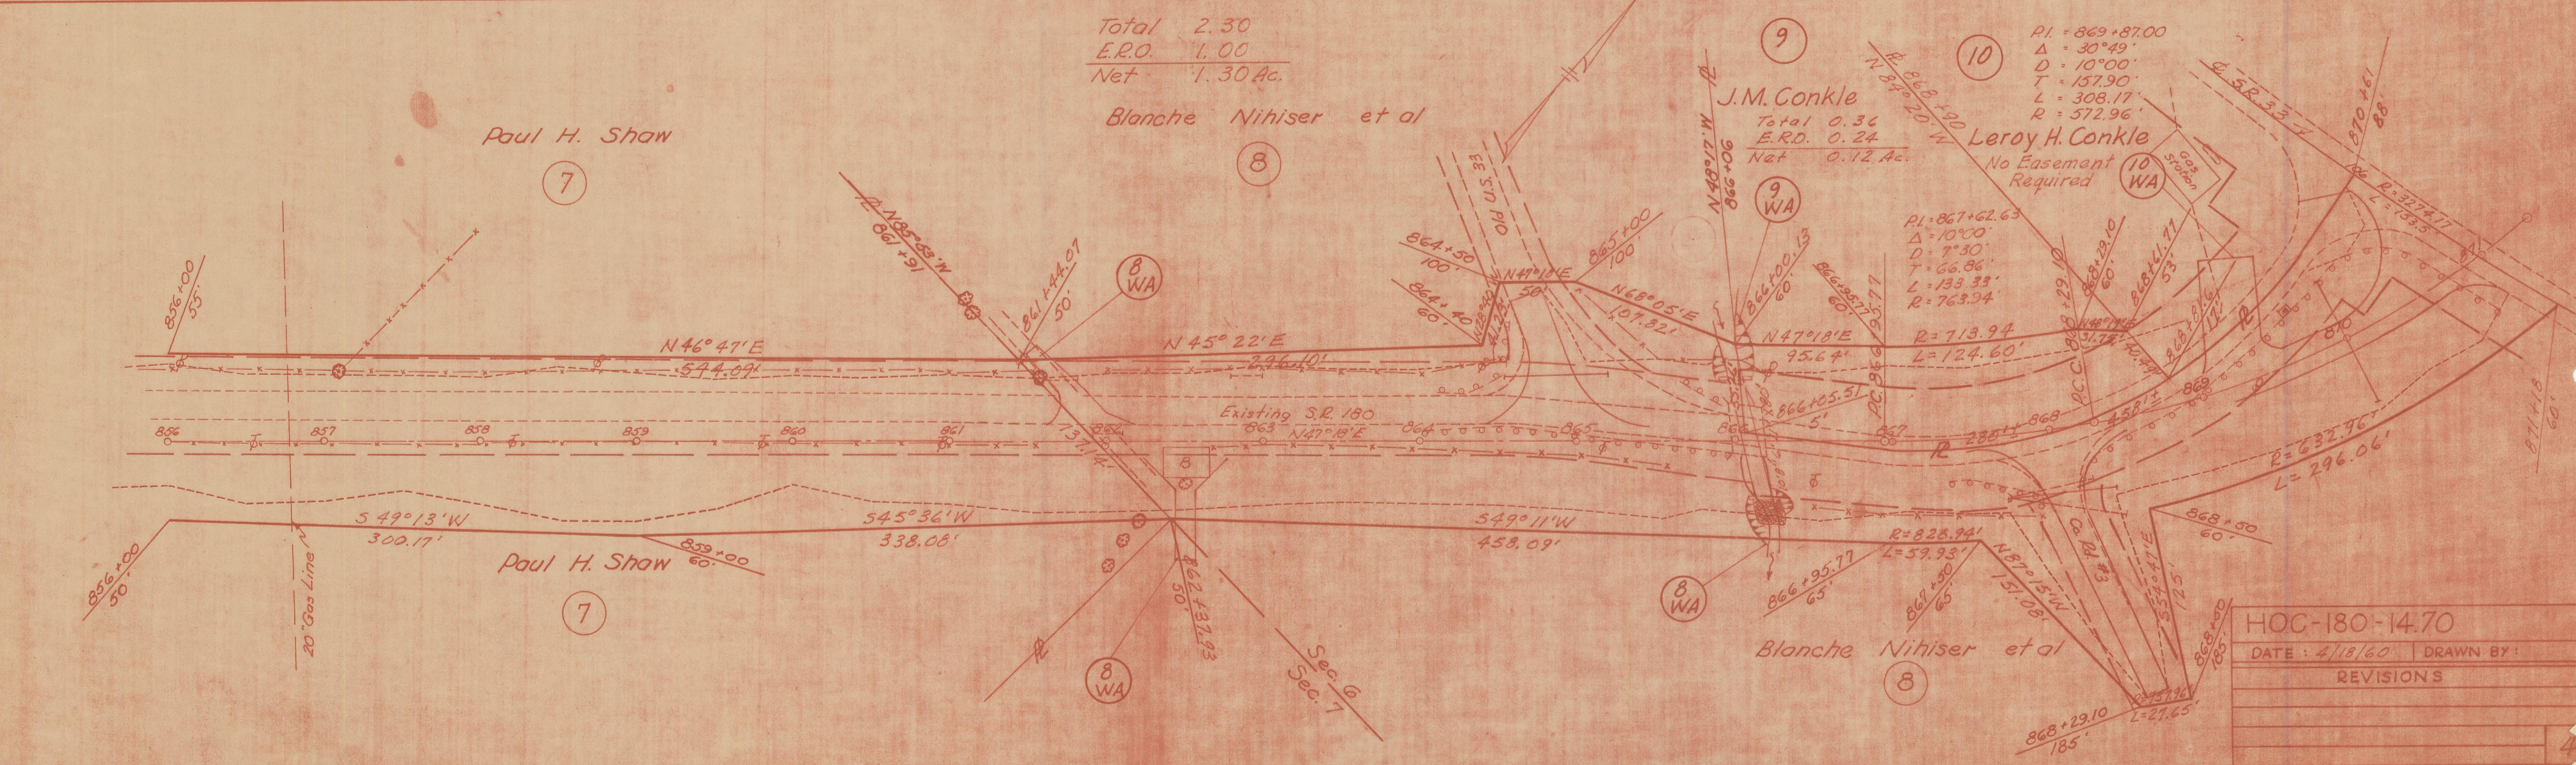

9
J.M. Conkle
Total 0.36
E.R.O. 0.24
Net 0.12 Ac.

10
Leroy H. Conkle
No Easement
Required

HOC-180-14.70

DATE: 4/18/60 DRAWN BY:

REVISIONS

FALLS TOWNSHIP SECTIONS 6 & 7 T14N, R17W