



**PROPERTY MAP**  
 HOCKING COUNTY, GOOD HOPE TOWNSHIP  
 SECTION 25, T.13N., R.18W., FALLS TOWNSHIP  
 SECTION 6 & 7, T.14N., R.17W.

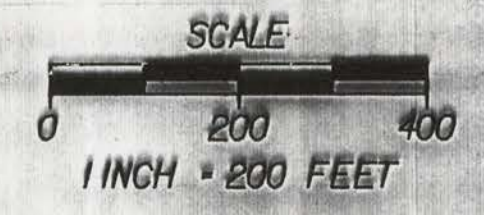

CALC. BY: CS6 DATE: CHK'D: BK: DATE: FEDERAL PROJECT	HOC-33-4.20 F-11-10 STATE PROJECT	OHIO FHWA 5 REGION 10 9 0 0 0	202 222 2 7
---	---	-------------------------------------	----------------------

UTILITY OWNERS	
TYPE	NAME & ADDRESS
GAS	COLUMBIA GAS OF OHIO, INC. 2009 EAST STATE STREET P.O. BOX 4220 ATHENS, OHIO 45701 PHONE: (614) 593-5581
ELECTRIC	COLUMBUS SOUTHERN POWER CO. 215 NORTH FRONT STREET COLUMBUS, OHIO 43215 PHONE: (614) 464-7911
ELECTRIC	OHIO POWER COMPANY 301 CLEVELAND AVENUE, S.W. P.O. BOX 24400 CANTON, OHIO 44701 PHONE: (216) 438-7040
TELEPHONE	GTE TELEPHONE OPERATIONS-NORTH AREA 16 WEST WASHINGTON STREET ATHENS, OHIO 45701 PHONE: (614) 592-0504
CABLE TV	UNITED VIDEO CABLEVISION, INC. 102 TWIN OAK DRIVE JACKSON, OHIO 45640 PHONE: (614) 286-6446

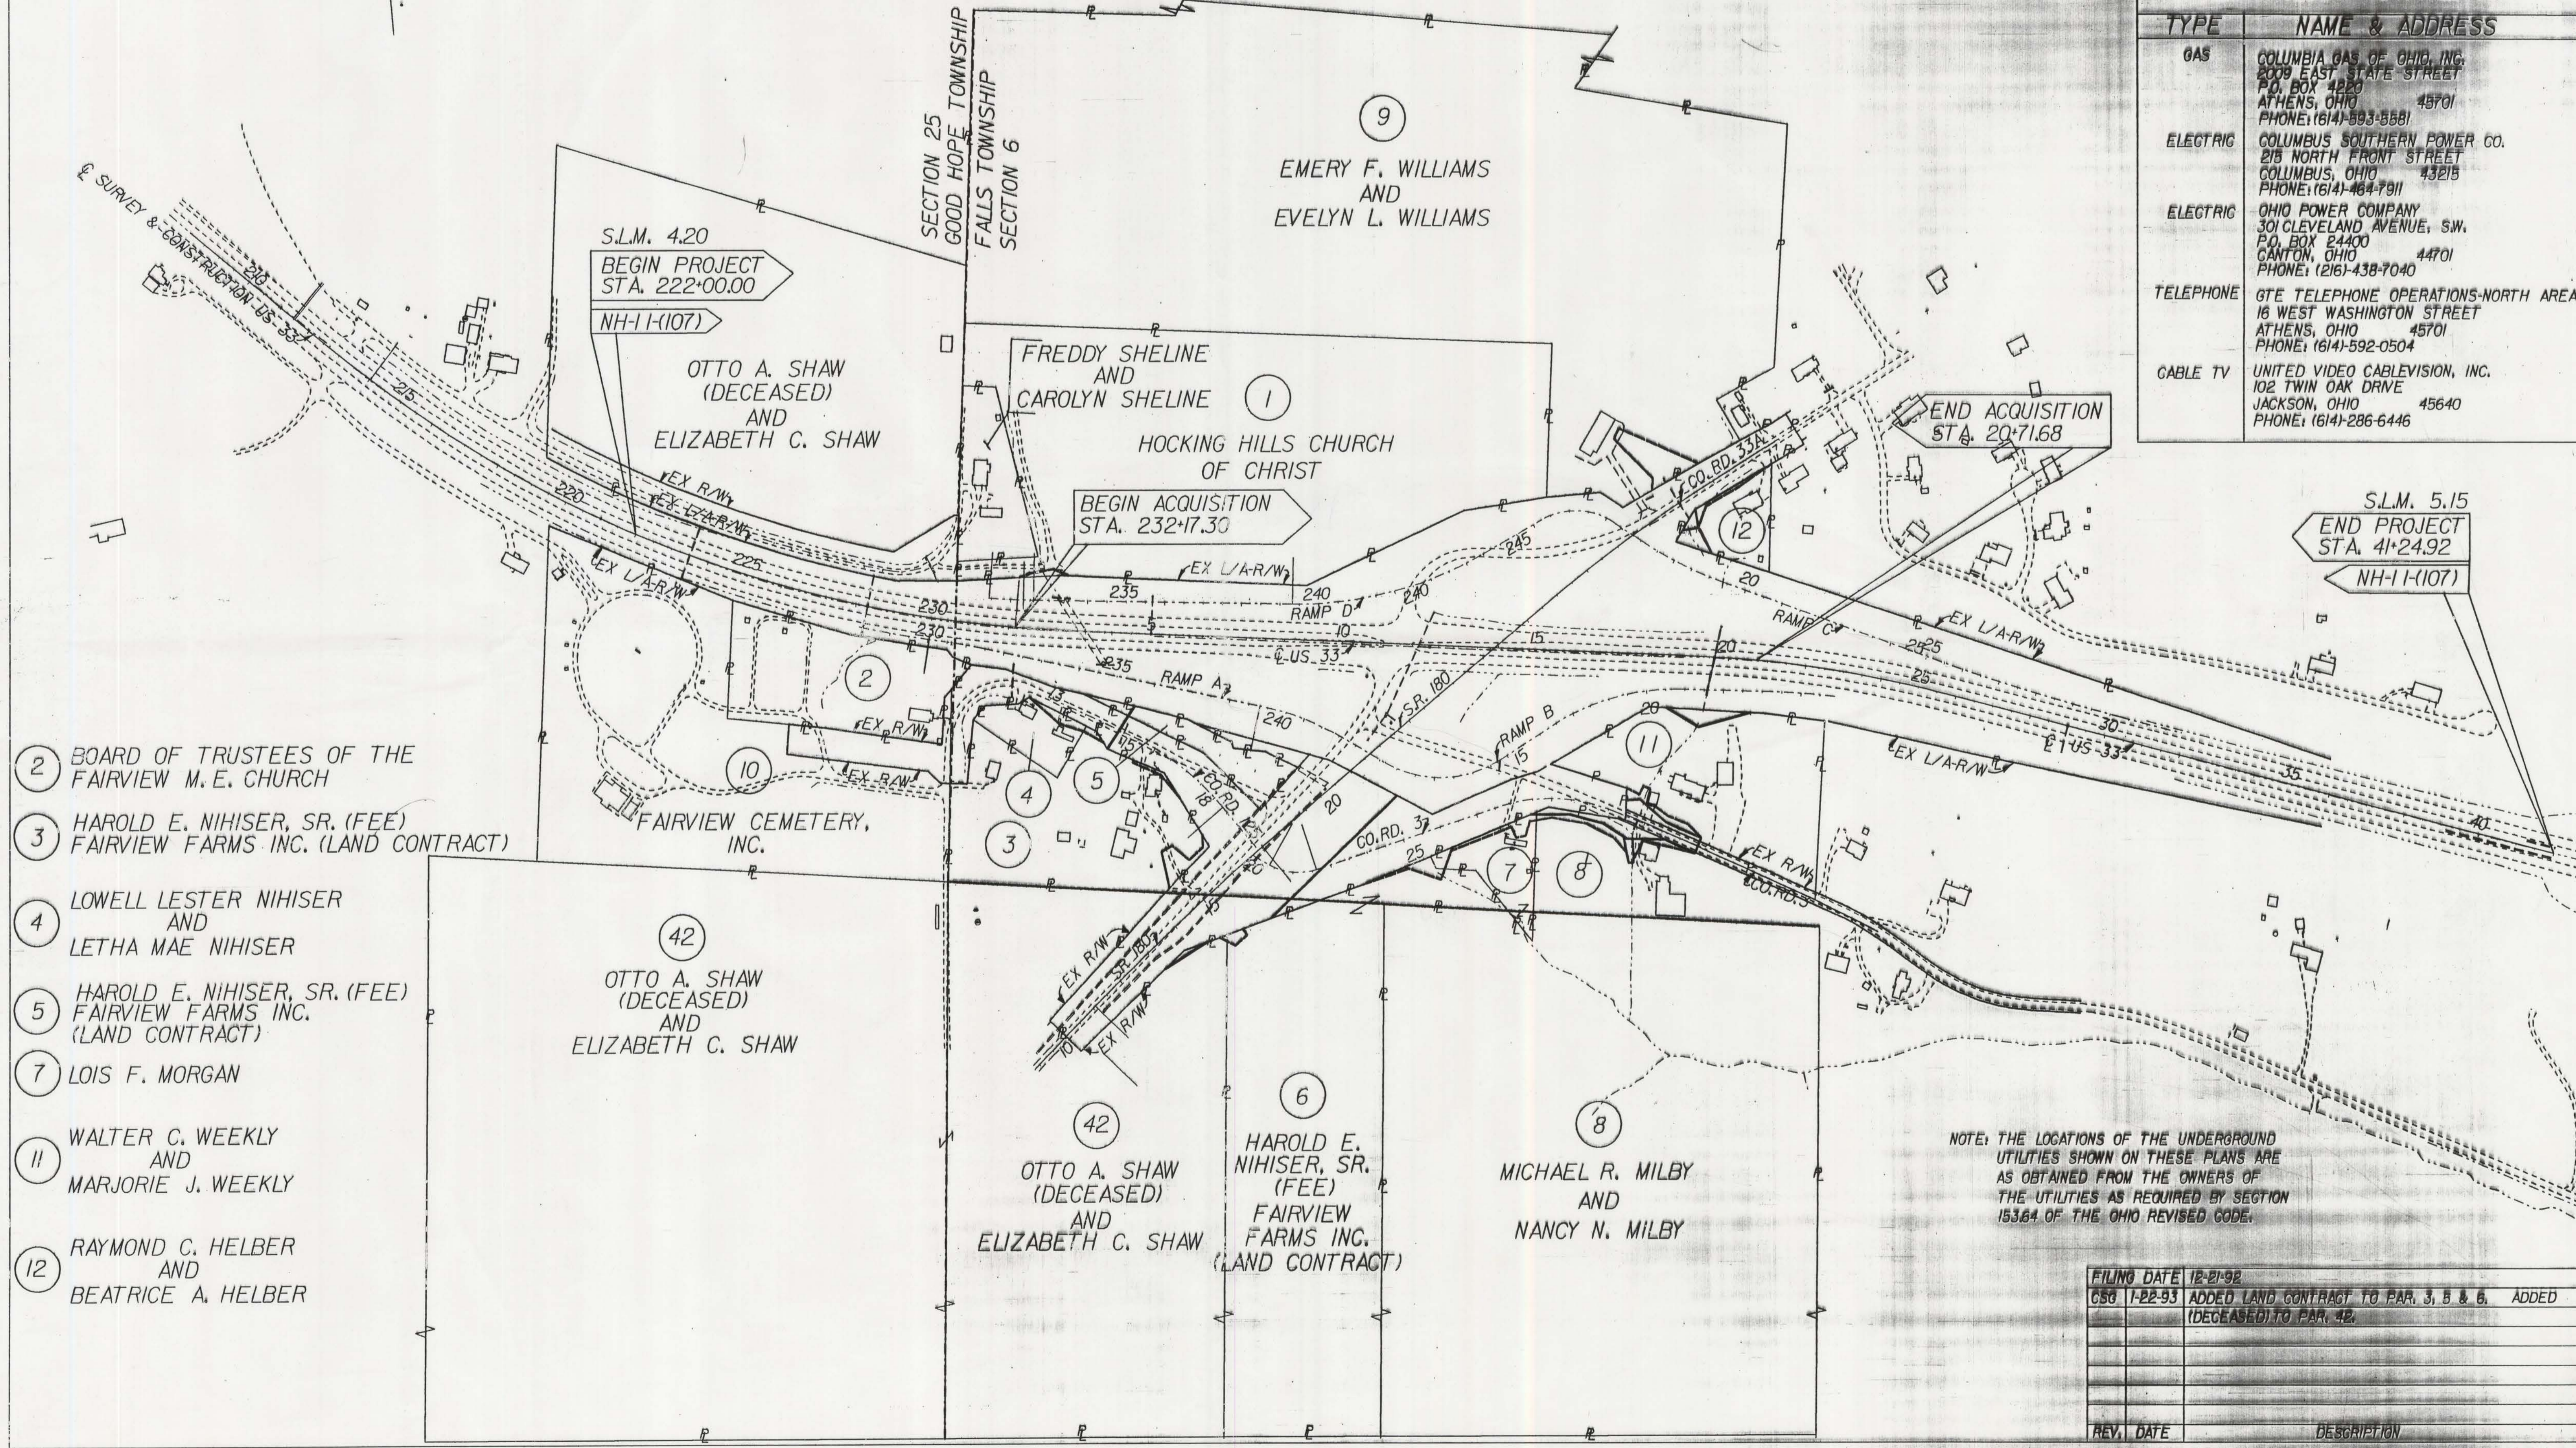

- ② BOARD OF TRUSTEES OF THE FAIRVIEW M.E. CHURCH
- ③ HAROLD E. NIHISER, SR. (FEE) FAIRVIEW FARMS INC. (LAND CONTRACT)
- ④ LOWELL LESTER NIHISER AND LETHA MAE NIHISER
- ⑤ HAROLD E. NIHISER, SR. (FEE) FAIRVIEW FARMS INC. (LAND CONTRACT)
- ⑦ LOIS F. MORGAN
- ⑪ WALTER C. WEEKLY AND MARJORIE J. WEEKLY
- ⑫ RAYMOND C. HELBER AND BEATRICE A. HELBER

NOTE: THE LOCATIONS OF THE UNDERGROUND UTILITIES SHOWN ON THESE PLANS ARE AS OBTAINED FROM THE OWNERS OF THE UTILITIES AS REQUIRED BY SECTION 153.64 OF THE OHIO REVISED CODE.

FILING DATE	12-21-92
CS6	1-22-93 ADDED LAND CONTRACT TO PAR. 3, 5 & 6. ADDED (DECEASED) TO PAR. 42.
REV.	DATE
	DESCRIPTION