

HOCKING COUNTY
 GOOD HOPE TOWNSHIP, SECTION 25, T.13N., R.18W.
 FALLS TOWNSHIP, SECTION 6, T.14N., R.17W


CALC. BY: C.S.G. DATE: 10-1-92 CHK'D BY: DATE:	HOC-33-4.20 OHIO FHWA 5 REGION 204 222 4 7
FEDERAL PROJECT: NH-11-107 STATE PROJECT: 109000	PID-10331 NOTE: THIS SET OF R/W PLANS SUPERCEDES SOME OF THE R/W SHEETS ON HOC-33-4.21. SEE HOC-33-4.21 R/W PLANS FOR FURTHER R/W INFORMATION.

S.L.M. 4.20
 BEGIN PROJECT
 STA. 222+00.00
 NH-11-107

CURVE DATA
 US 33
 PI • STA. 223+47.70
 Δ • 36° 55' 18" U.
 D • 0' 47' 20"
 R • 3202.87'
 Ls • 250.00'
 Ts • 1194.69'
 Lc • 1814.29'
 Os • 0' 2' 14" U.
 Lt • 166.68'
 St • 83.35'

CURVE DATA
 RAMP D
 PI • STA. 232+00.89
 Δ • 0° 3' 28' 37" U.
 D • 0° 3' 00' 00"
 R • 1909.86'
 L • 115.90'
 T • 57.97'
 Ex. • 0.88'

OTTO A. SHAW
 (DECEASED)
 AND
 ELIZABETH SHAW

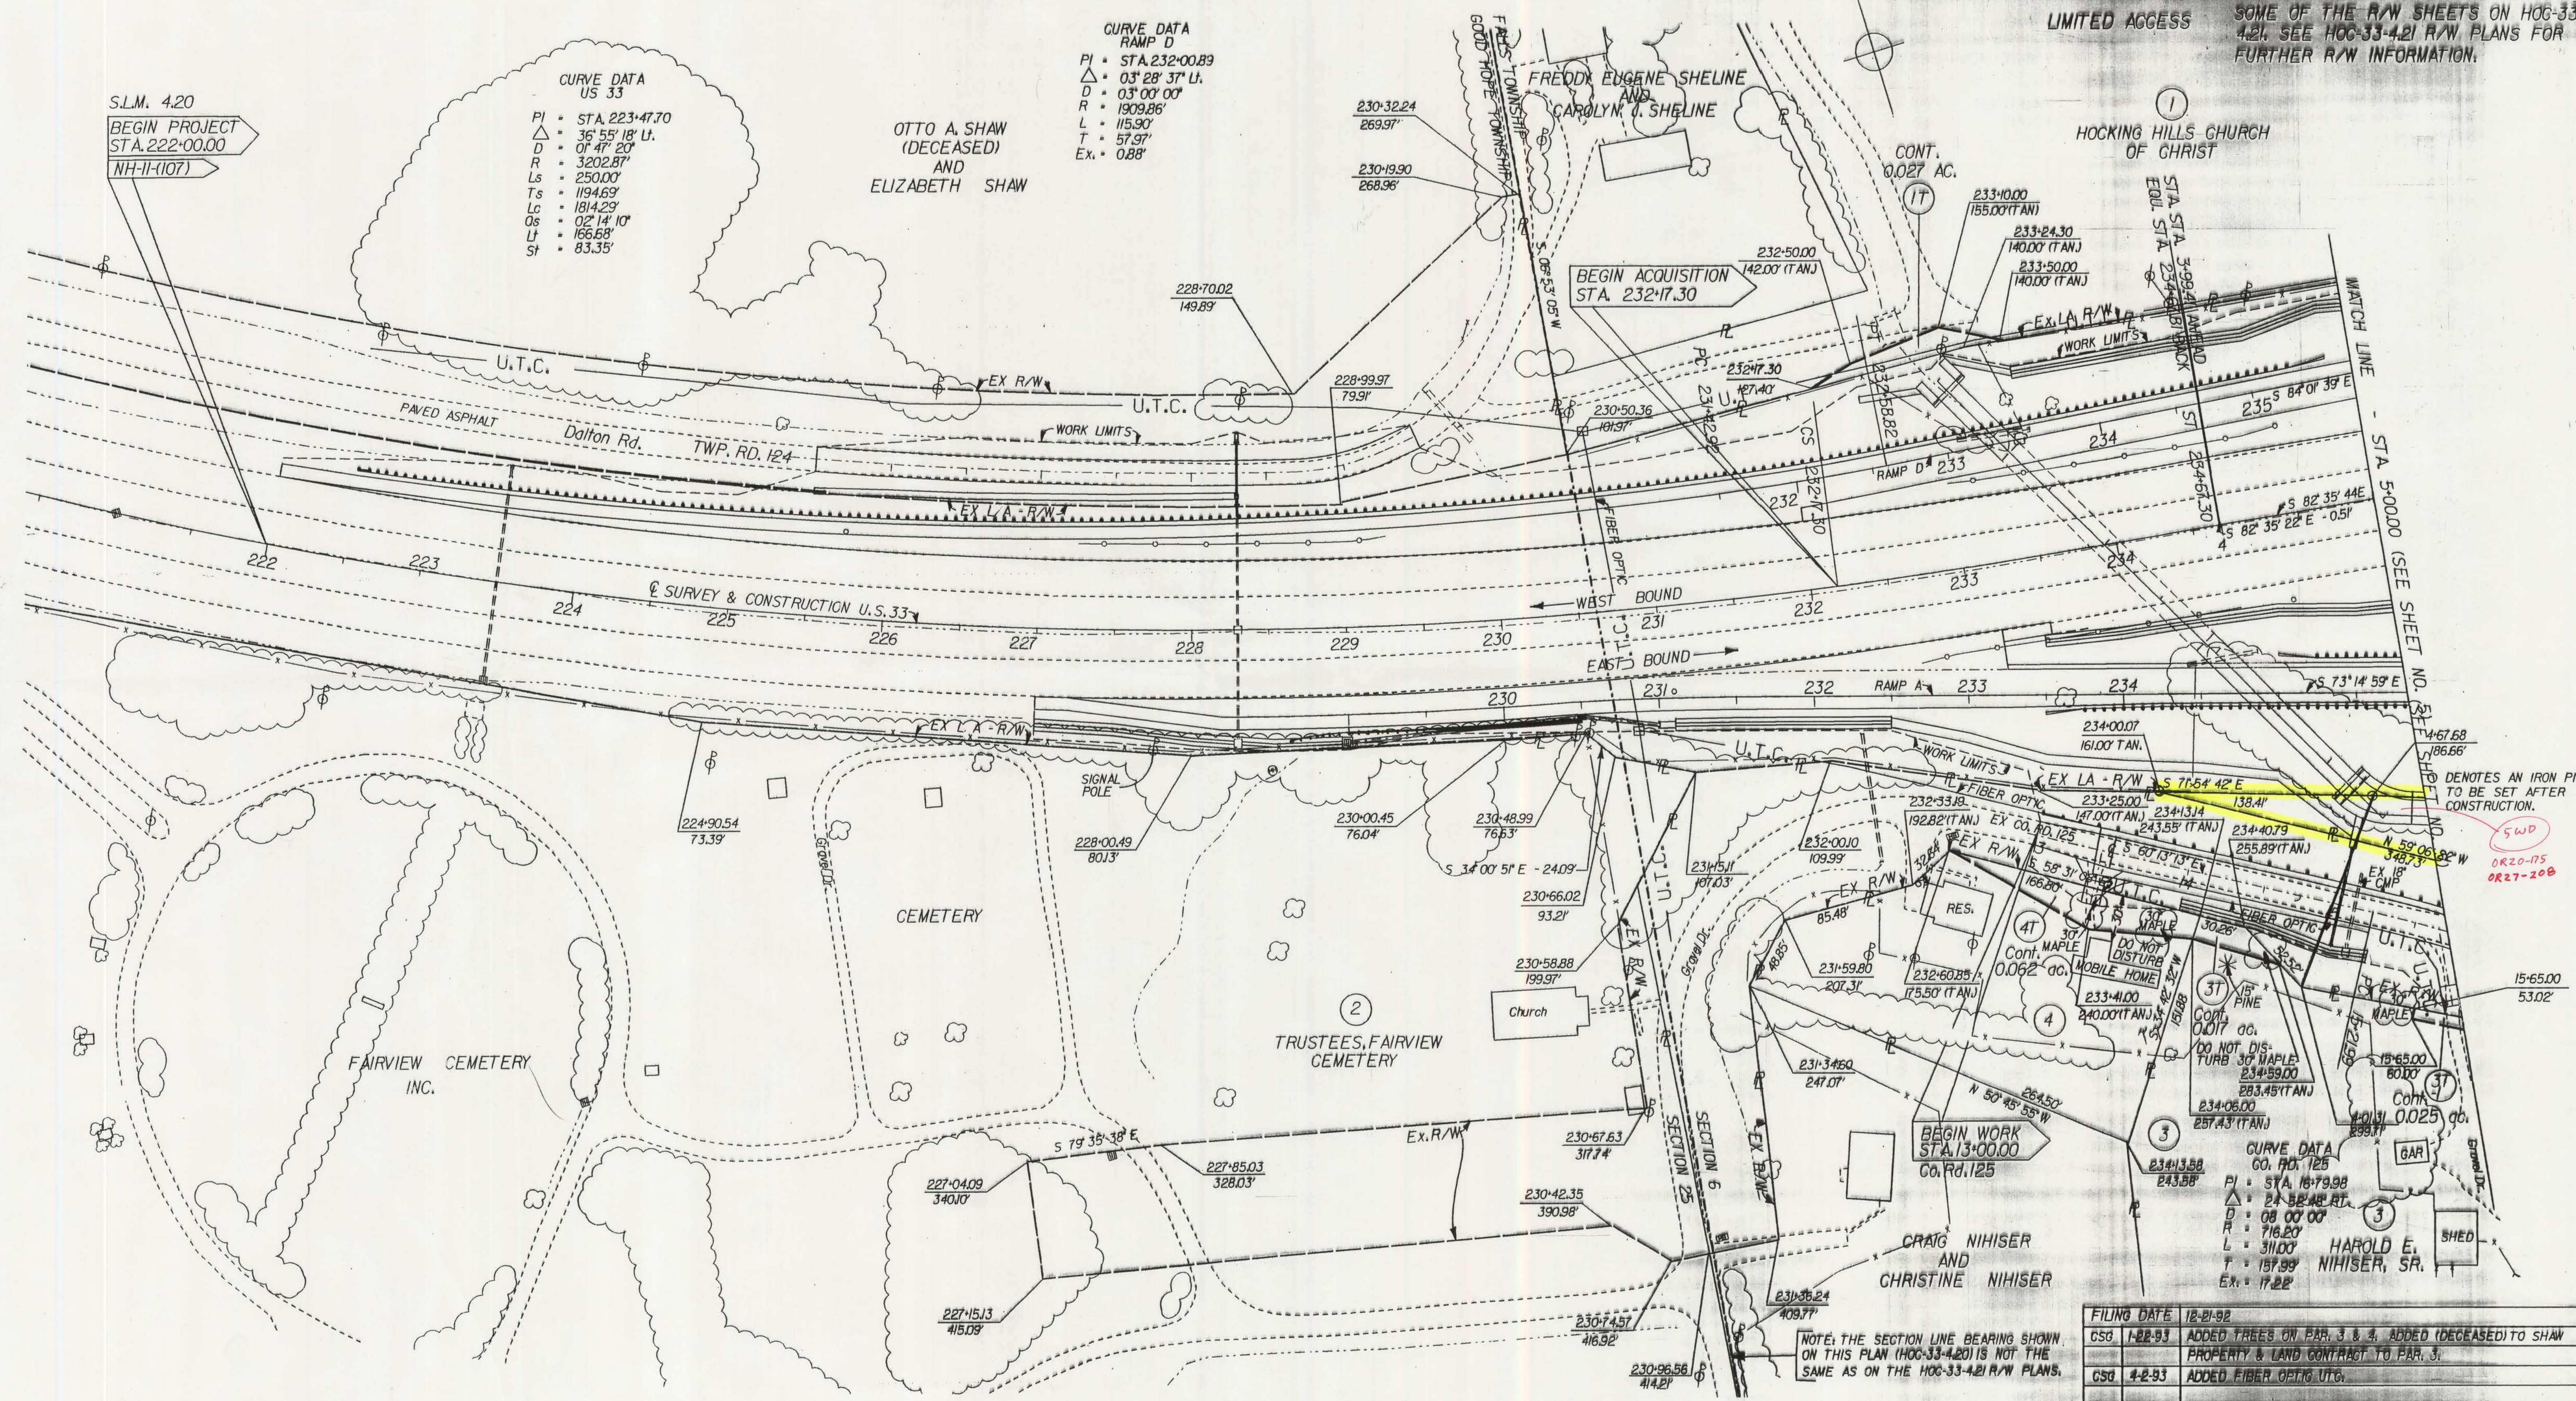

① DENOTES AN IRON PIN TO BE SET AFTER CONSTRUCTION.
 SWP
 OR20-175
 OR27-208

CURVE DATA
 CO. RD. 125
 PI • STA. 16+79.98
 Δ • 24° 58' 48" R.
 D • 08' 00" 00"
 R • 716.20'
 L • 311.00'
 T • 137.99'
 Ex. • 17.22'

NOTE: THE SECTION LINE BEARING SHOWN ON THIS PLAN (HOC-33-4.20) IS NOT THE SAME AS ON THE HOC-33-4.21 R/W PLANS.

④ LOWELL LESTER NIHISER AND LETHA MAE NIHISER

③ HAROLD E. NIHISER, SR. (FEE), FAIRVIEW FARMS INC. (LAND CONTRACT)

REV.	DATE	DESCRIPTION
	12-21-92	FILING DATE
	1-22-93	ADDED TREES ON PAR. 3 & 4. ADDED (DECEASED) TO SHAW PROPERTY & LAND CONTRACT TO PAR. 3.
	4-2-93	ADDED FIBER OPTIC U.T.C.