
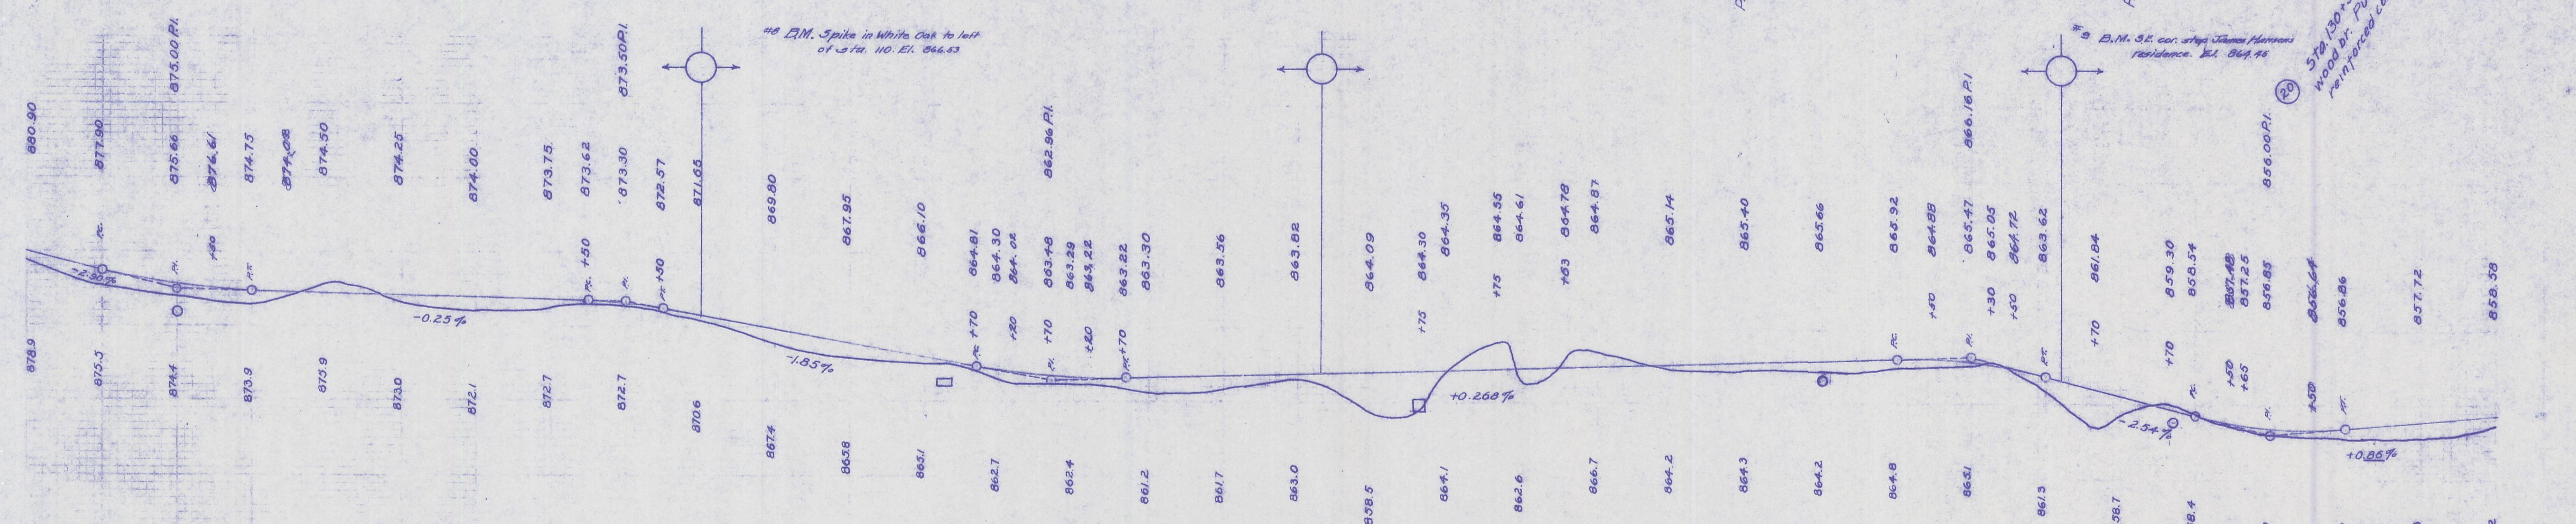


FEDERAL ROAD DISTRICT NO.	STATE	FEDERAL AID PROJECT NO.	FISCAL YEAR
10	OHIO	171	1920

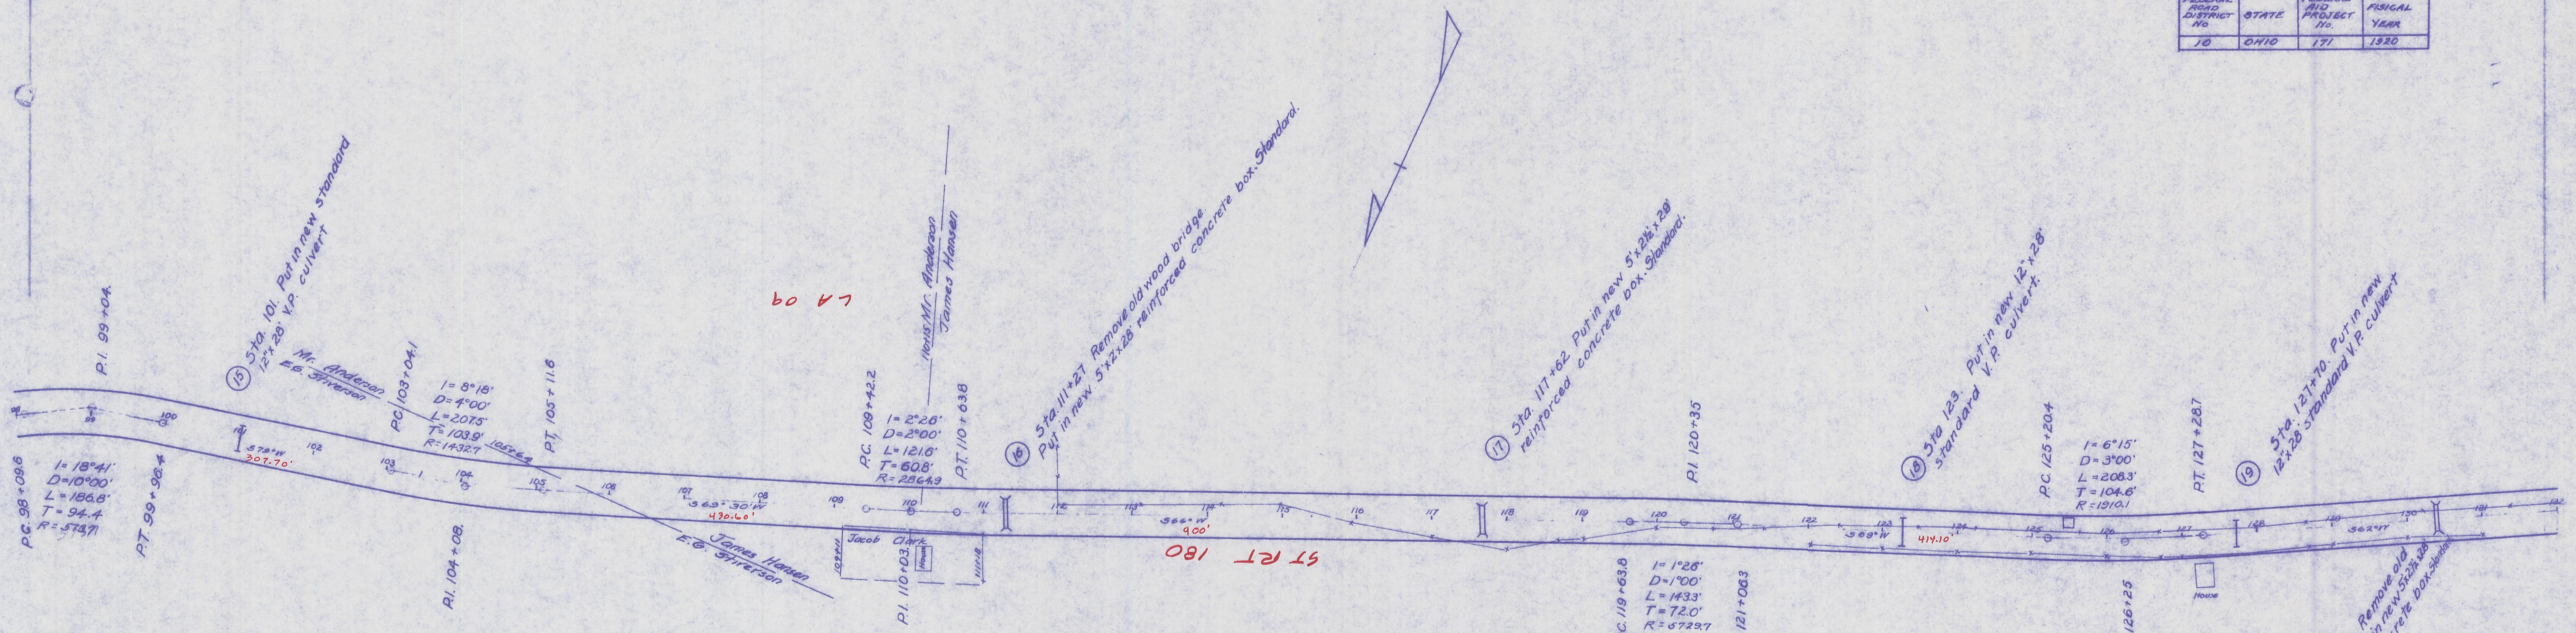

Excavation 1730 cu. yds.  
Fill 1527 cu. yds.

Excavation 1238 cu. yds.  
Fill 1067 cu. yds.

Excavation 1724 cu. yds.  
Fill 1500 cu. yds.

98 100 101 102 103 104 105 106 107 108 109 110 111 112 113 114 115 116 117 118 119 120 121 122 123 124 125 126 127 128 129 130 131 132