



FEDERAL ROAD DISTRICT NO.	STATE	FEDERAL AID PROJECT NO.	PHICAL YEAR
10	OHIO	171	1920

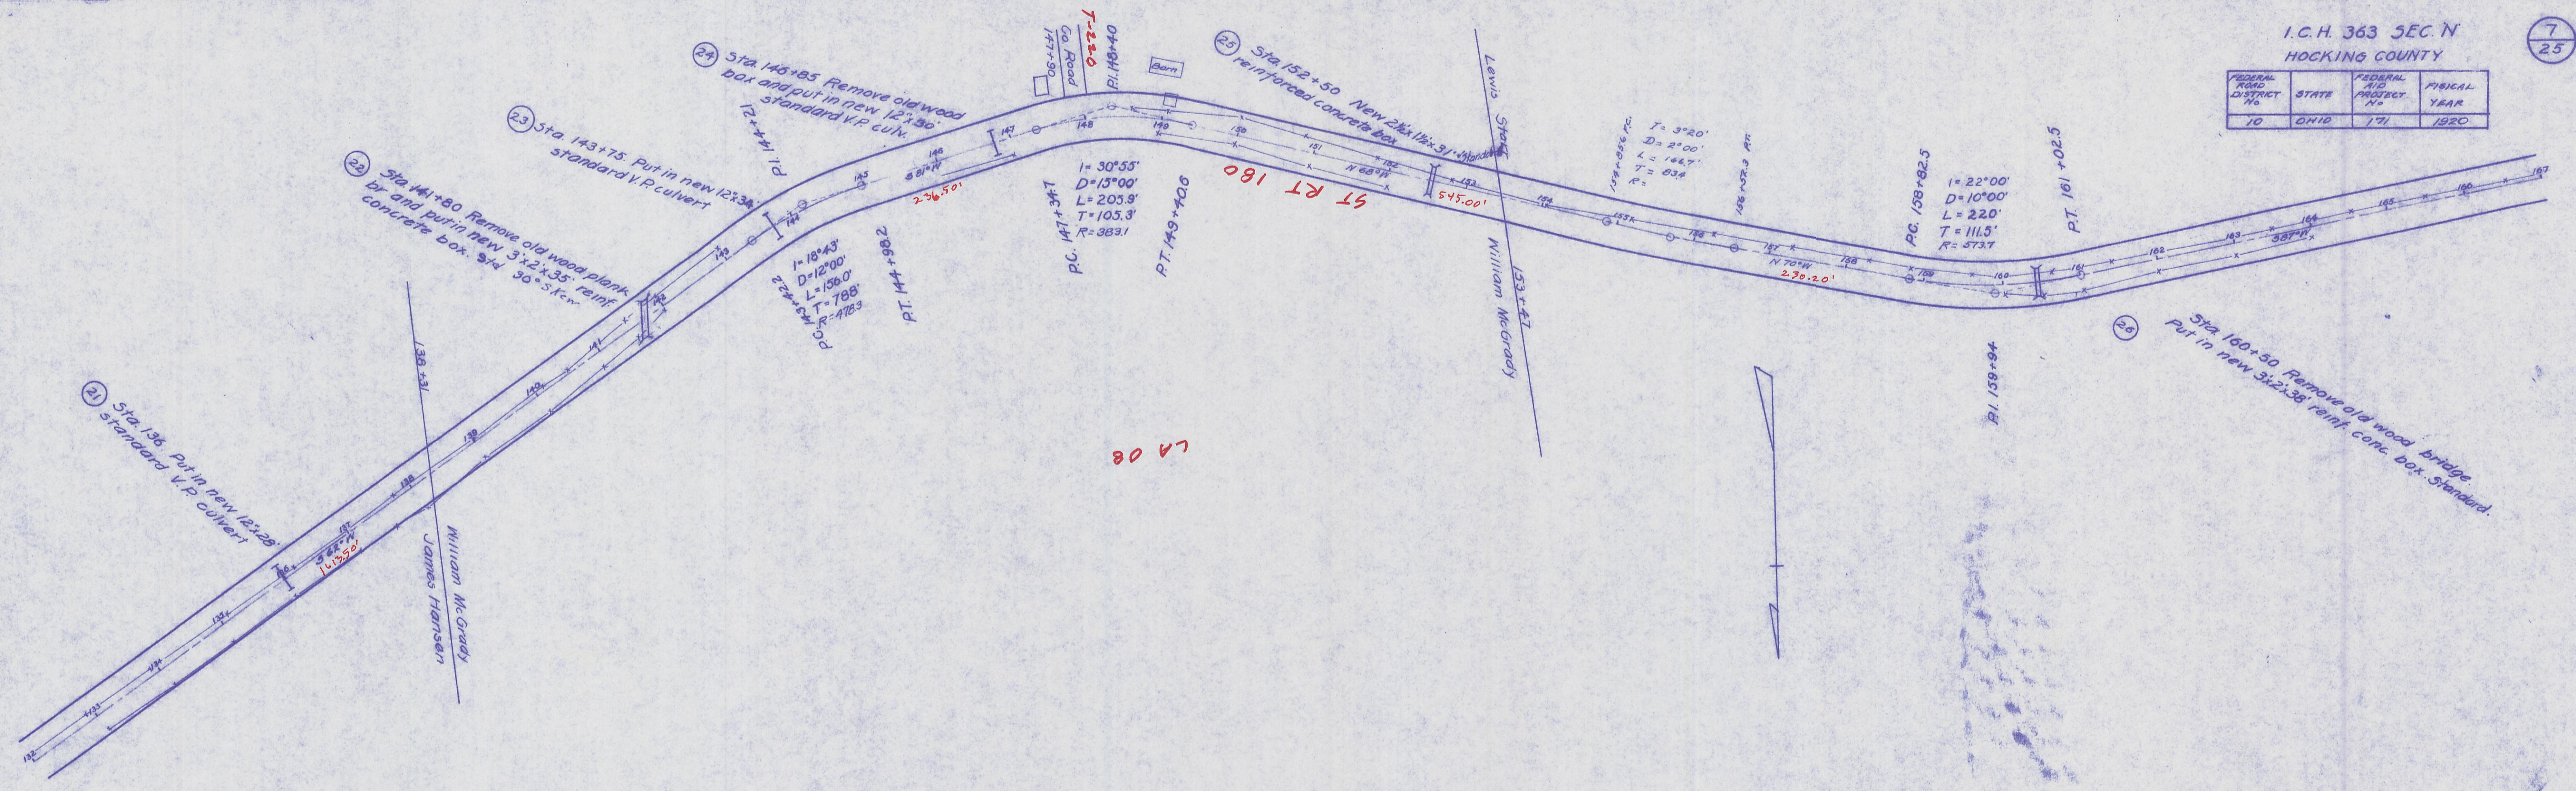

LA 08

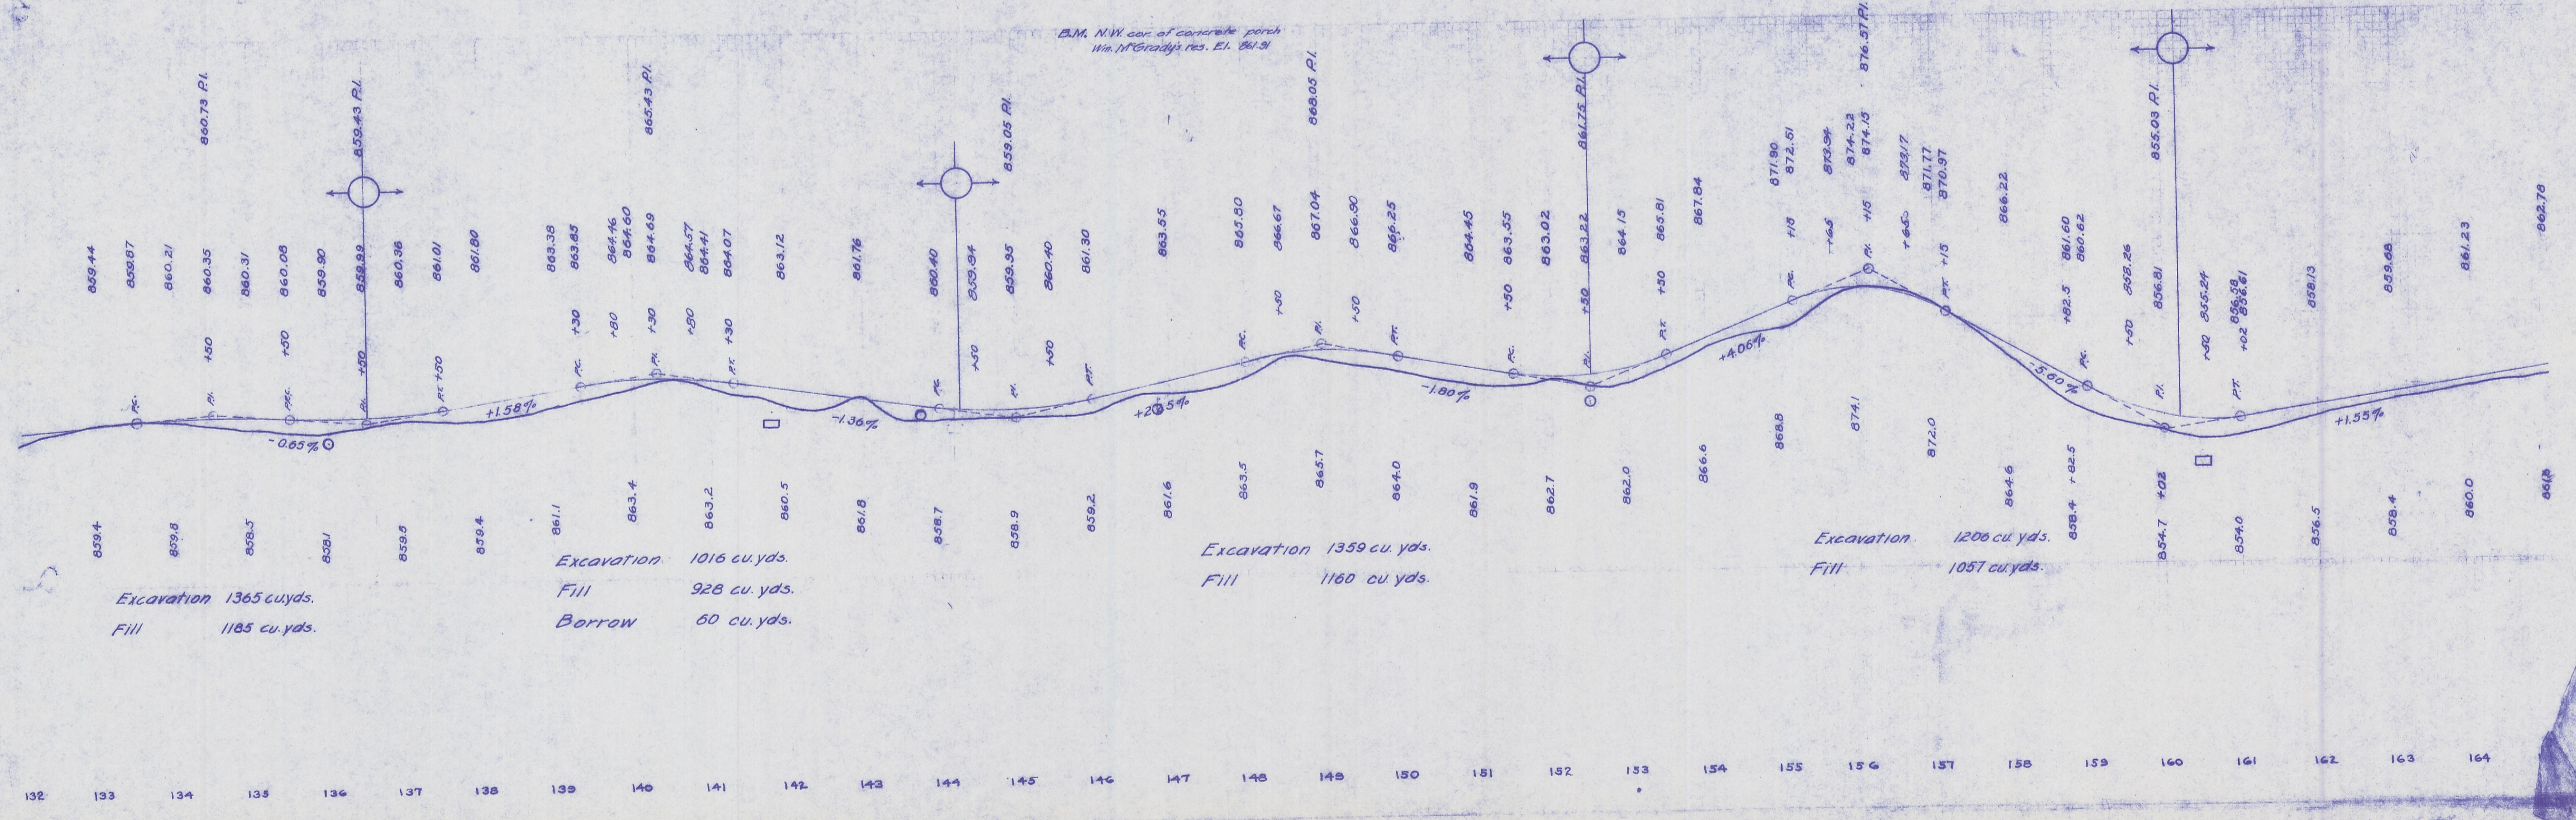

Excavation 1365 cu.yds.  
Fill 1185 cu.yds.

Excavation 1016 cu.yds.  
Fill 928 cu.yds.  
Borrow 60 cu.yds.

Excavation 1359 cu.yds.  
Fill 1160 cu.yds.

Excavation 1206 cu.yds.  
Fill 1057 cu.yds.