


Hoc-180-7.52

HOCKING COUNTY
 S.H. 363 SEC. N(P.T.)
R/W PLANS
 DATE _____ DRAWN BY _____
 REVISED _____
 NET LENGTH OF PROJECT -
S.R.-180

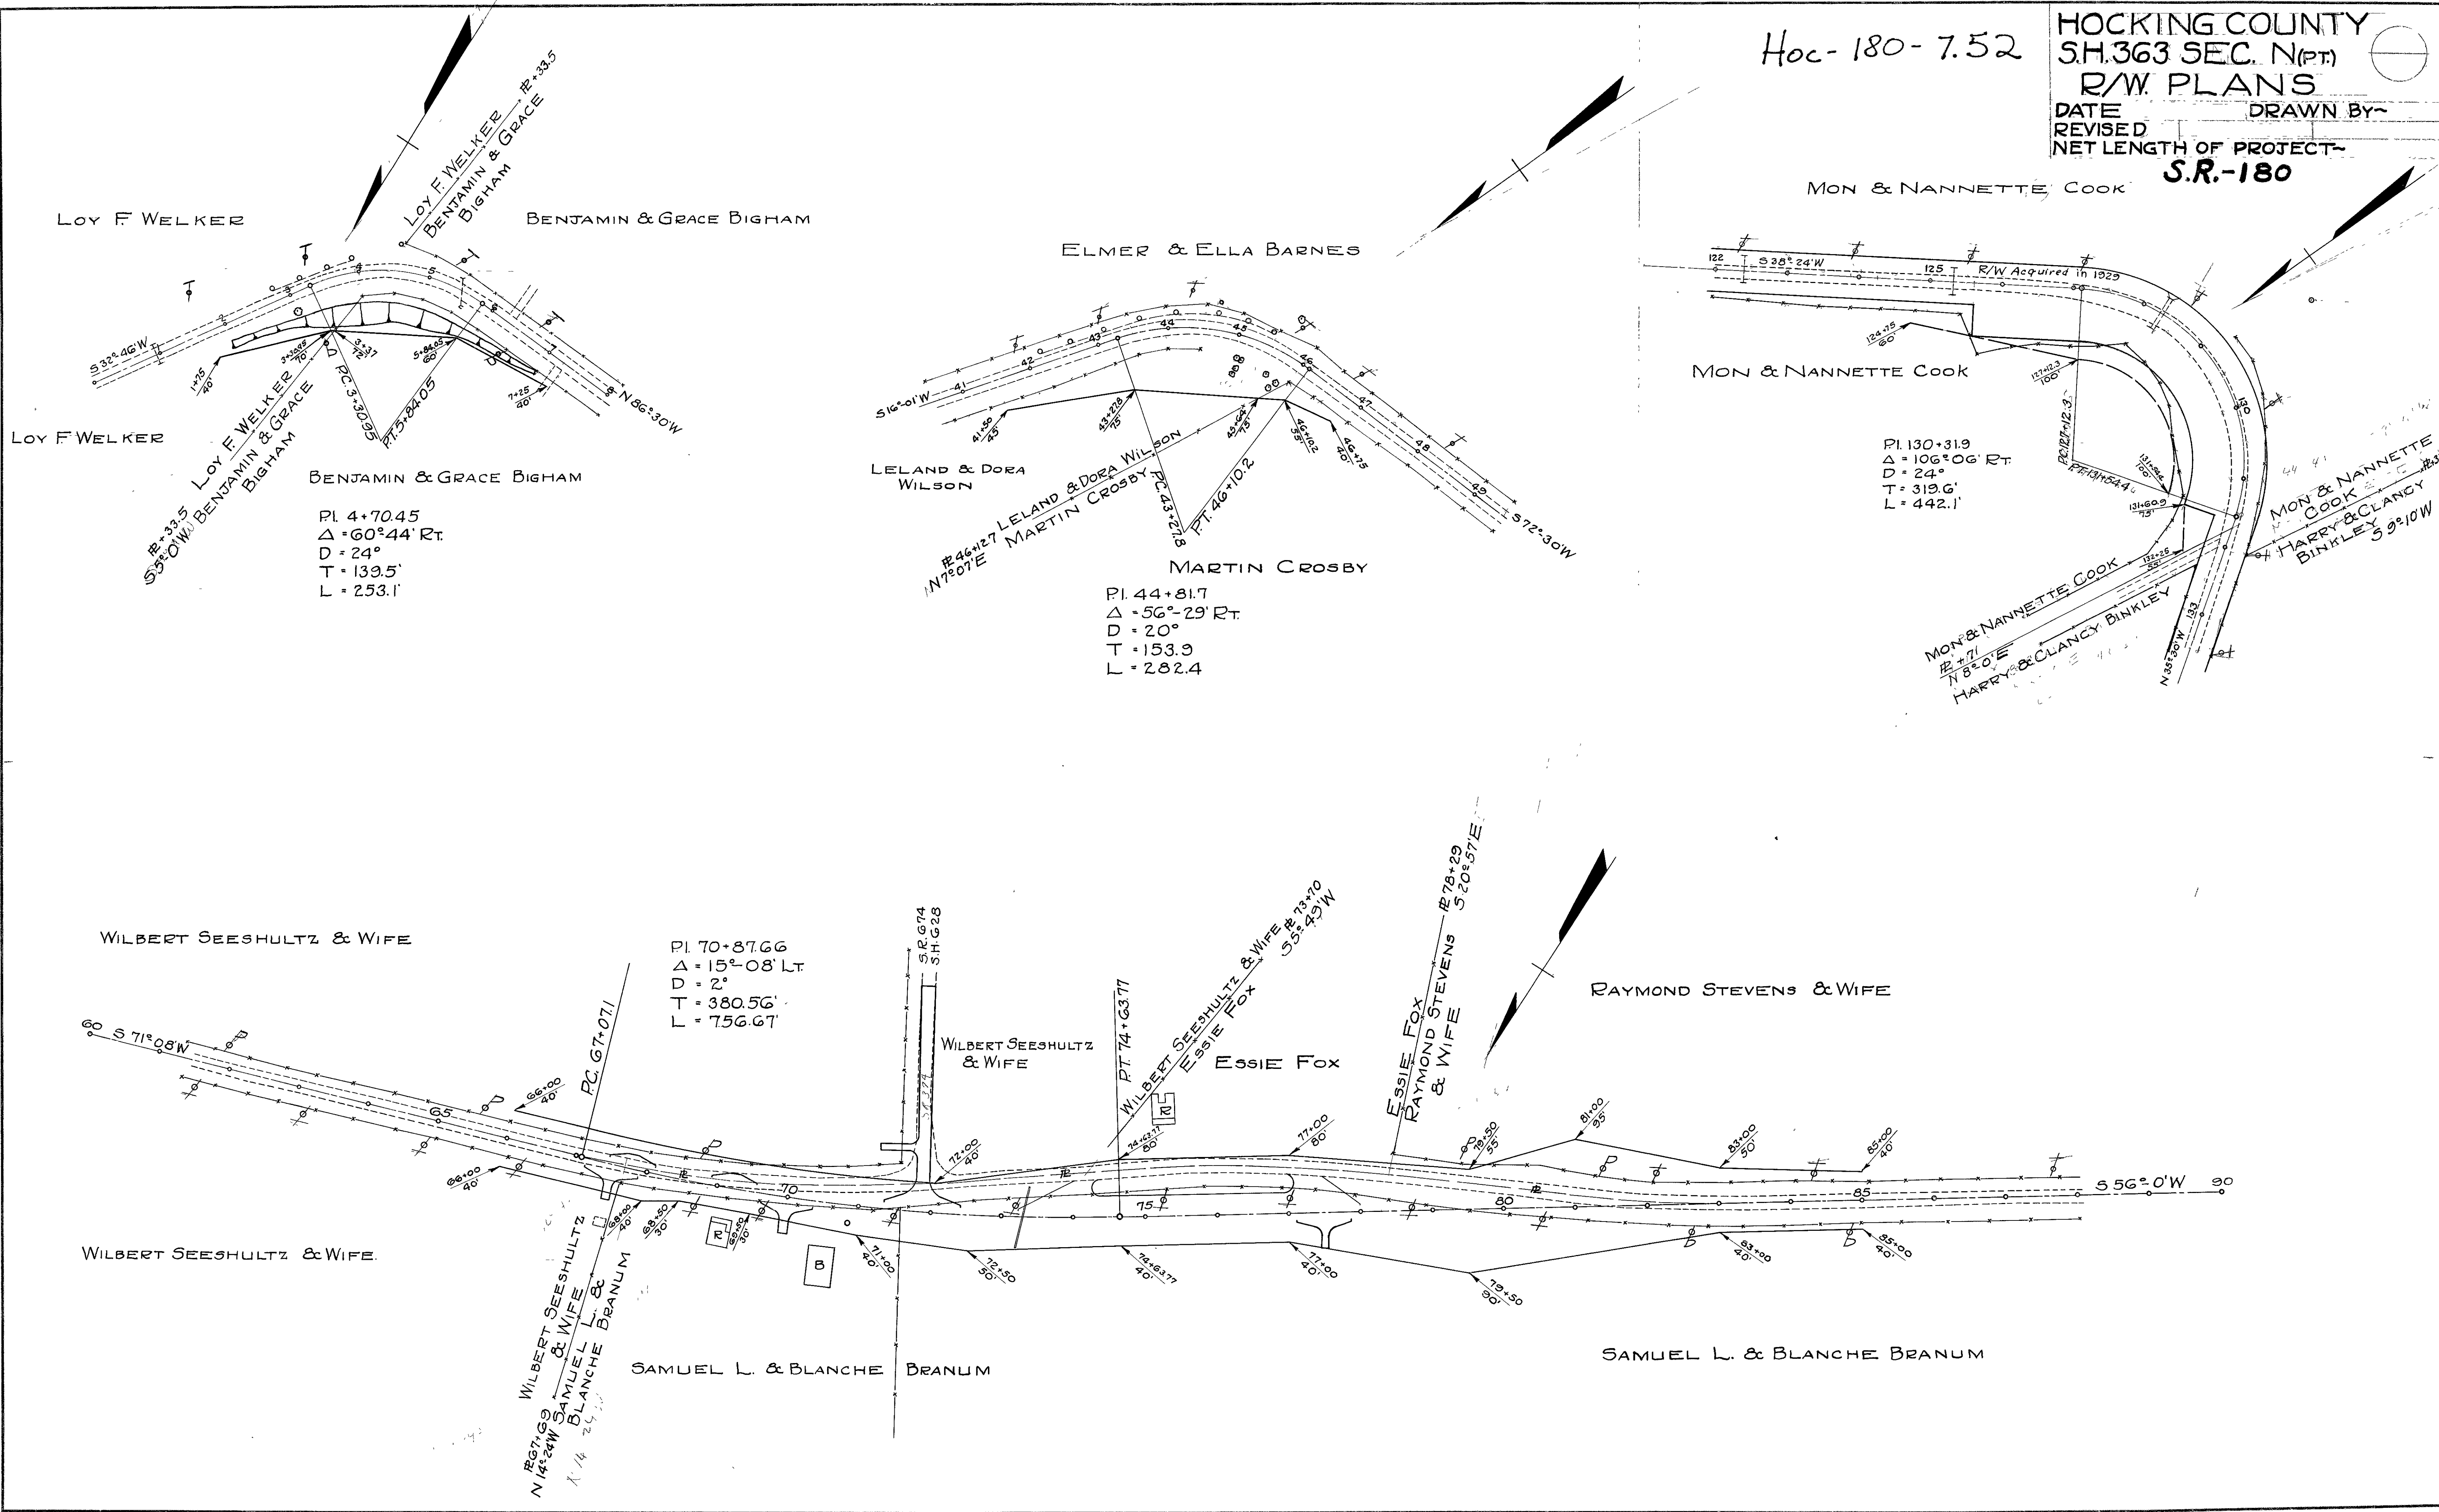

MON & NANNETTE COOK

MON & NANNETTE COOK

PI. 130+31.9
 $\Delta = 106^{\circ}06'$ RT.
 D = 24'
 T = 319.6'
 L = 442.1'

MON & NANNETTE
 COOK
 HARRY & CLANCY
 BINKLEY $S 9^{\circ}10'W$

LOY F. WELKER

BENJAMIN & GRACE BIGHAM

ELMER & ELLA BARNES

LELAND & DORA WILSON

MARTIN CROSBY

PI. 44+81.7
 $\Delta = 56^{\circ}29'$ RT.
 D = 20'
 T = 153.9
 L = 282.4

WILBERT SEESHULTZ & WIFE

PI. 70+87.66
 $\Delta = 15^{\circ}08'$ LT.
 D = 2'
 T = 380.56'
 L = 756.67'

WILBERT SEESHULTZ & WIFE

ESSIE FOX

RAYMOND STEVENS & WIFE

WILBERT SEESHULTZ & WIFE.

SAMUEL L. & BLANCHE BRANUM

SAMUEL L. & BLANCHE BRANUM