


PROPERTY MAP

HOC-216-00.61

HOCKING COUNTY, WARD TOWNSHIP, SECTION 4,
T13N, R15W

SCALE: 1 INCH= 400 FEET

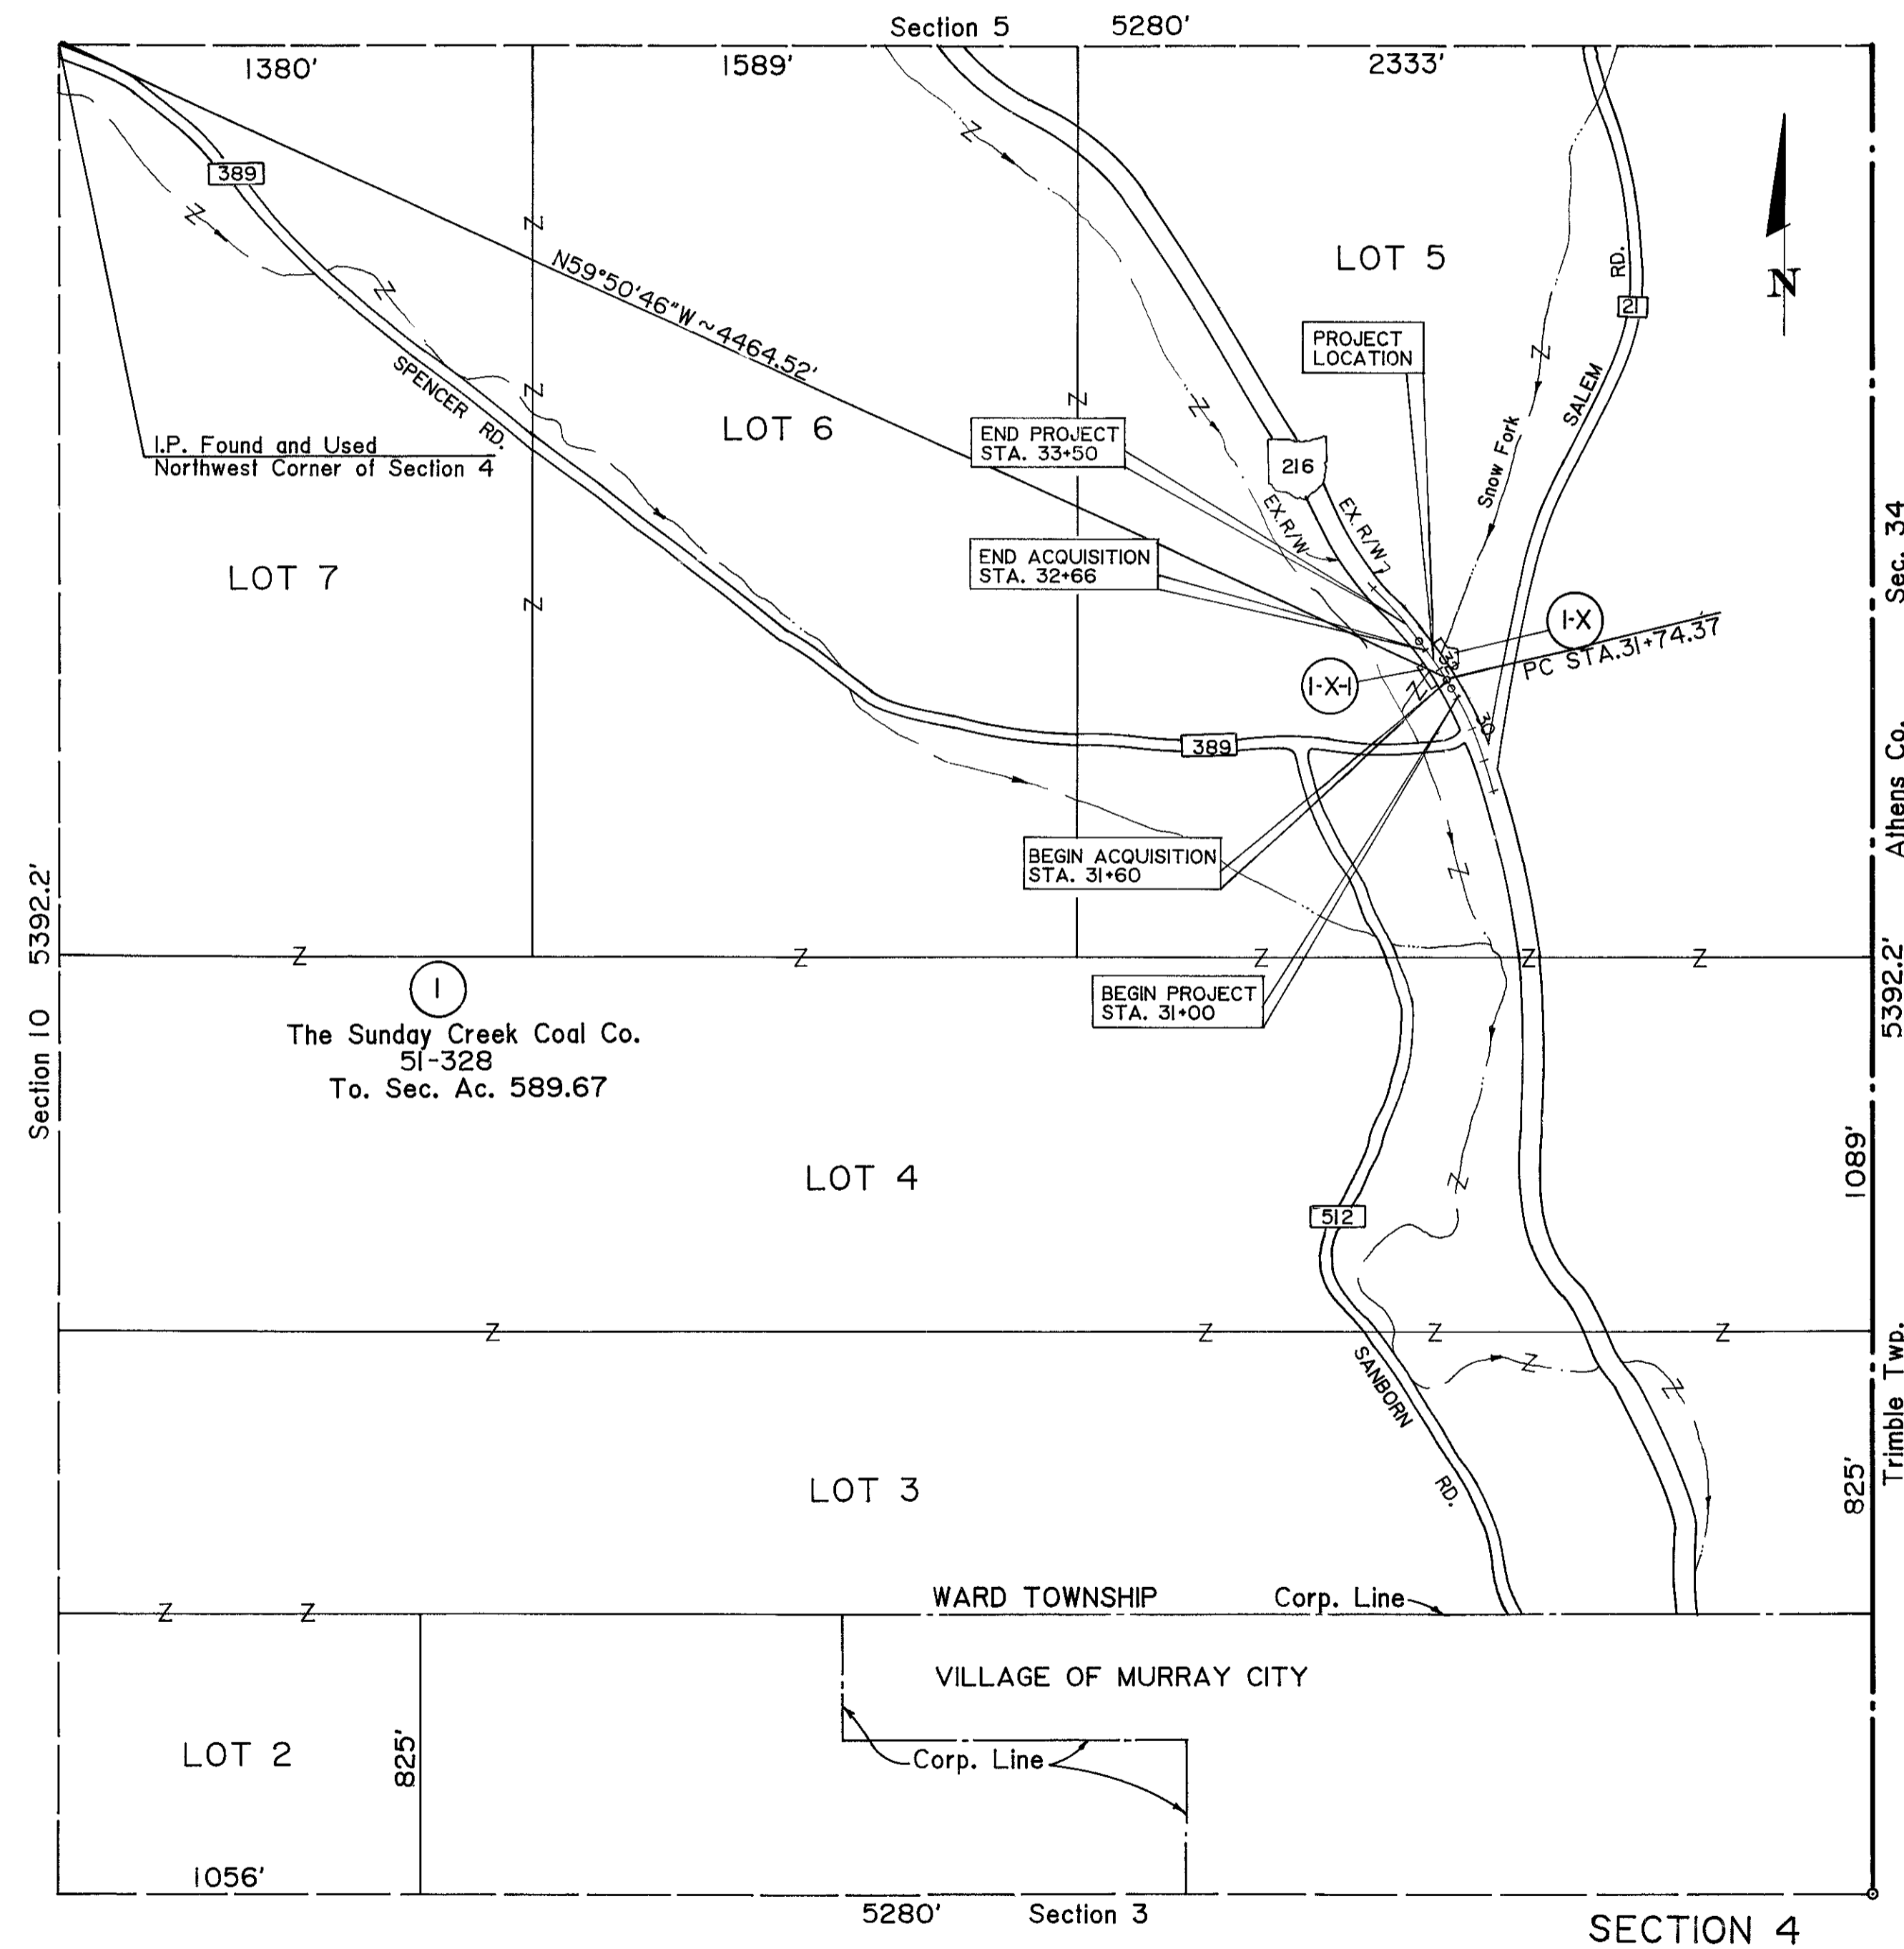

UTILITY OWNERS	
TYPE	NAME & ADDRESS
TELEPHONE	OHIO BELL TELEPHONE CO. 160 N. SIXTH ST. ZANESVILLE, OHIO 43701 TEL. (614) 454-3521
WATER	BURR OAK STATE WATER SUPPLY STATE ROUTE 13 GLOUSTER, OHIO 45732 TEL. (614) 767-2558
PETROLEUM	OHIO OIL GATHERING CORPORATION BOX 377 FRAZEYSBURG, OHIO 43822 TEL. (614) 828-2892

NOTE:
THE LOCATIONS OF THE UNDERGROUND UTILITIES SHOWN ON THESE PLANS ARE AS OBTAINED FROM THE OWNERS OF THE UTILITIES AS REQUIRED BY SECTION 153.64 OHIO REVISED CODE.