


PROPERTY MAP
HOC-278-6.00
WARD TOWNSHIP
Sec's 19 & 25, R15W-T13N

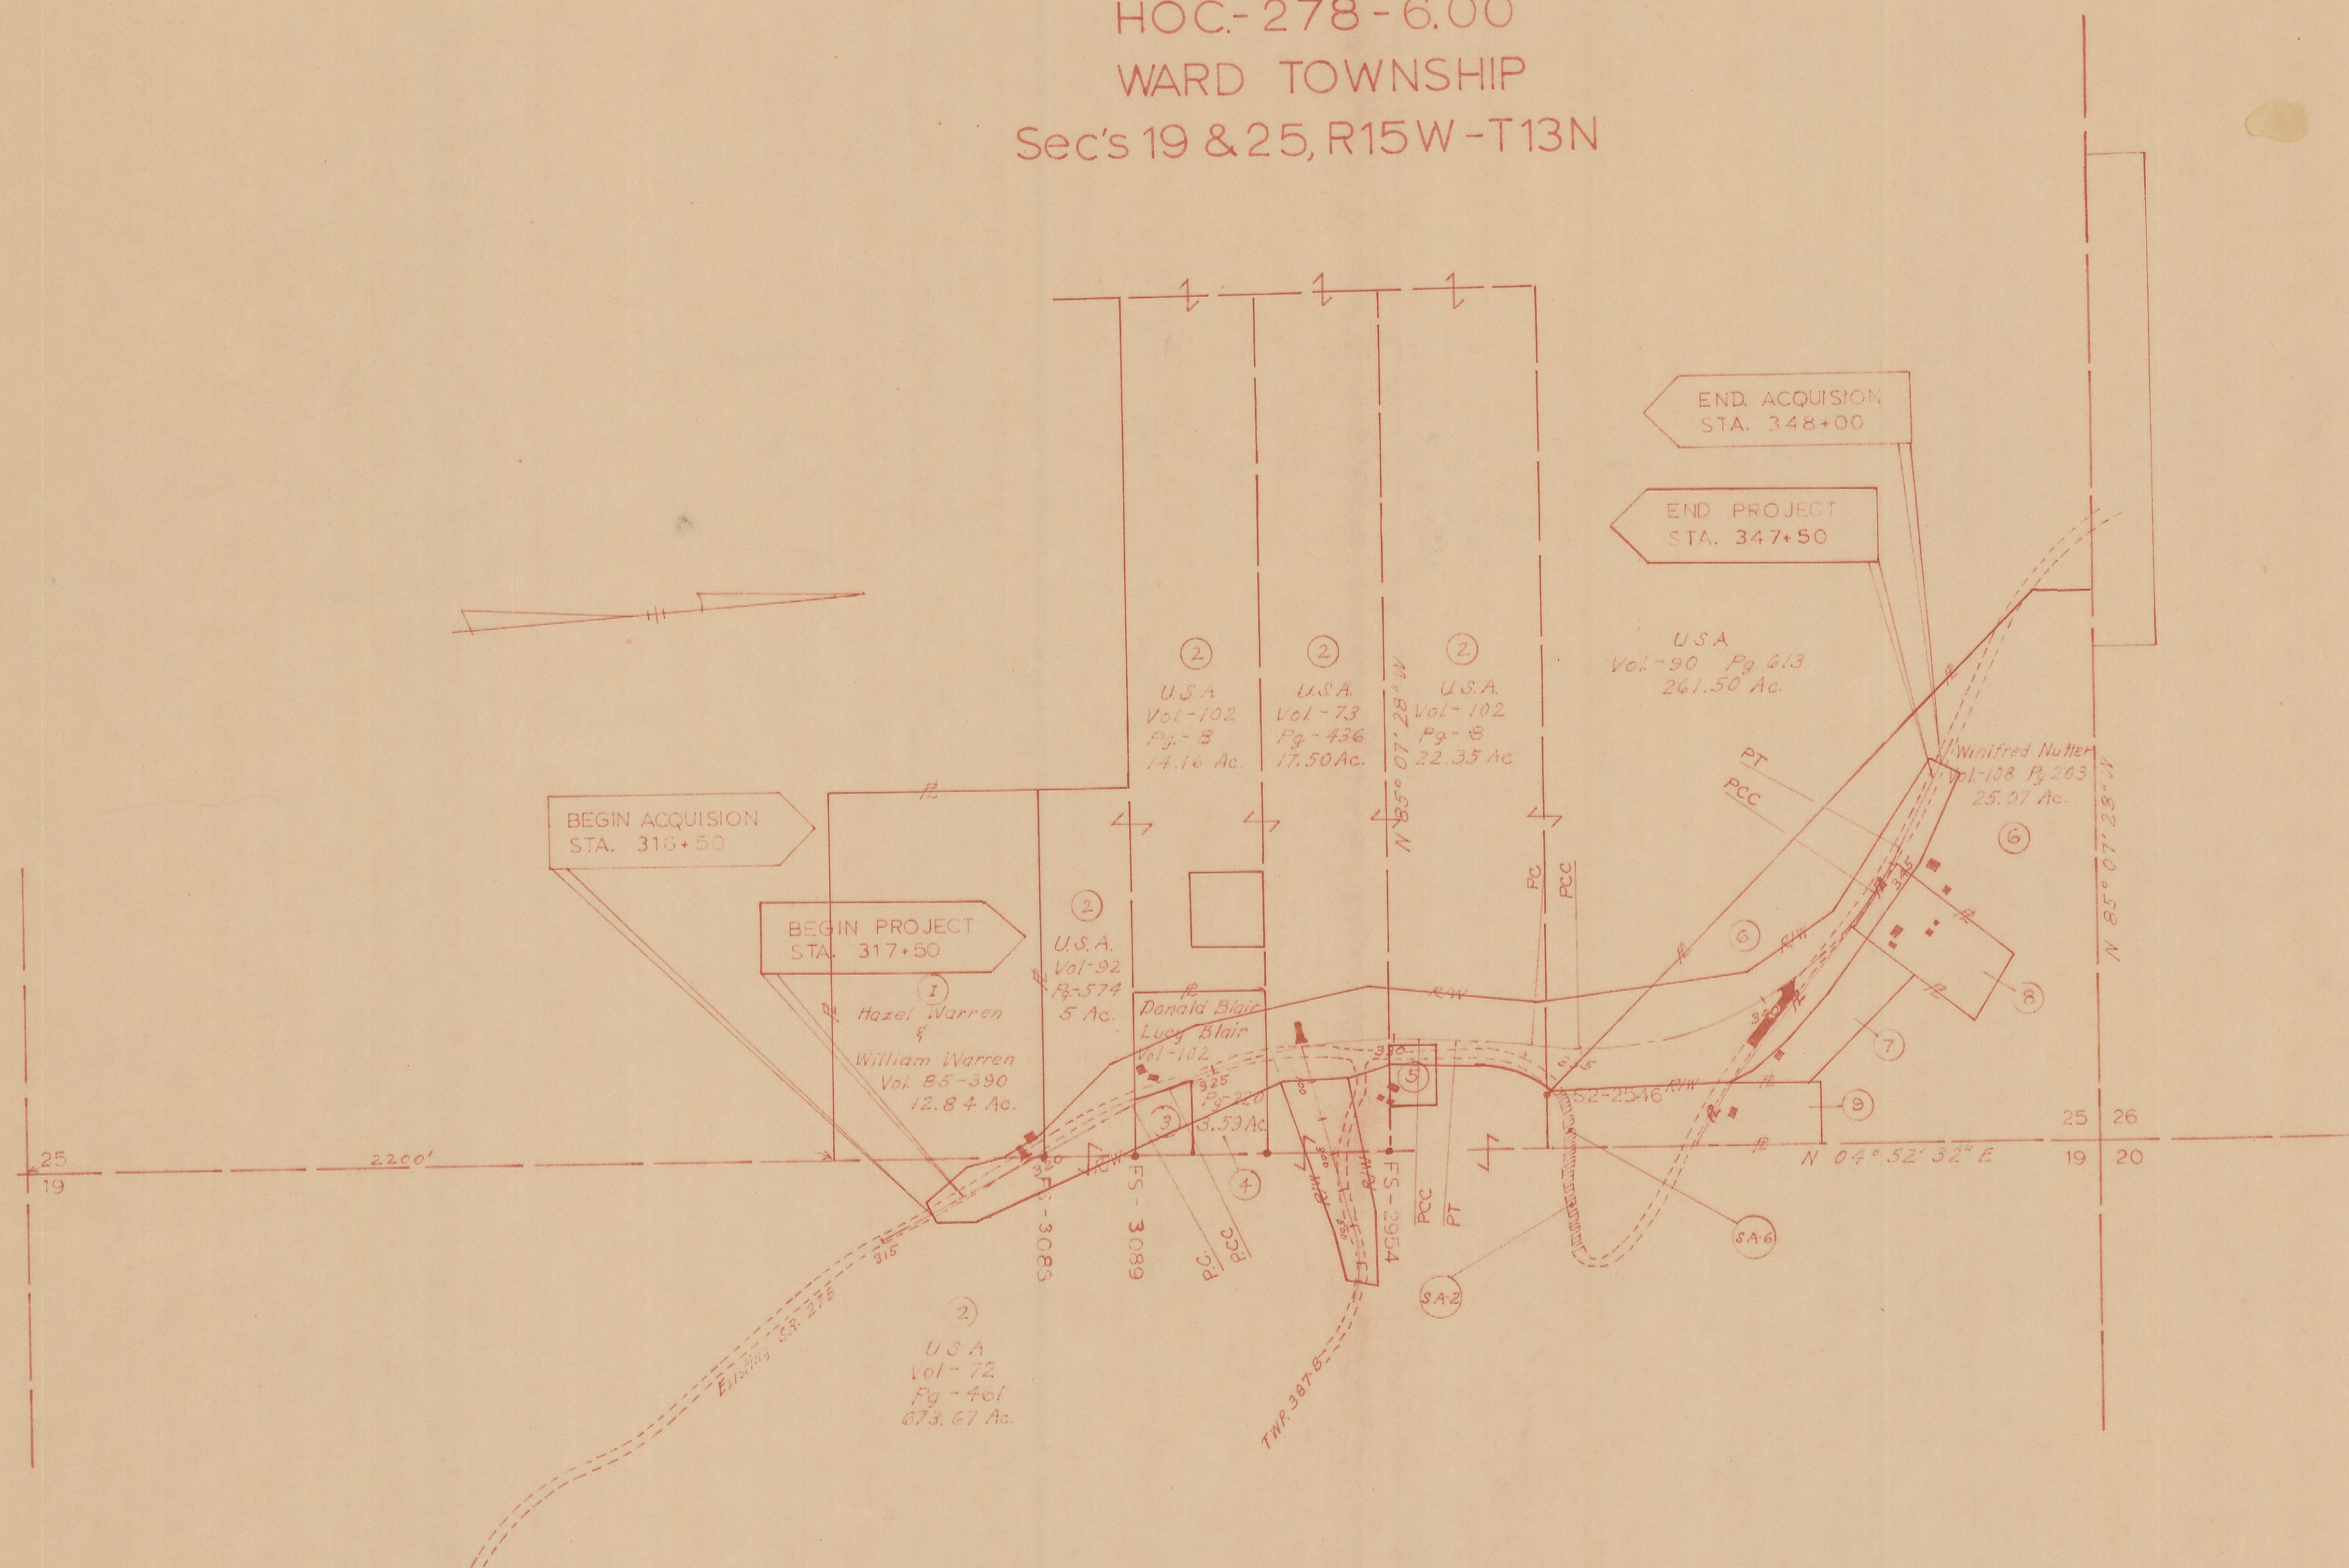

- ③ Victoria Davis & Arthur Davis, Vol. 79 - Pg. 568, 0.5 Ac.
- ⑤ Roy Keiffer, Vol. 89 - Pg. 343, 0.5 Ac.
- ⑦ Approved Bancredit Corporation, Vol. 114 - Pg. 163, 2.0 Ac.
- ⑧ Charles H. Graham, Vol. 89 - Pg. 293, 2.0 Ac.
- ⑨ David Patten & Marlene Patten, Vol. 111 - Pg. 160, 1.0 Ac.

UTILITIES

Columbus & Southern Ohio Electric Co. — Columbus, Ohio
Ohio Bell Telephone Company — Columbus, Ohio

