

LISTED BELOW ARE ALL UTILITIES LOCATED WITHIN THE PROJECT CONSTRUCTION LIMITS TOGETHER WITH THEIR RESPECTIVE OWNERS.

AMERICAN ELECTRIC POWER
4135 STATE ROUTE 682
ATHENS, OH 45701
PHONE (614) 594-1960

CARBON HILL WATER ASSOCIATION
15029 FIRST STREET
CARBON HILL, OH 43111
PHONE (614) 753-1202

OLD STRAITSVILLE WATER ASSOCIATION
9663 BREMEN ROAD - P.O. BOX 42
LOGAN, OH 43138
PHONE (614) 385-0120

AMERITECH
160 N. SIXTH STREET
ZANESVILLE, OH 43701
PHONE (614) 454-3455


COLUMBIA GAS OF OHIO
2009 E STATE STREET
P.O. BOX 4220
ATHENS OH, 45701
PHONE (614) 597-2453

NELSONVILLE T.V. CABLE, INC.
1 WEST COLUMBUS STREET
NELSONVILLE, OH 45764
PHONE (614) 753-2686

THE LOCATION OF THE UNDERGROUND UTILITIES SHOWN ON THE PLANS ARE AS OBTAINED FROM THE OWNERS AS REQUIRED BY SECTION 153.64 OHIO REVISED CODE.

PROPERTY MAP
HOC-278-12.041 (7.48)
HOCKING COUNTY
WARD TOWNSHIP
CARBON HILL

Sec 26, T. 13 N., R. 15 W, CONGRESS LANDS

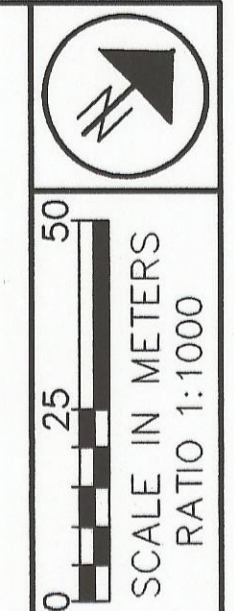


PID No. 8713

PROPERTY MAP

HOC-278-12.041(7.48)

2 / 8

46
52

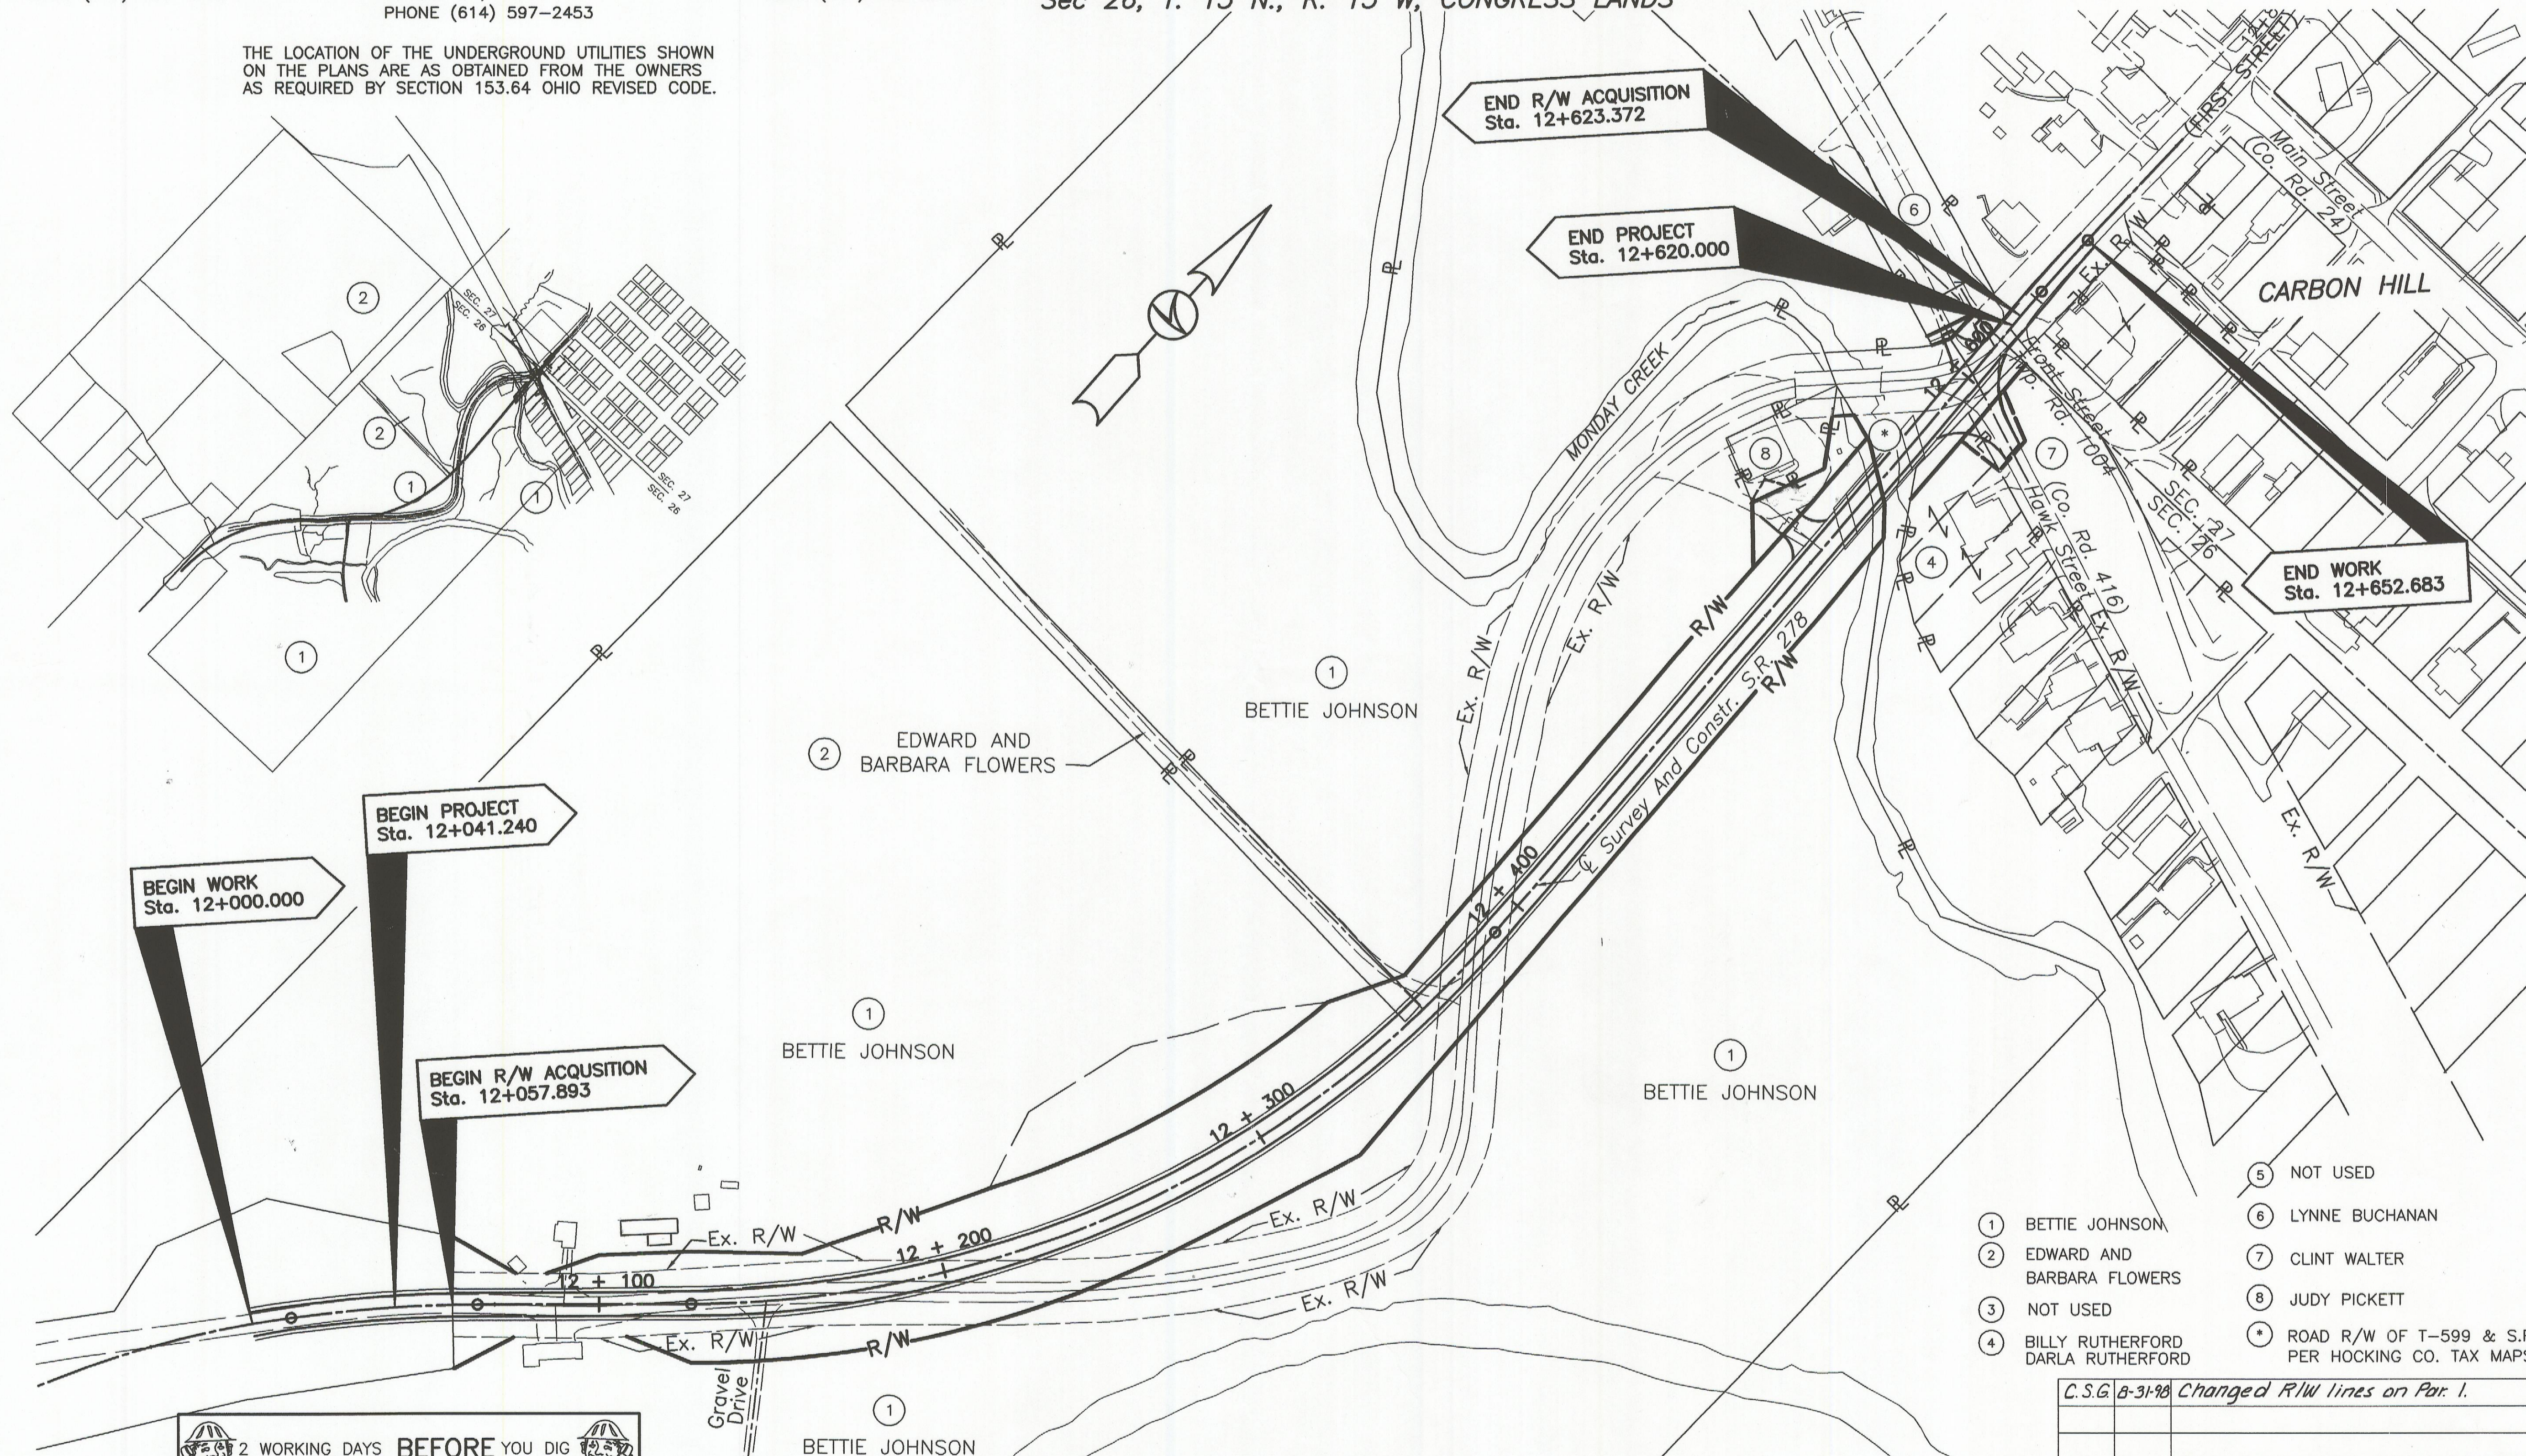

BEGIN WORK
Sta. 12+000.000

BEGIN PROJECT
Sta. 12+041.240

BEGIN R/W ACQUISITION
Sta. 12+057.893

END R/W ACQUISITION
Sta. 12+623.372

END PROJECT
Sta. 12+620.000

END WORK
Sta. 12+652.683

- ① BETTIE JOHNSON
- ② EDWARD AND BARBARA FLOWERS
- ③ NOT USED
- ④ BILLY RUTHERFORD
DARLA RUTHERFORD
- ⑤ NOT USED
- ⑥ LYNNE BUCHANAN
- ⑦ CLINT WALTER
- ⑧ JUDY PICKETT
- * ROAD R/W OF T-599 & S.R. 278
PER HOCKING CO. TAX MAPS

C.S.G. 8-31-98 Changed R/W lines on Par. 1.

REV.	DATE	DESCRIPTION	BY
R.L.	6-11-98	UPGRADED Location of Mobile Home on Par. 1	
COMPLETION DATE: 4-17-98			

2 WORKING DAYS BEFORE YOU DIG
CALL 1-800-362-2764 (TOLL FREE)
OHIO UTILITIES PROTECTION SERVICE
NON-MEMBERS MUST BE CALLED DIRECTLY

J:\DWGS\95\953266\ROW\RM01_14A.MPL

ST. RT 278