


MAP OF PATTONVILLE, CARBONHILL CO ROAD

Plans & Profiles Showing Point of Beginning on the T.P. line of Green and Ward T.P. Hocking Co. thence S80°E as shown by map to the Village of Carbonhill dist 2, Mis.
 there is no bridges or culverts to be created that will exceed 10' span

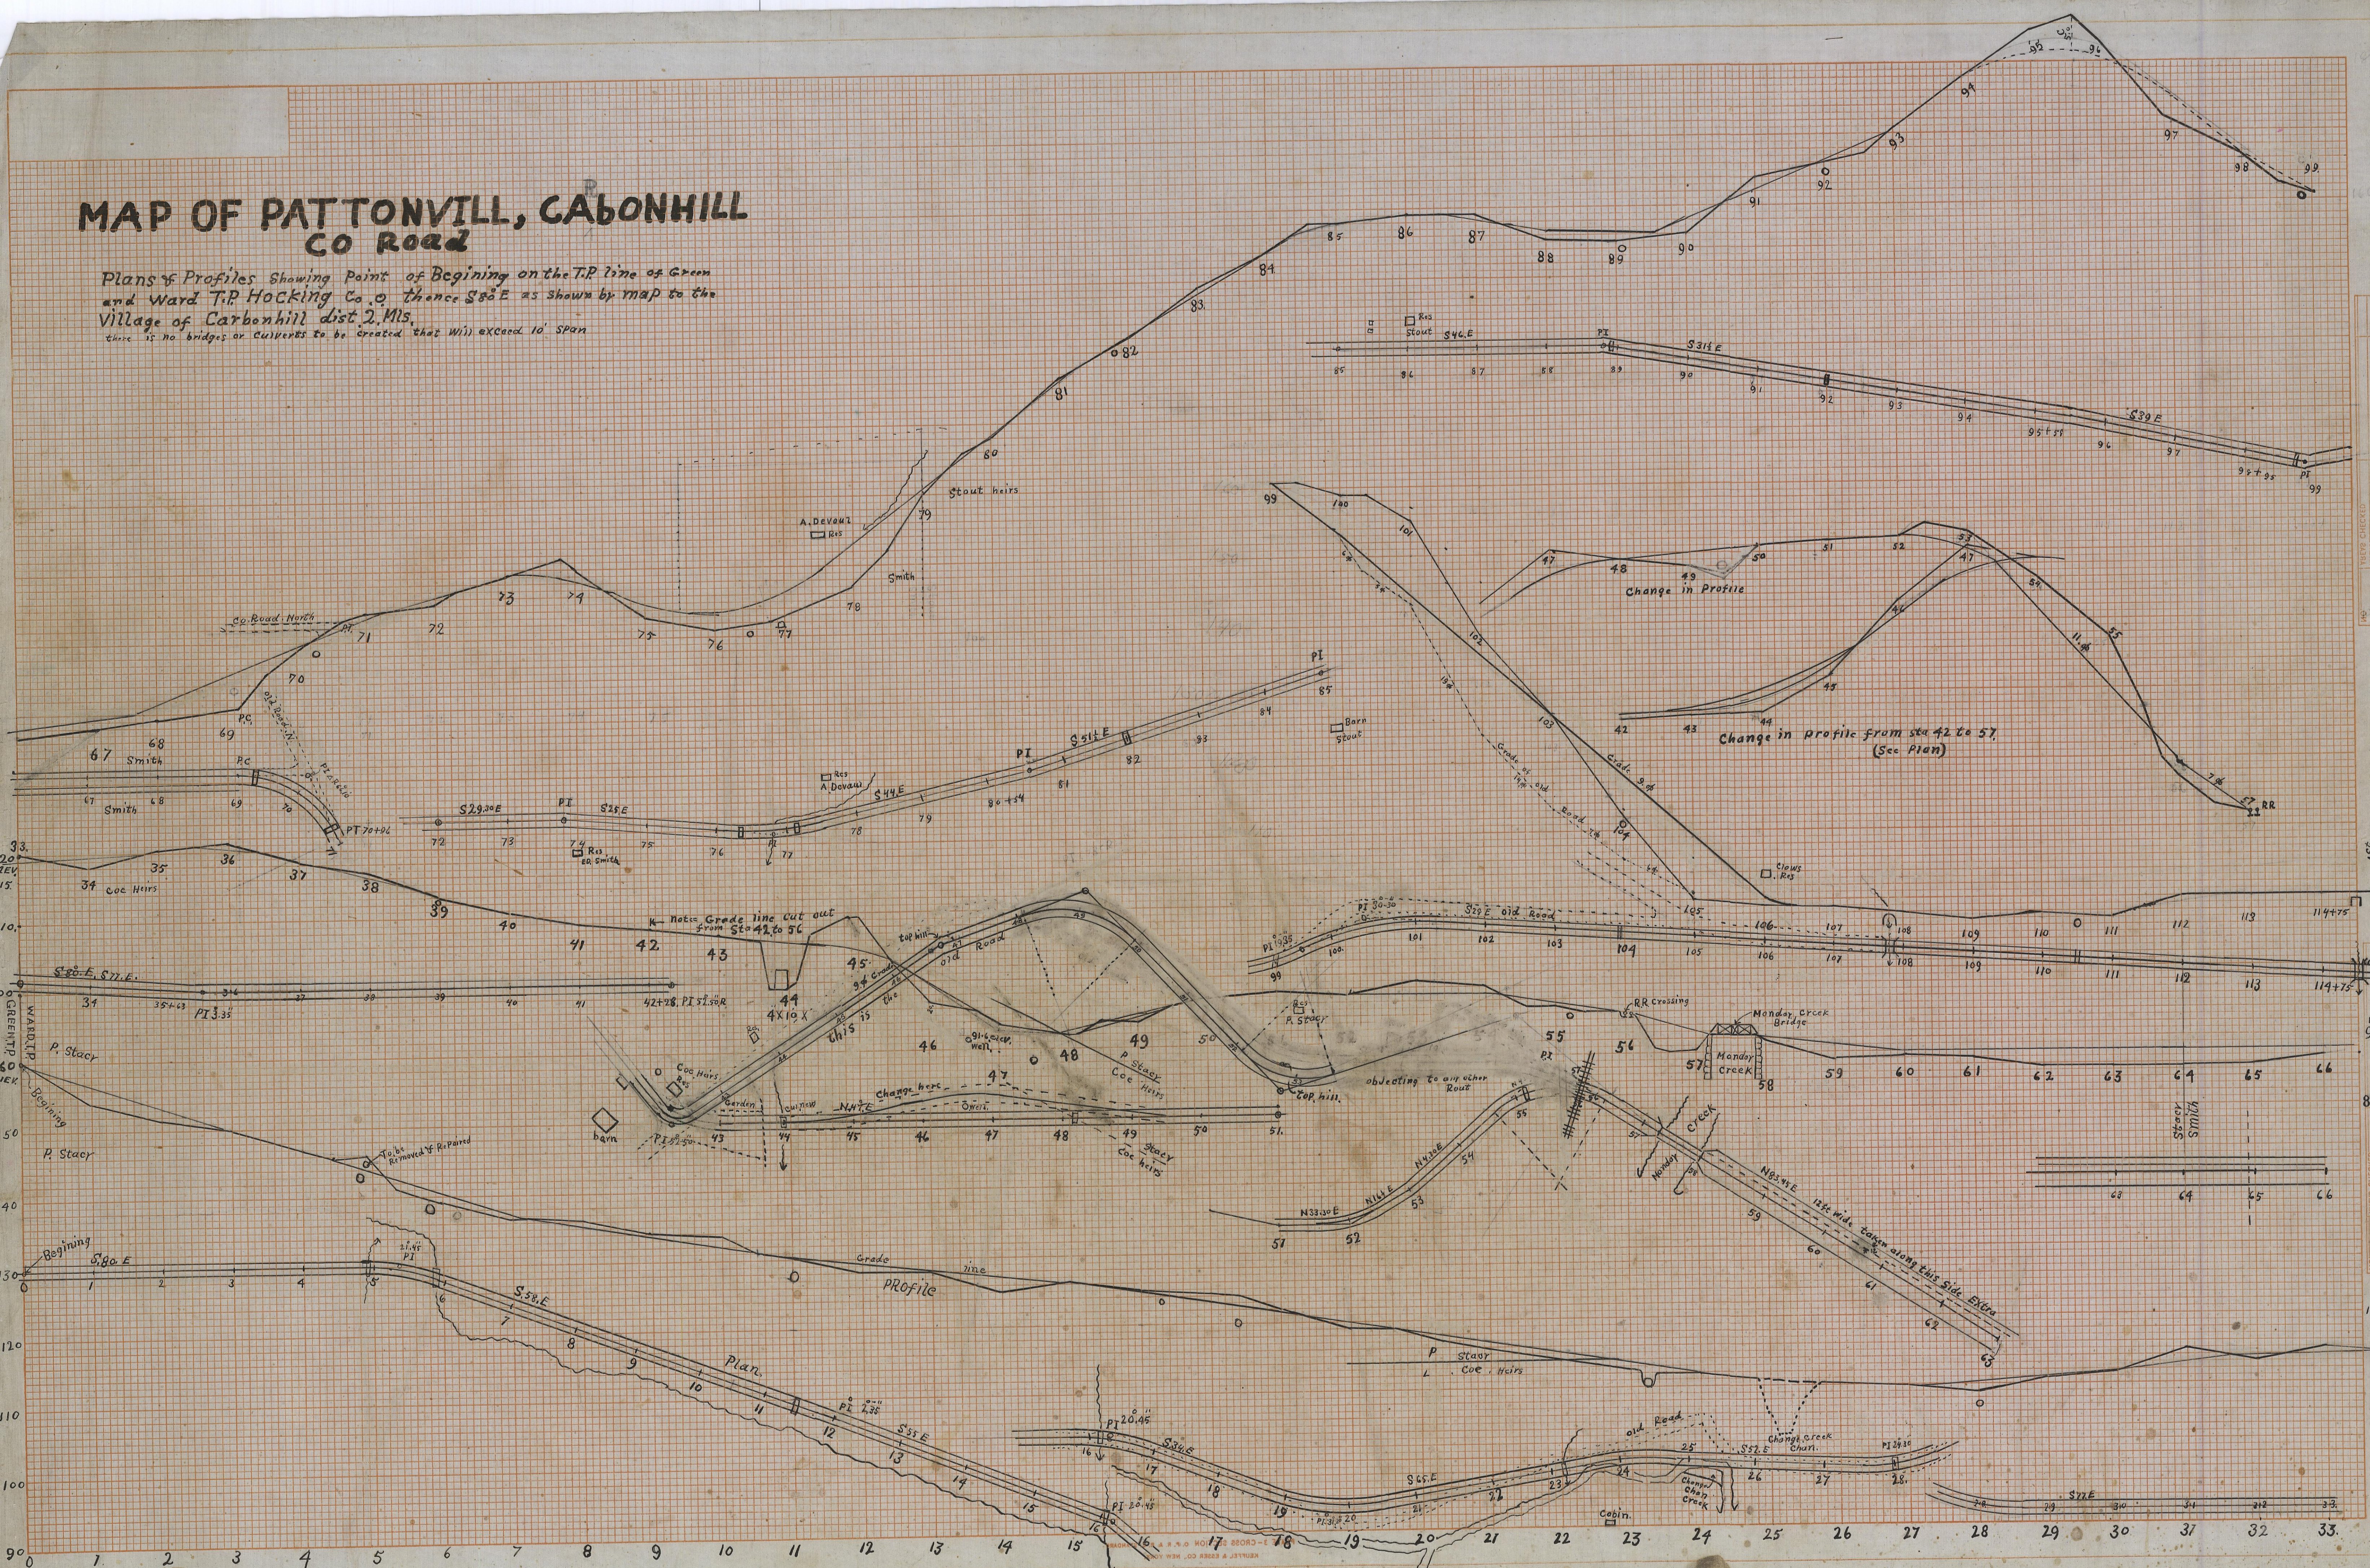

NO.	THESE CHECKED	DATE
10	FIELD BOOK	
	PLAN FILE	
	STRUCK	
	REVISED	

1st Street, Carbonhill, O.
 END

NO.	THESE CHECKED	DATE
10	FIELD BOOK	
	PLAN FILE	
	STRUCK	
	REVISED	

Elev. 120.