


FINAL SURVEY
 DATE: _____
 BY: _____
 CHECKED: _____
 REVISIONS: _____

ORIGINAL SURVEY
 DATE: _____
 BY: _____
 CHECKED: _____
 REVISIONS: _____

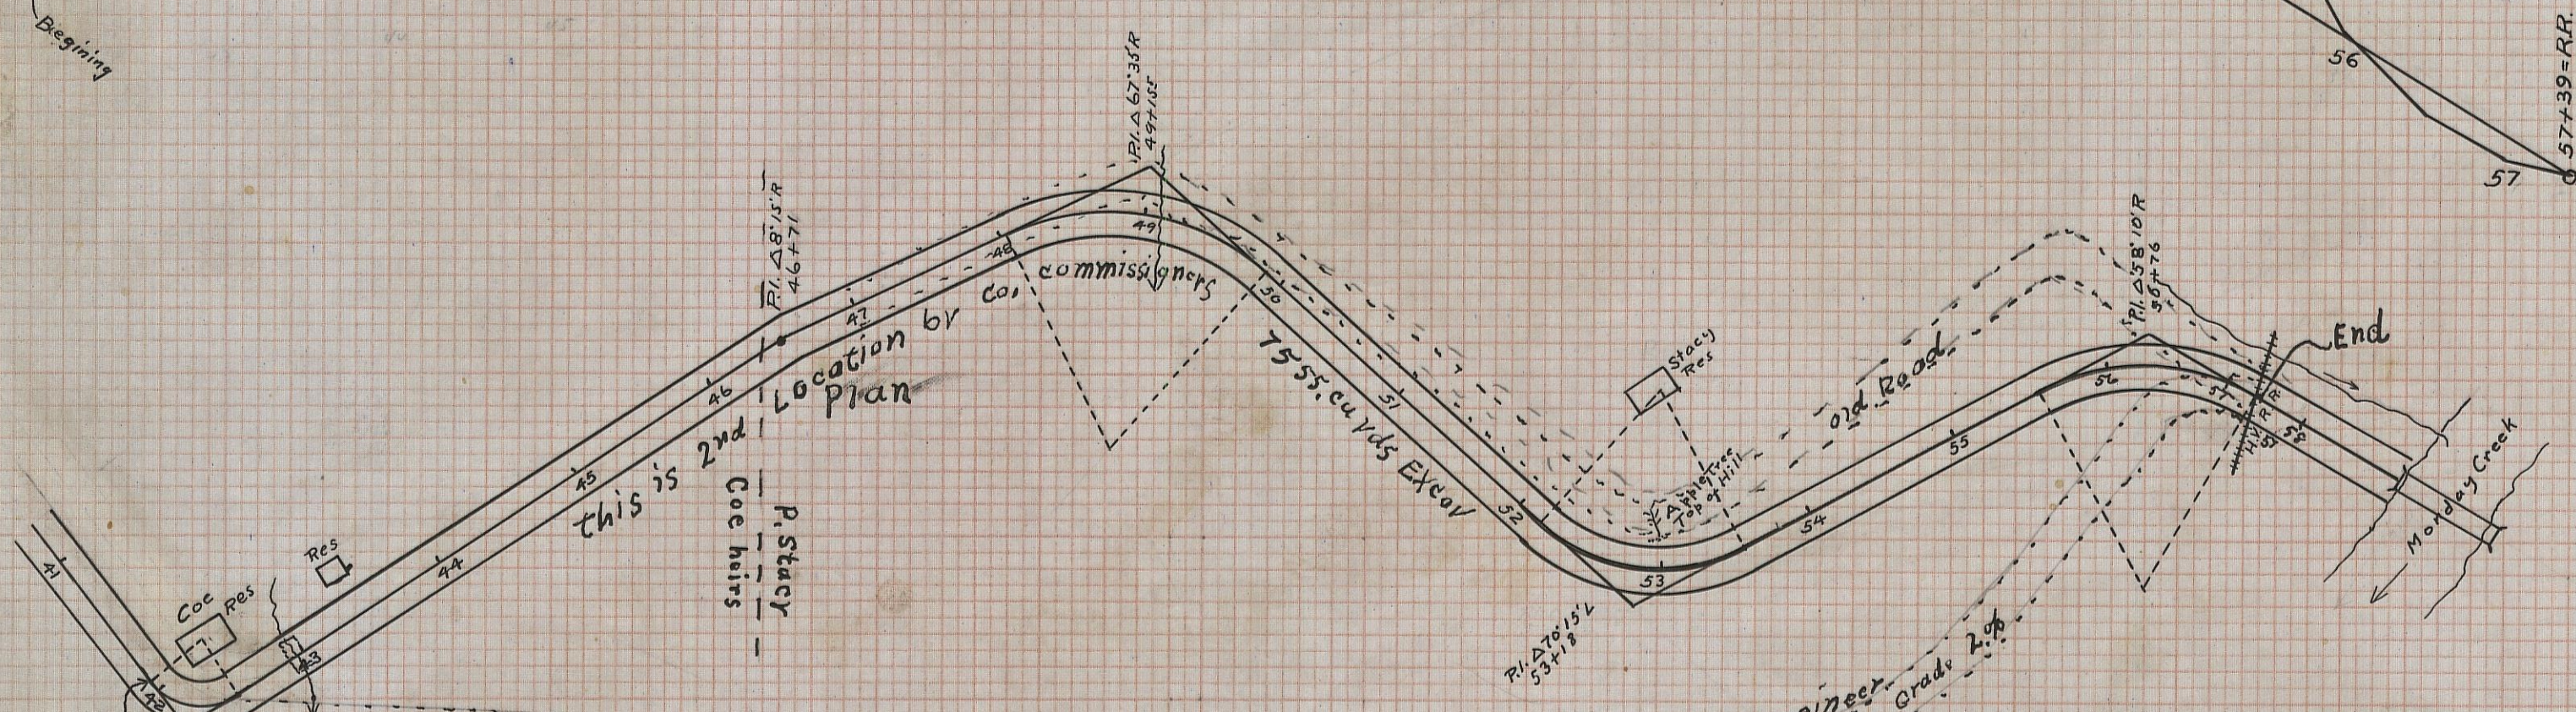

PATTONVILLE-CABONHILL ROAD
 Alignment, Profile & Cross Sections
 of
 Change of Location
 From Station 41+92 to Sta 57+39
 2nd Sheet Cross Sec

EPH Shaw & Co Surv
 April 6 1923