
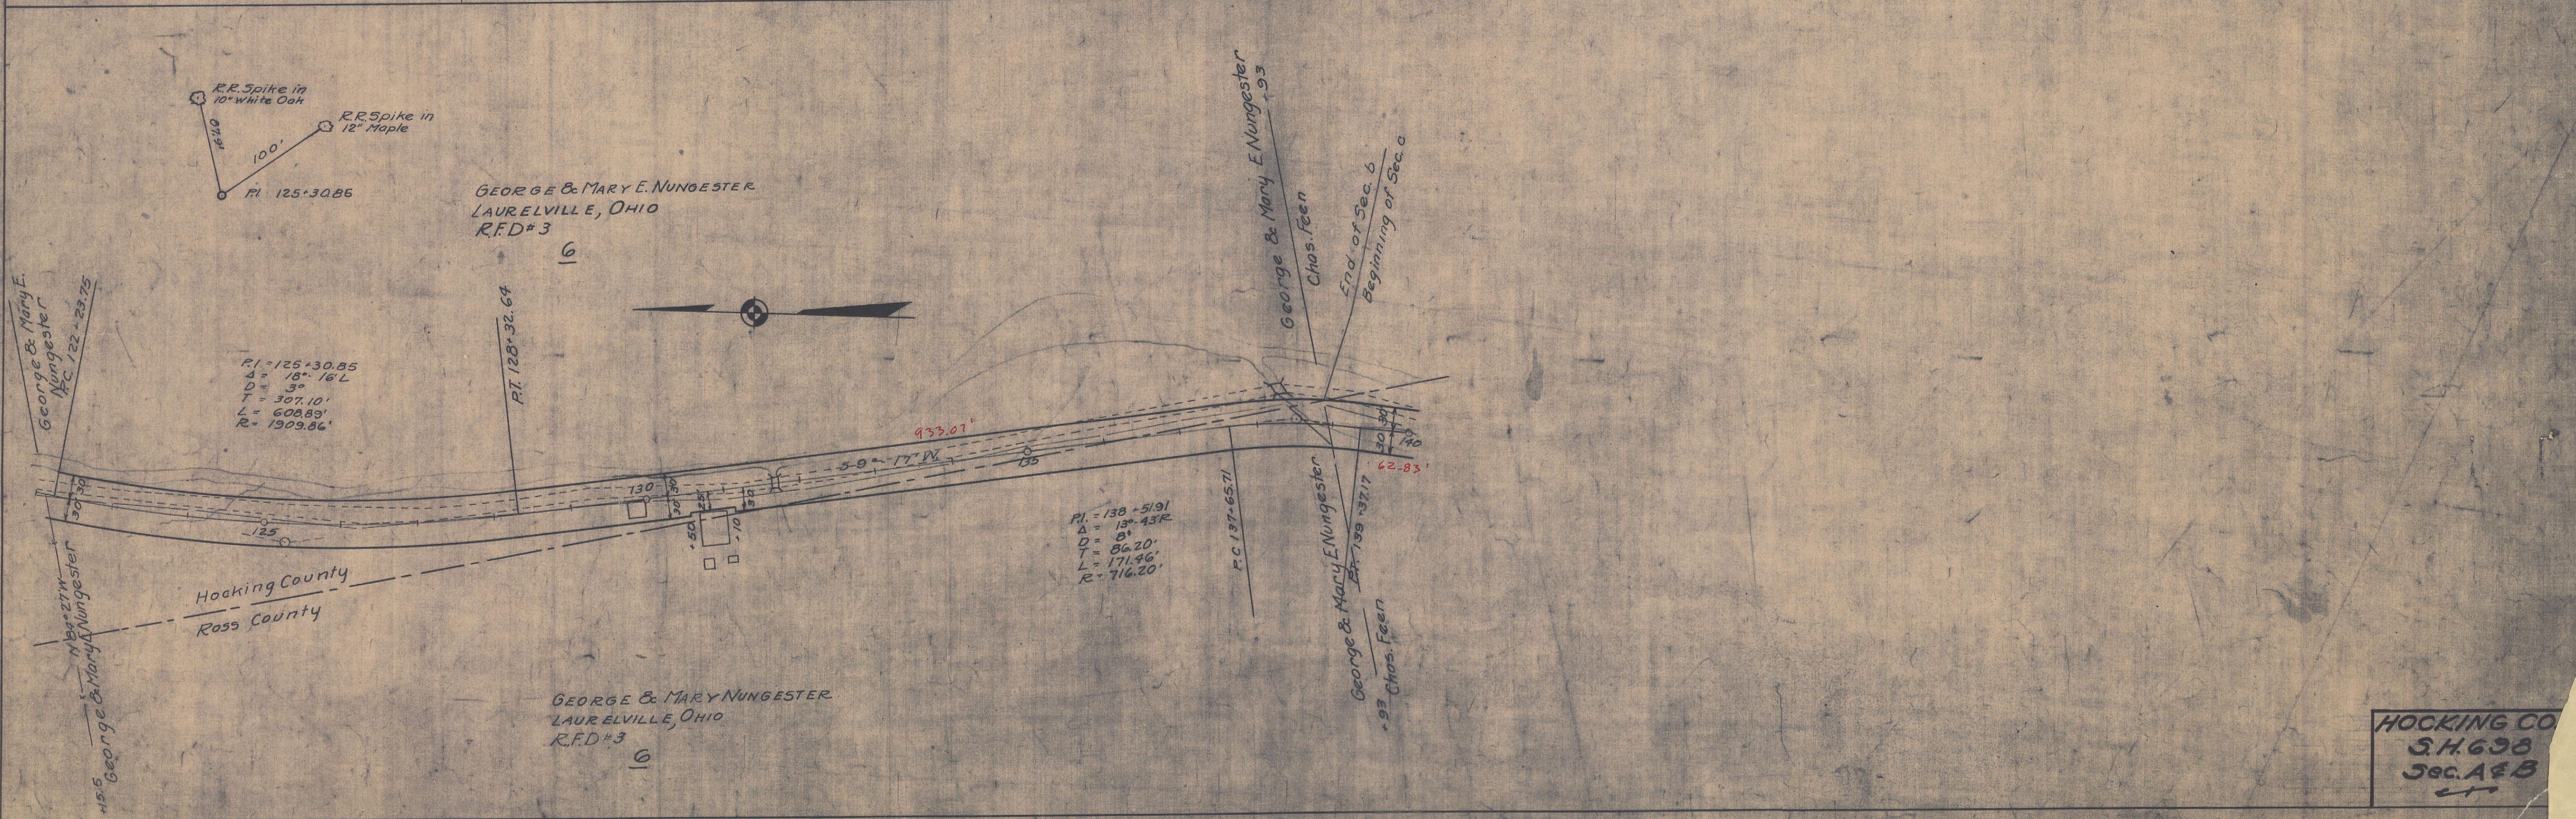


S.H. 698 Sec. a & b
 Hocking County
 R/W Plans
 1934

S.R. 327 SEC.

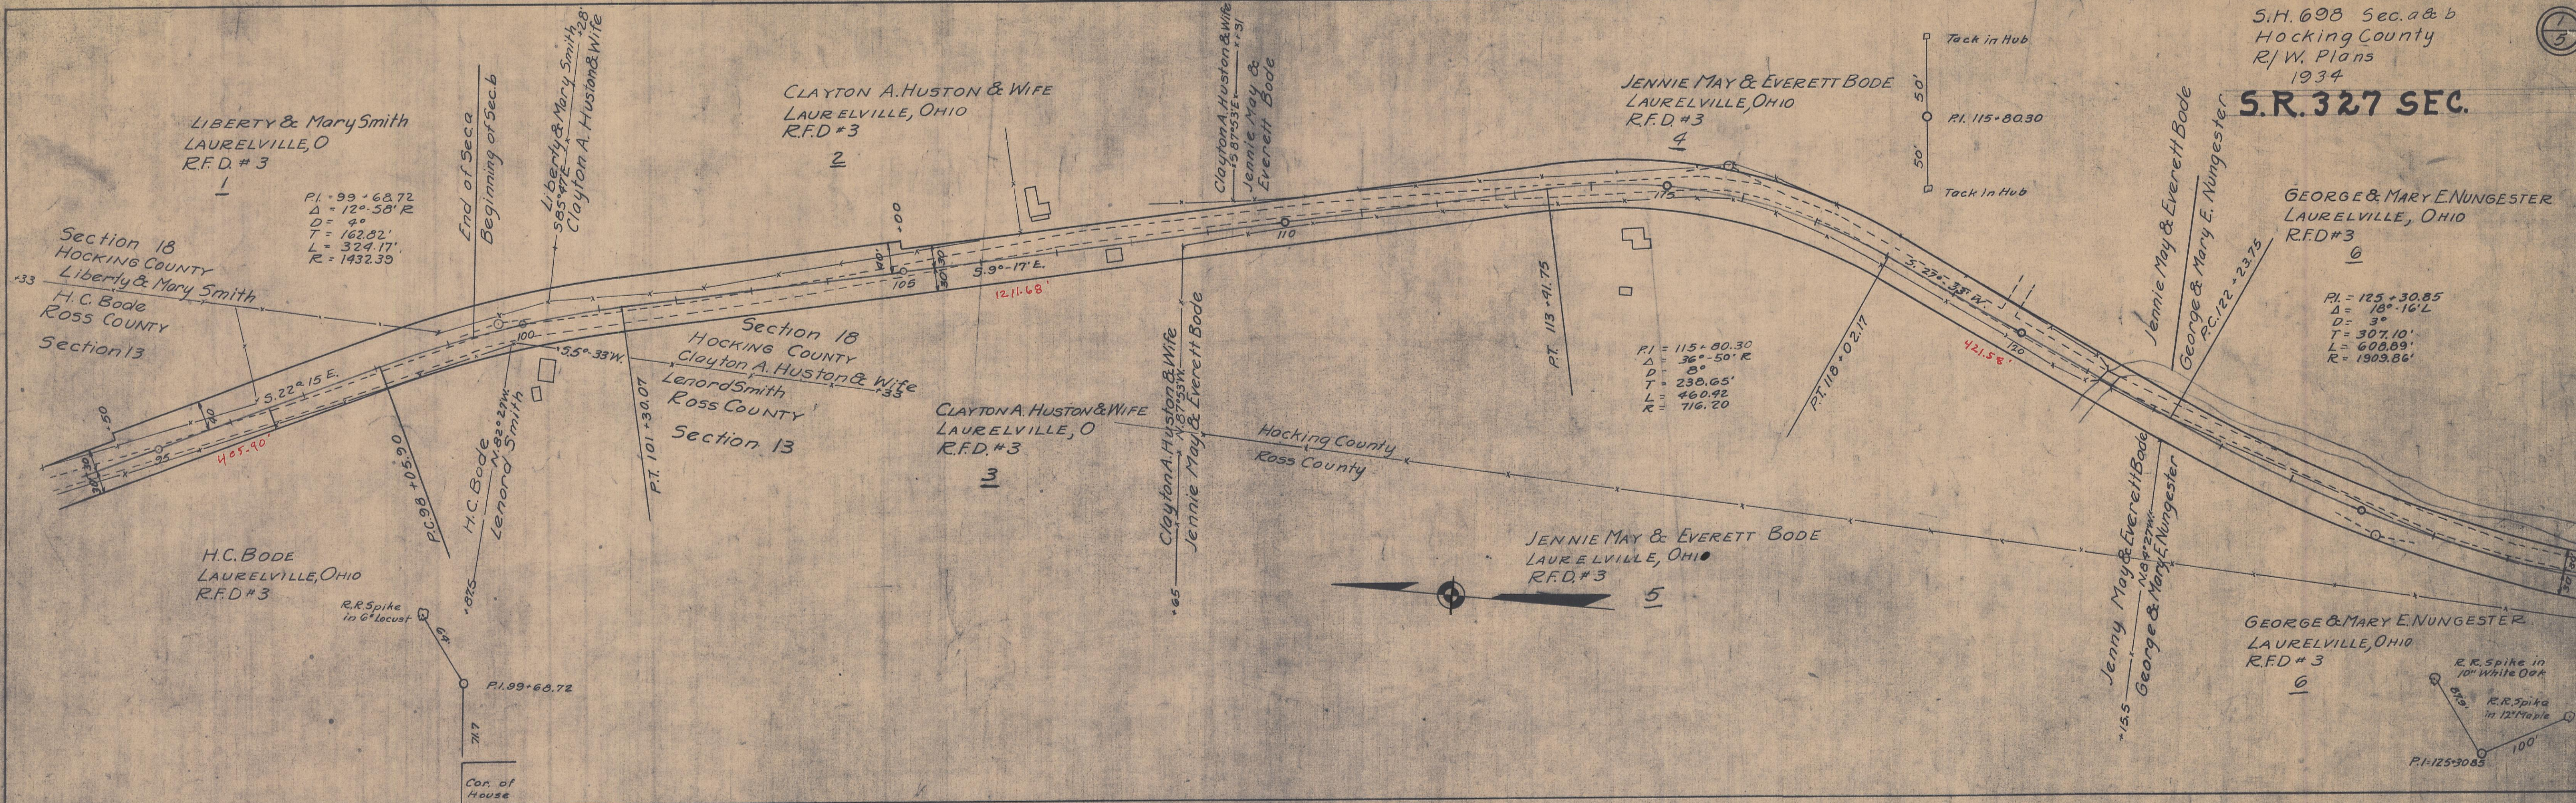

HOCKING CO
S.H. 698
Sec. A & B