
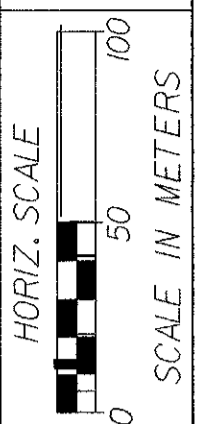


UTILITY OWNERS

TYPE	NAME & ADDRESS
GAS	LARRY THRUSH 16889 S.R. 328 LOGAN, OHIO 43138 PHONE: (614)-385-4902
ELECTRIC	AEP (COLUMBUS SOUTHERN POWER COMPANY) 1 RIVERSIDE PLAZA - METAL FORGE COLUMBUS, OHIO 43215 PHONE: (614)-223-1579
PHONE	GTE TELEPHONE OPERATIONS-NORTH AREA 16 WEST WASHINGTON STREET ATHENS, OHIO 45701 PHONE: (614)-592-0546

PROPERTY MAP
HOCKING COUNTY, GREEN TOWNSHIP
SECTION 19, FRACTIONAL LOT 9, T.13N., R.16W.

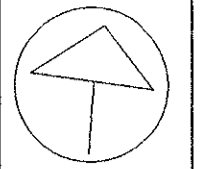

FEDERAL PROJECT NO. STP

STATE PROJECT NO. 100320

PID NO. 13199

PROPERTY MAP


HOC-328-12.870
(7.997)

1/2

24
25

THE ESTABLISHMENT OF THE PROPERTY LINES AND EXISTING RIGHT OF WAY LINES SHOWN ON THIS PLAN AS OF THIS DATE WAS PERFORMED BY ME OR UNDER MY DIRECT SUPERVISION.

BY Franklin D. Blasi
SURVEYOR NO. 5676 DATE 5-20-96

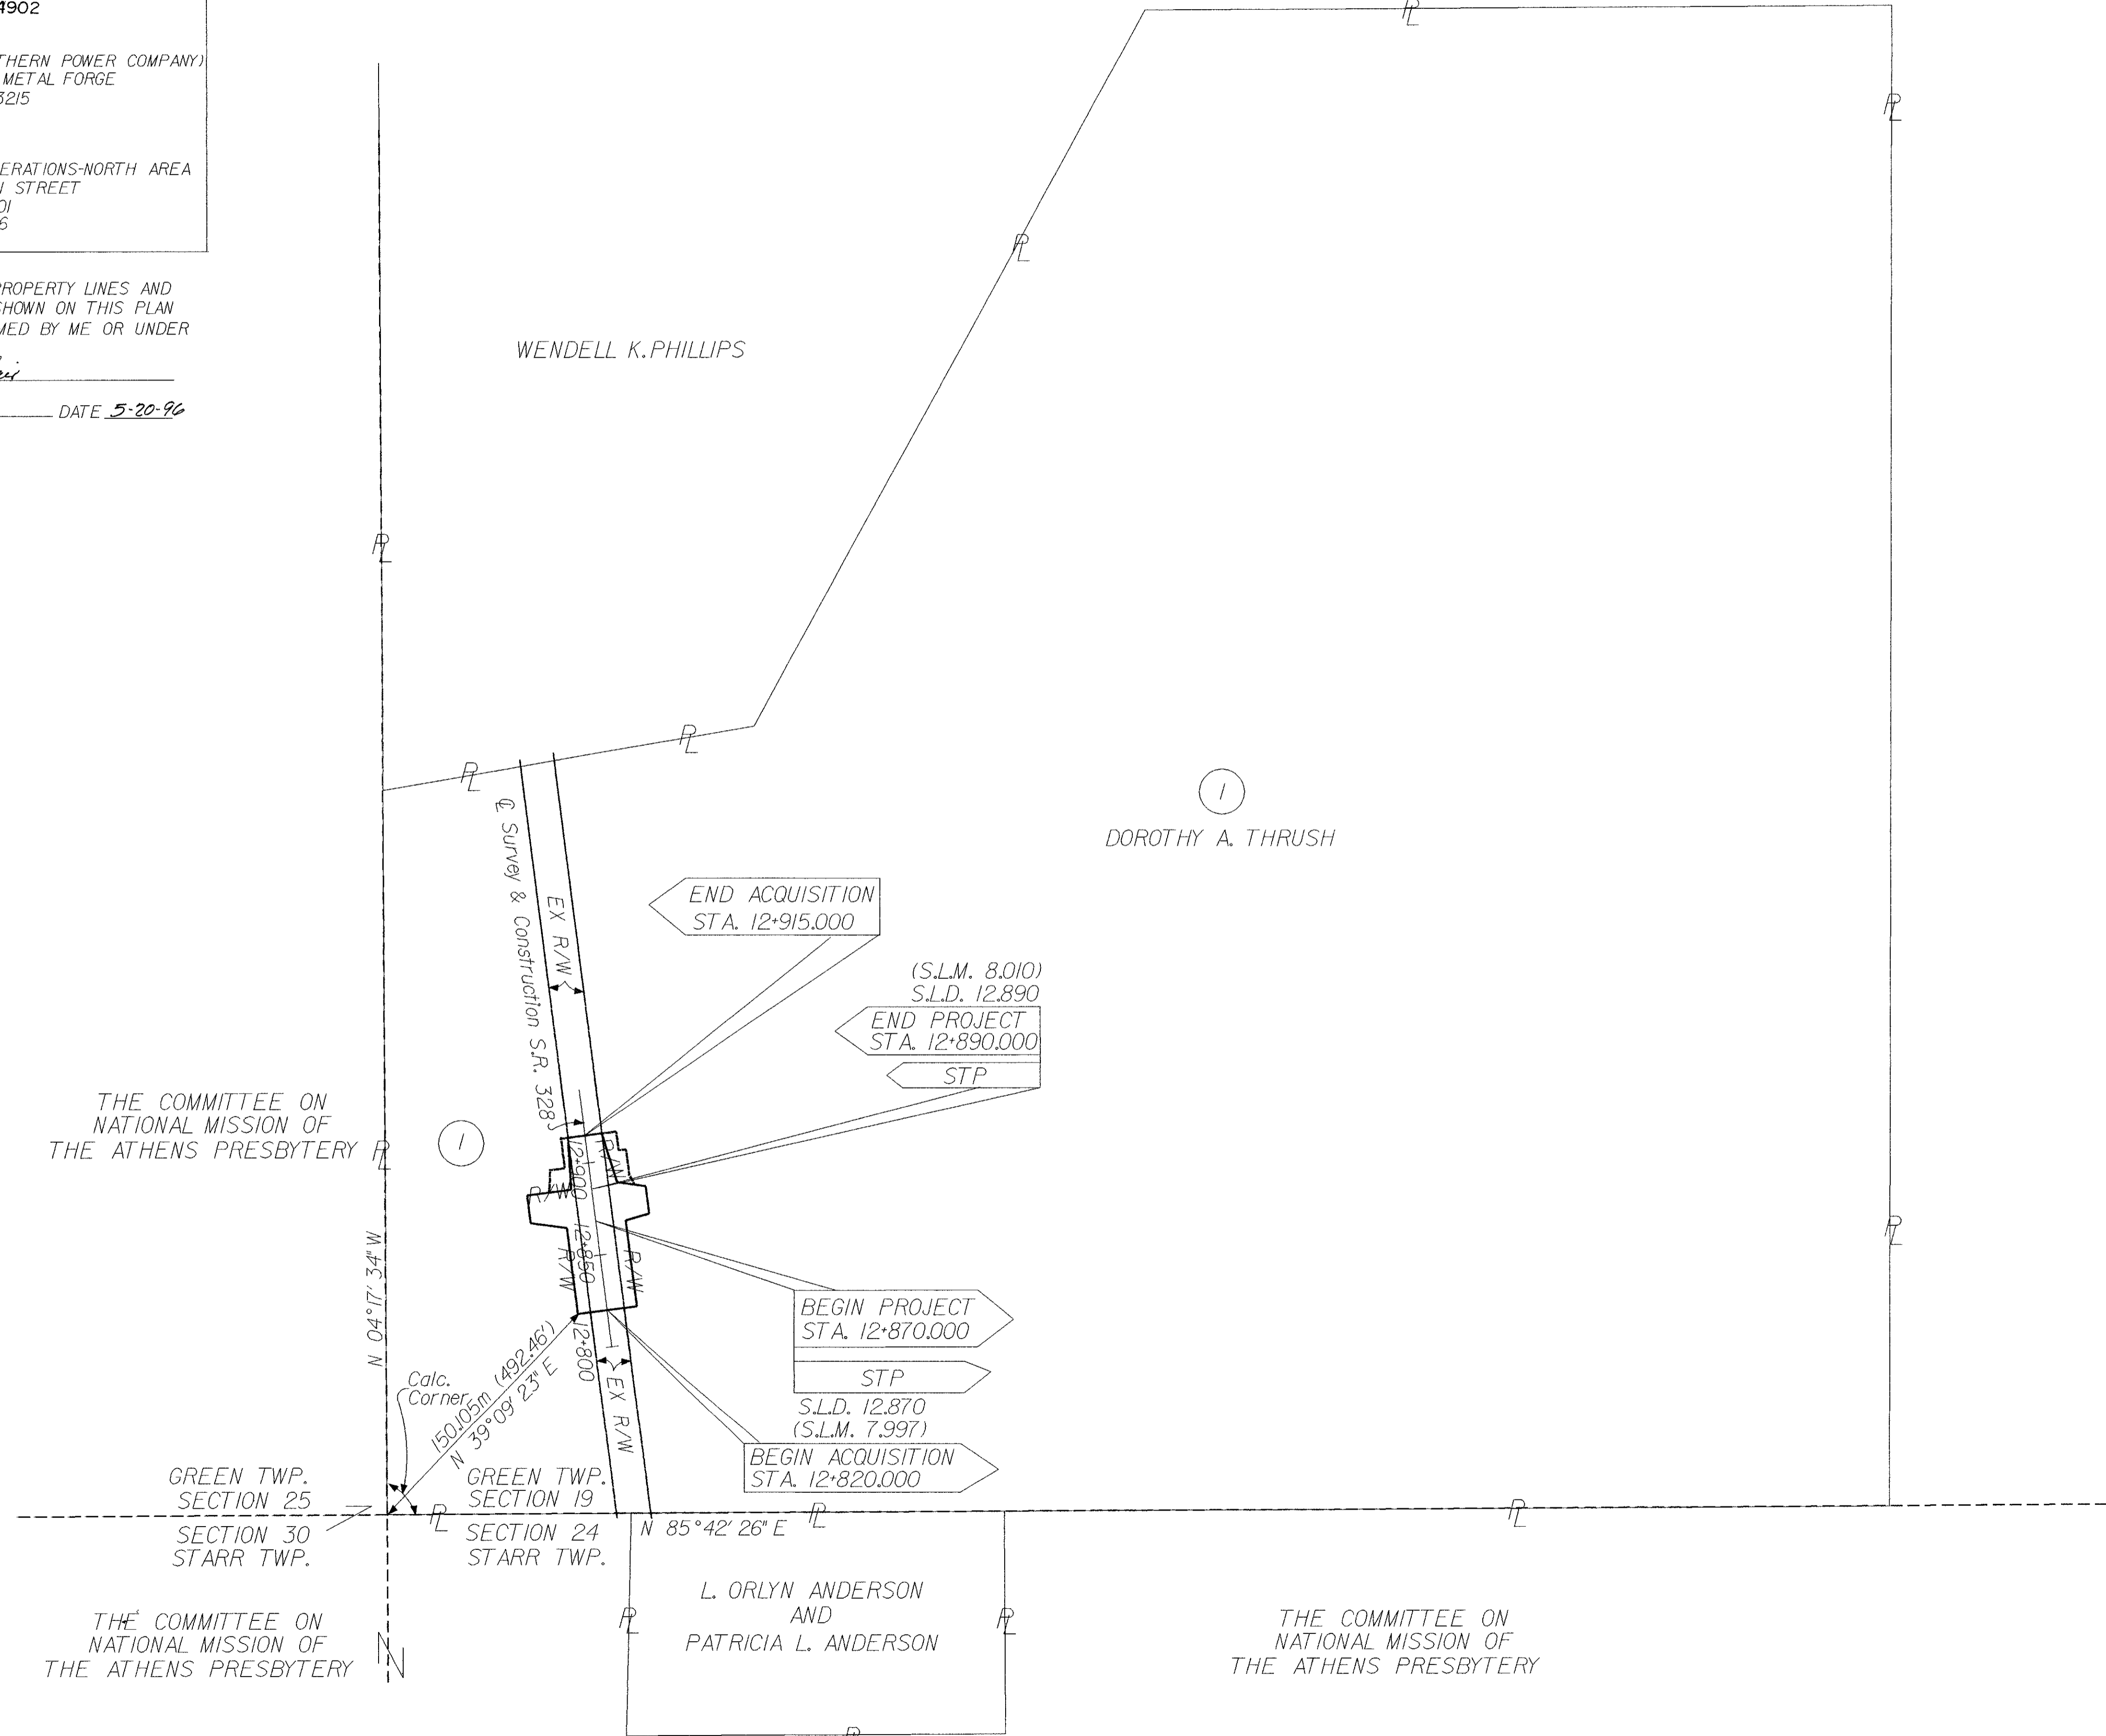

CSG	9-6-96	Changed Utility Owner name
REV. DATE		DESCRIPTION
DATE OF COMPLETION - 5-20-96		