



HOCKING COUNTY, GREEN TOWNSHIP
SECTION 19, FRACTIONAL LOT 9, T.13N., R.16W.

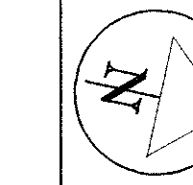

FEDERAL PROJECT NO. STP
PID NO. 13199

RIGHT OF WAY PLAN
STA. 12+810.000 TO STA. 12+930.000

HOC-328-12.870
(8.00)

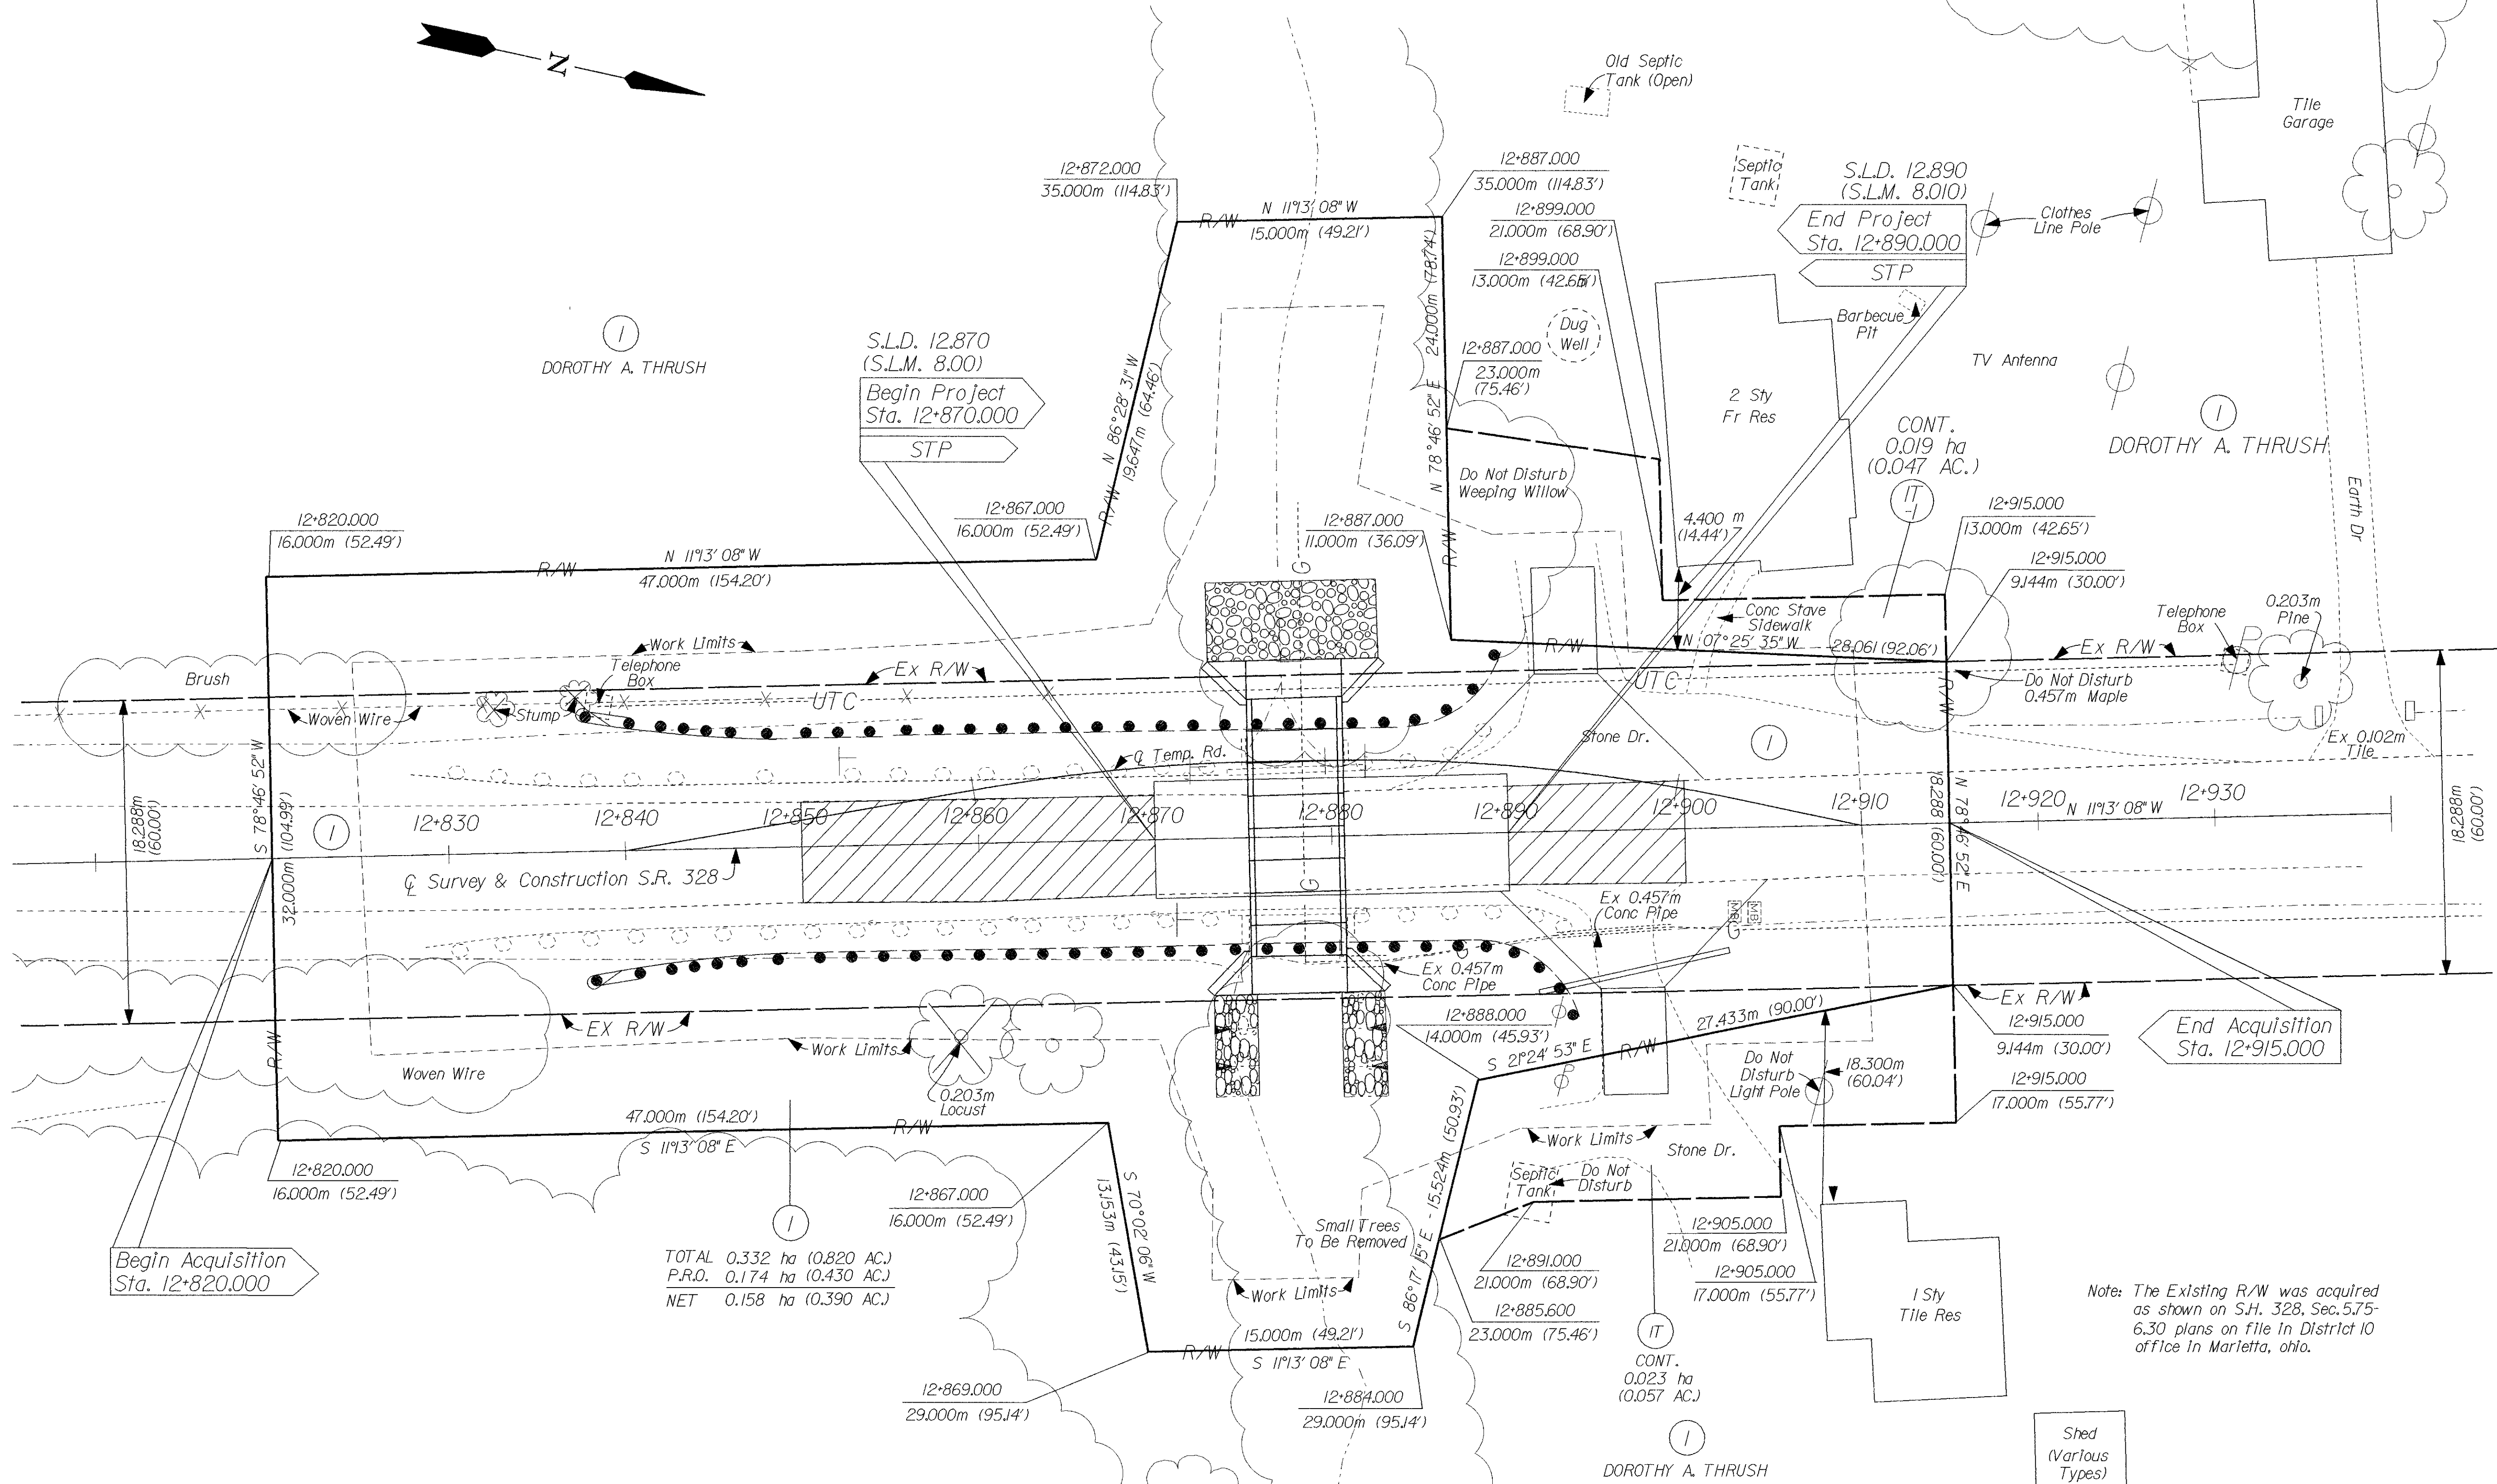

TOTAL 0.332 ha (0.820 AC.)
P.R.O. 0.174 ha (0.430 AC.)
NET 0.158 ha (0.390 AC.)

Note: The Existing R/W was acquired as shown on S.H. 328, Sec.5.75-6.30 plans on file in District 10 office in Marietta, Ohio.

TOTAL NUMBER OF:
1 OWNERSHIPS WITH STRUCTURES INVOLVED
0 TOTAL TAKES
0 OWNERSHIPS WITH *P* ITEMS

SUMMARY OF ADDITIONAL RIGHT OF WAY REQUIRED

Note: All temporary parcels are to be of 18 months duration.
Note: Unless specified otherwise, areas are stated in hectares with English equivalents in (acres).

PARCEL NO.	OWNER	SHEET NO.	OWNERS RECORD BOOK	RECORD PAGE	RECORD AREA	TOTAL P.R.O.	GROSS TAKE	P.R.O. INTAKE	NET TAKE	STRUCTURE	NET RESIDUE LEFT	NET RESIDUE RIGHT	TYPE FUND	AUDITOR'S PARCEL NUMBER	REMARKS AND PERSONALTY	AS ACQUIRED BOOK	AS ACQUIRED PAGE
I	DOROTHY A. THRUSH	2	OR37	279	54.229 ha (134.000 AC.)	0.640 ha (1.581 AC.)	0.332 ha (0.820 AC.)	0.174 ha (0.430 AC.)	0.158 ha (0.390 AC.)	NO	4.300 ha (10.625 AC.)	49.131 ha (121.403 AC.)	STATE	6-000287.000 = 54.230 ha (134.00 AC.)			
IT	"	2		457			0.023 ha (0.057 AC.)	0.000 ha (0.000 AC.)	0.023 ha (0.057 AC.)	NO			STATE				
IT-I	"	2					0.019 ha (0.047 AC.)	0.000 ha (0.000 AC.)	0.019 ha (0.047 AC.)	NO			STATE				

FILING DATE	5-20-96	
REV.	DATE	DESCRIPTION