



HOCKING COUNTY, GREEN TOWNSHIP
SECTION 33, T.13N., R.16W.

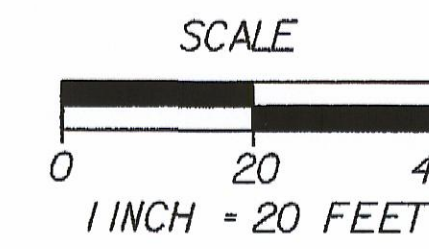


CALC. BY: C.S.G.	DATE: 6-93	OHIO	(36/36)
CHK'D: _____		FHWA 5 REGION	(6/6)
FEDERAL PROJECT	STP-916 (3)	STATE PROJECT	10 8 9 0 0

PID - 10209

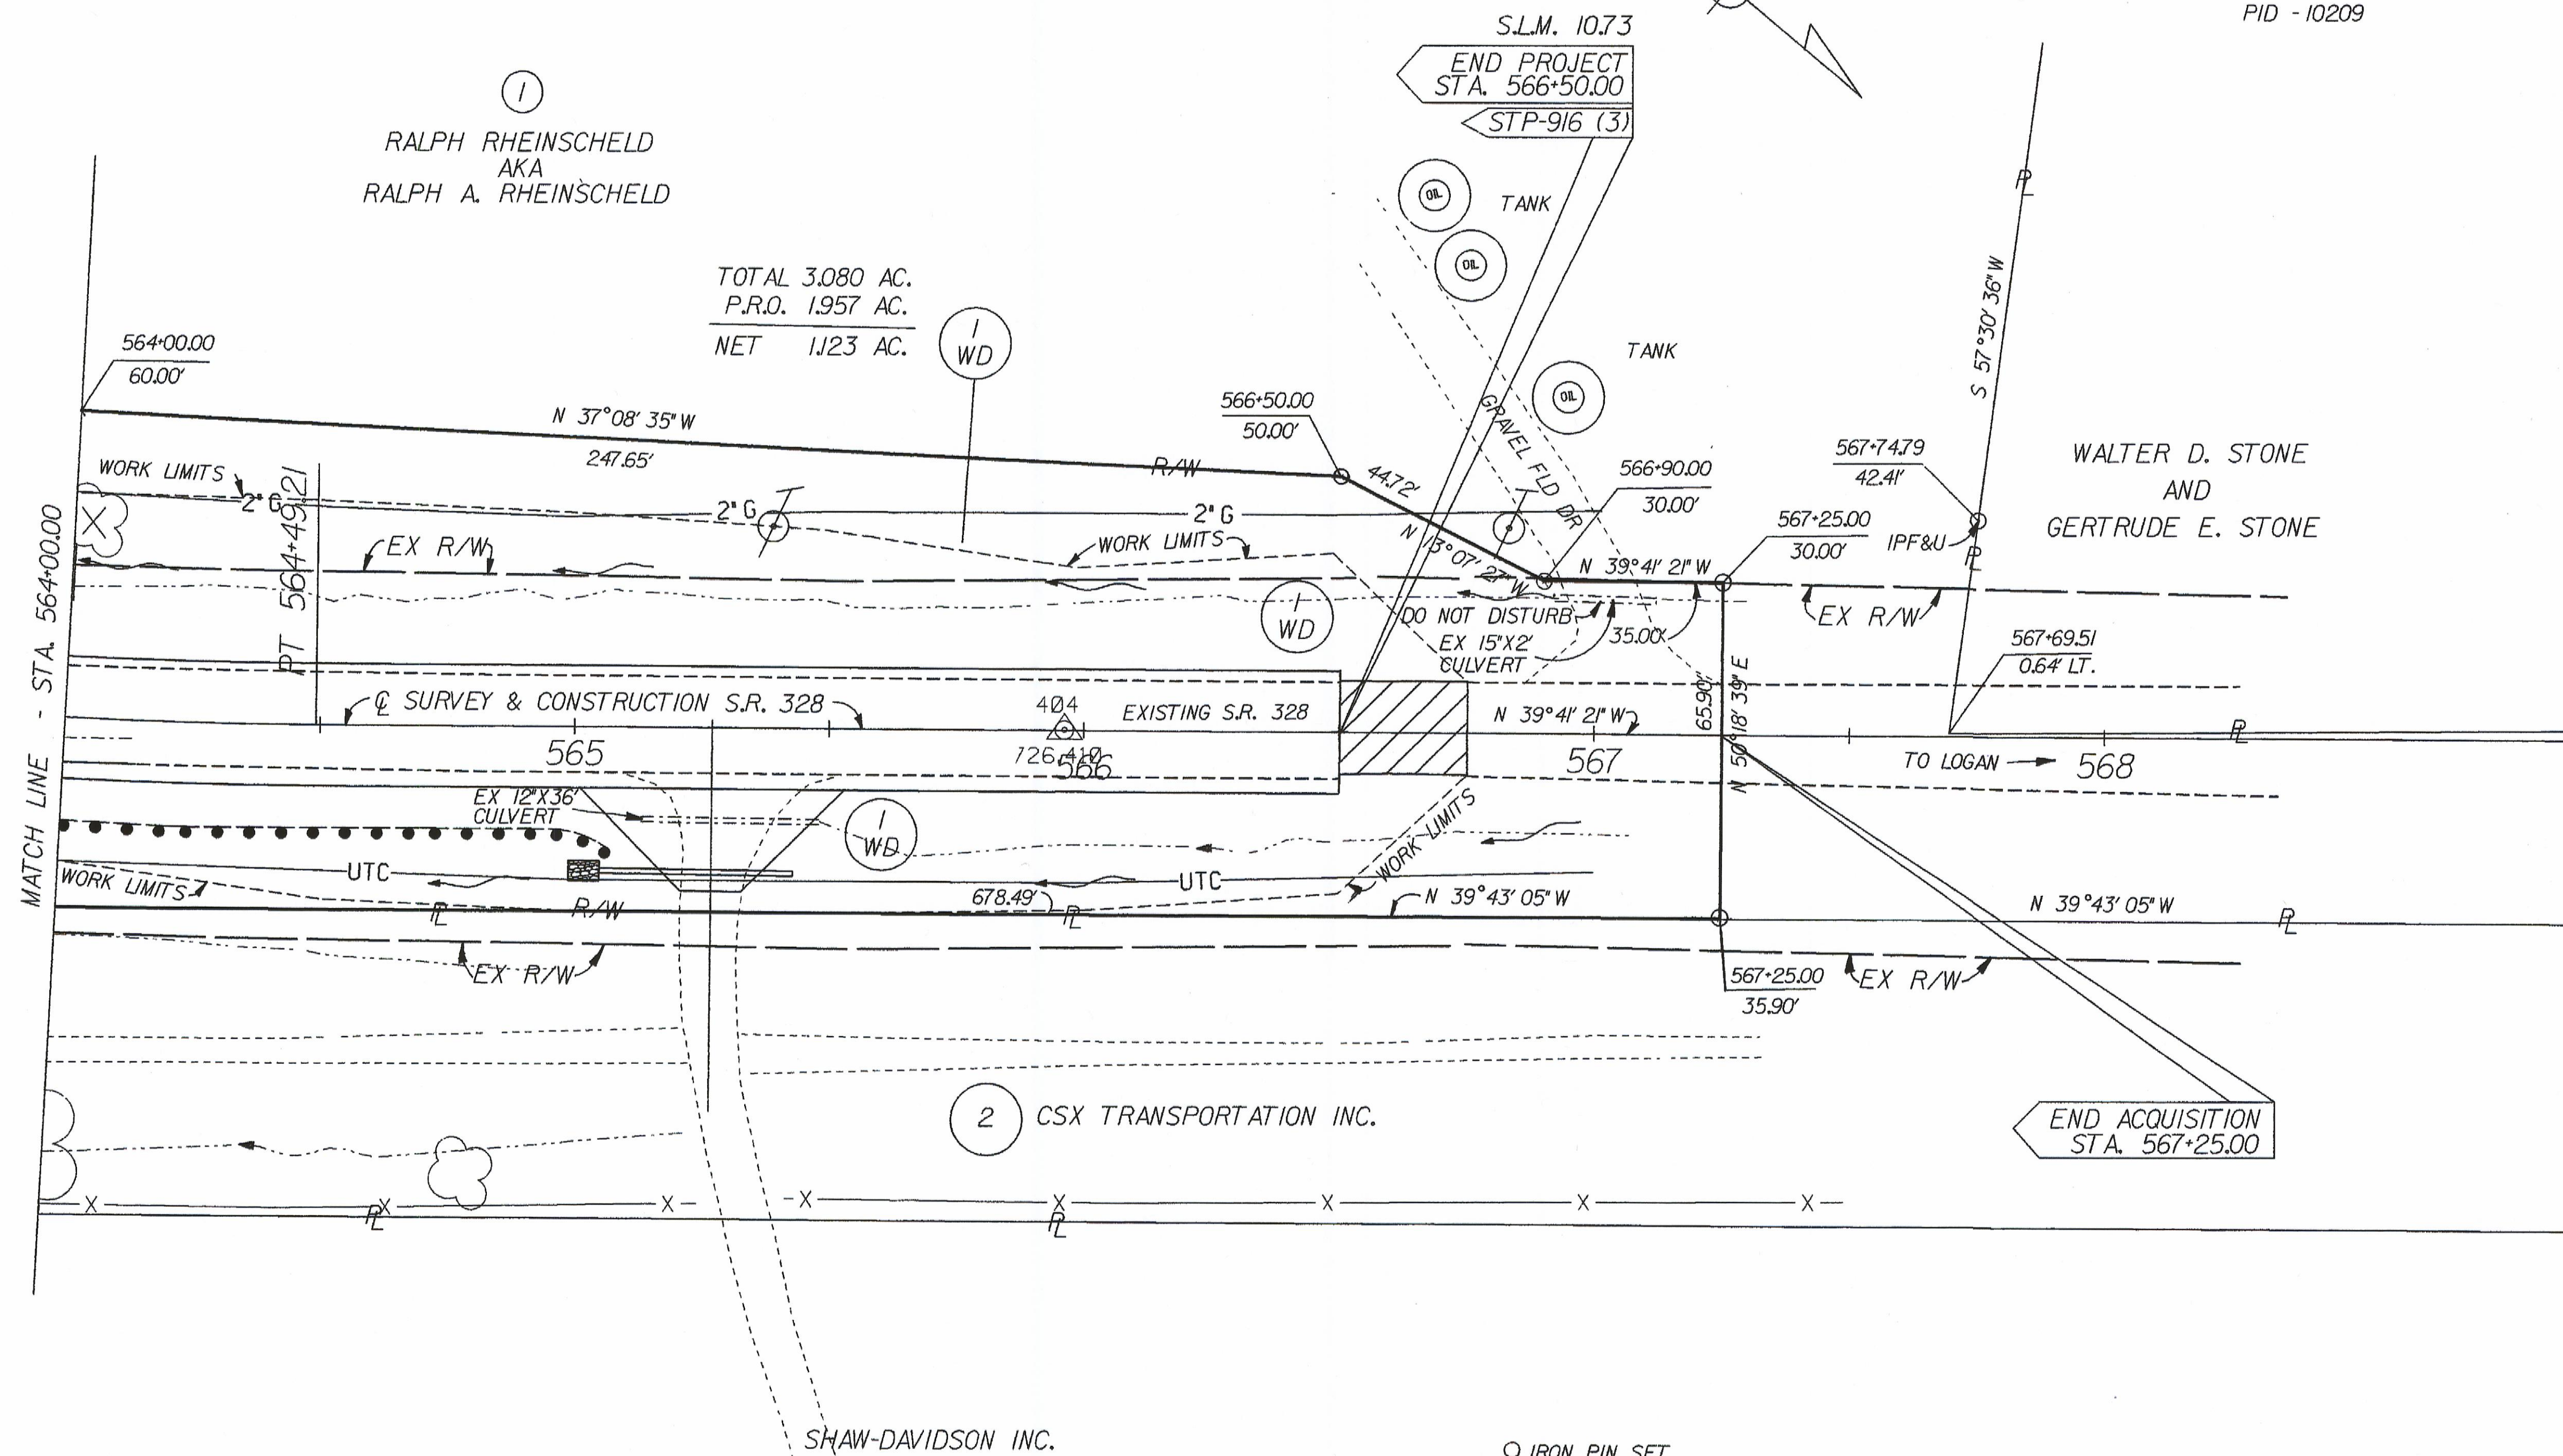

CURVE DATA
 PI = STA. 560+29.24
 Δ = 44° 21' 09.9" LT.
 DC = 05° 00' 00"
 R = 1145.92'
 L = 887.06'
 T = 467.09'
 EX = 91.54'

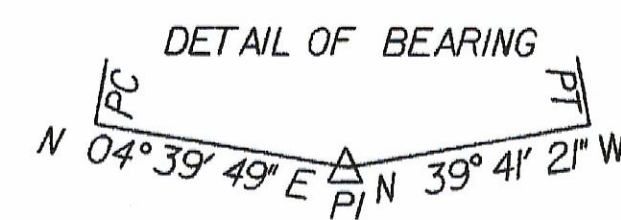

THE EXISTING RIGHT-OF-WAY SHOWN ON THIS PLAN IS REFERENCED TO OLD S.H. 671, SEC. A AND DATED 1932.

FILING DATE	2-11-93
F.B. 3-18-93	CORRECTED SPELLING NAME PAR 1
C.S.G. 6-25-93	DELETED AREA OF TAKE ON PAR 2ND & 2T
REV.	DATE
	DESCRIPTION