


THE STATE OF OHIO  
16

R. B. GORDON  
R.F.D. No. 3.  
ROCKBRIDGE, O.  
15

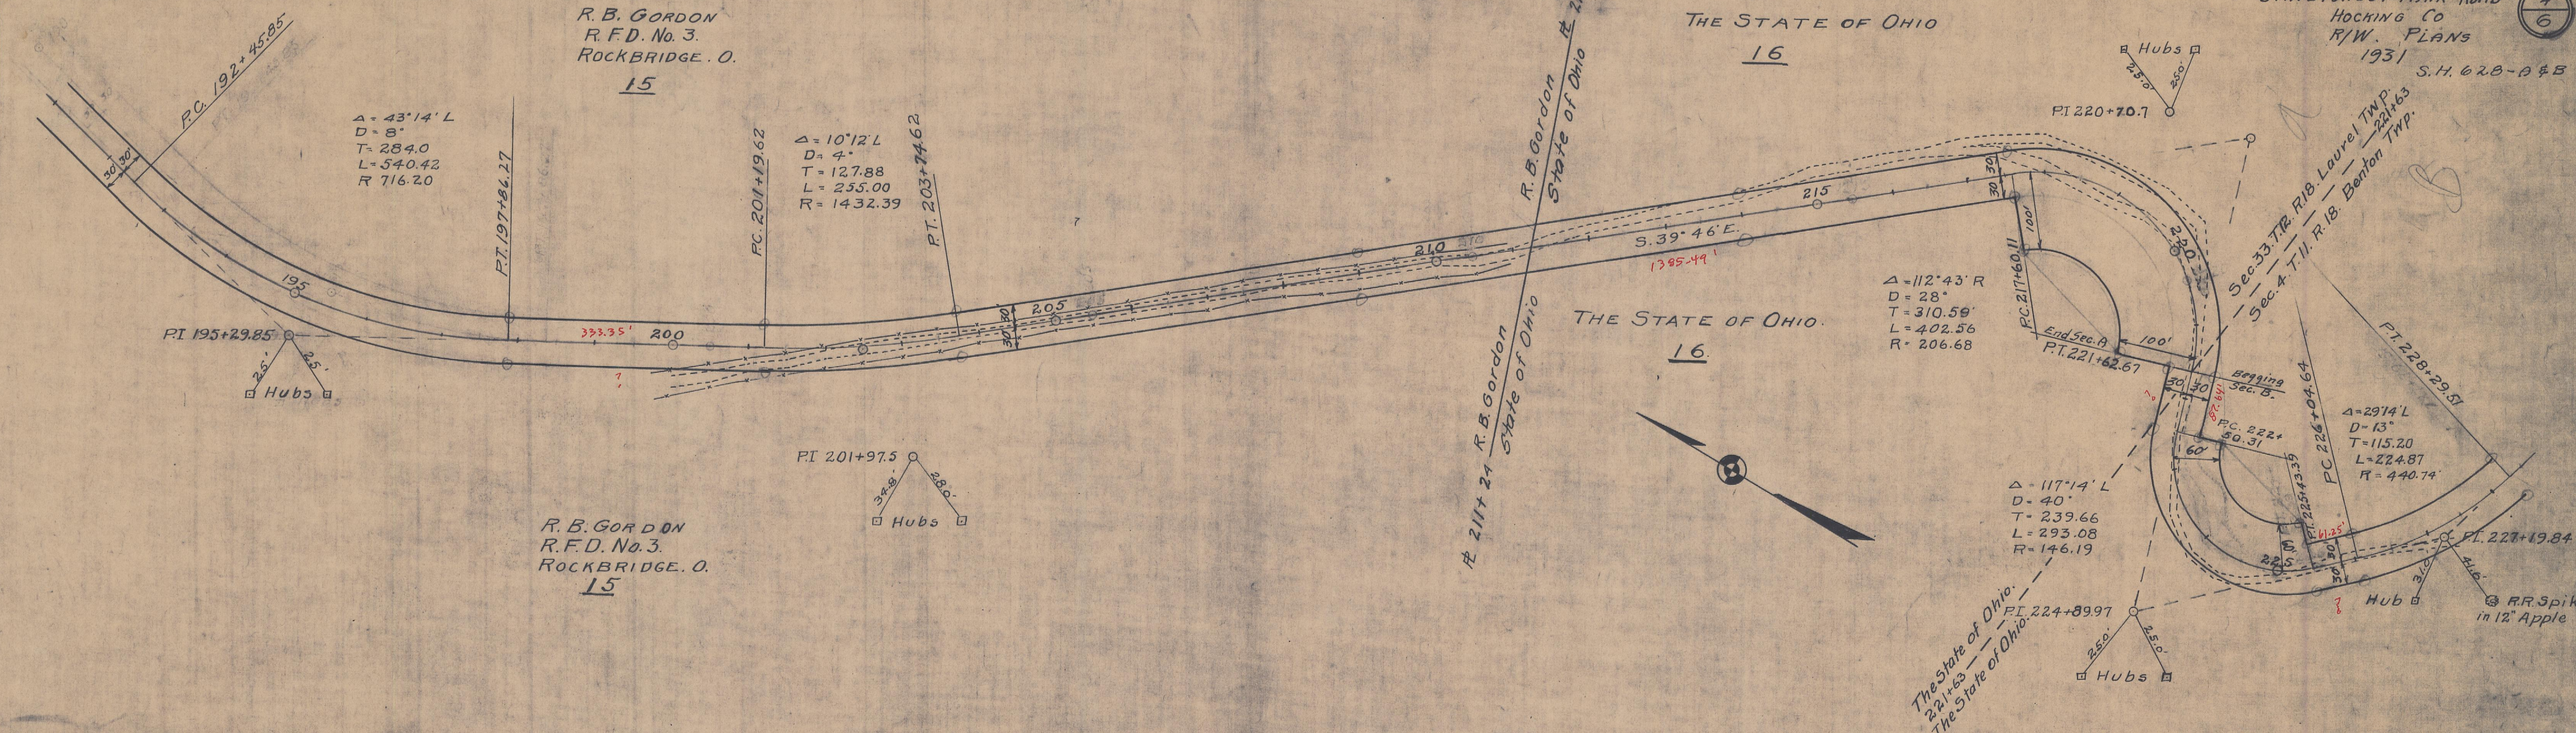

S.R. 374 SEC. 2.20

THE STATE OF OHIO  
16

