



Date: 1-25-1941 Drawn by: R.J.D.-R.C.G.
Revised: 1/25/43

Length of Project: -
S.R. 374 SEC. 1794-21.97

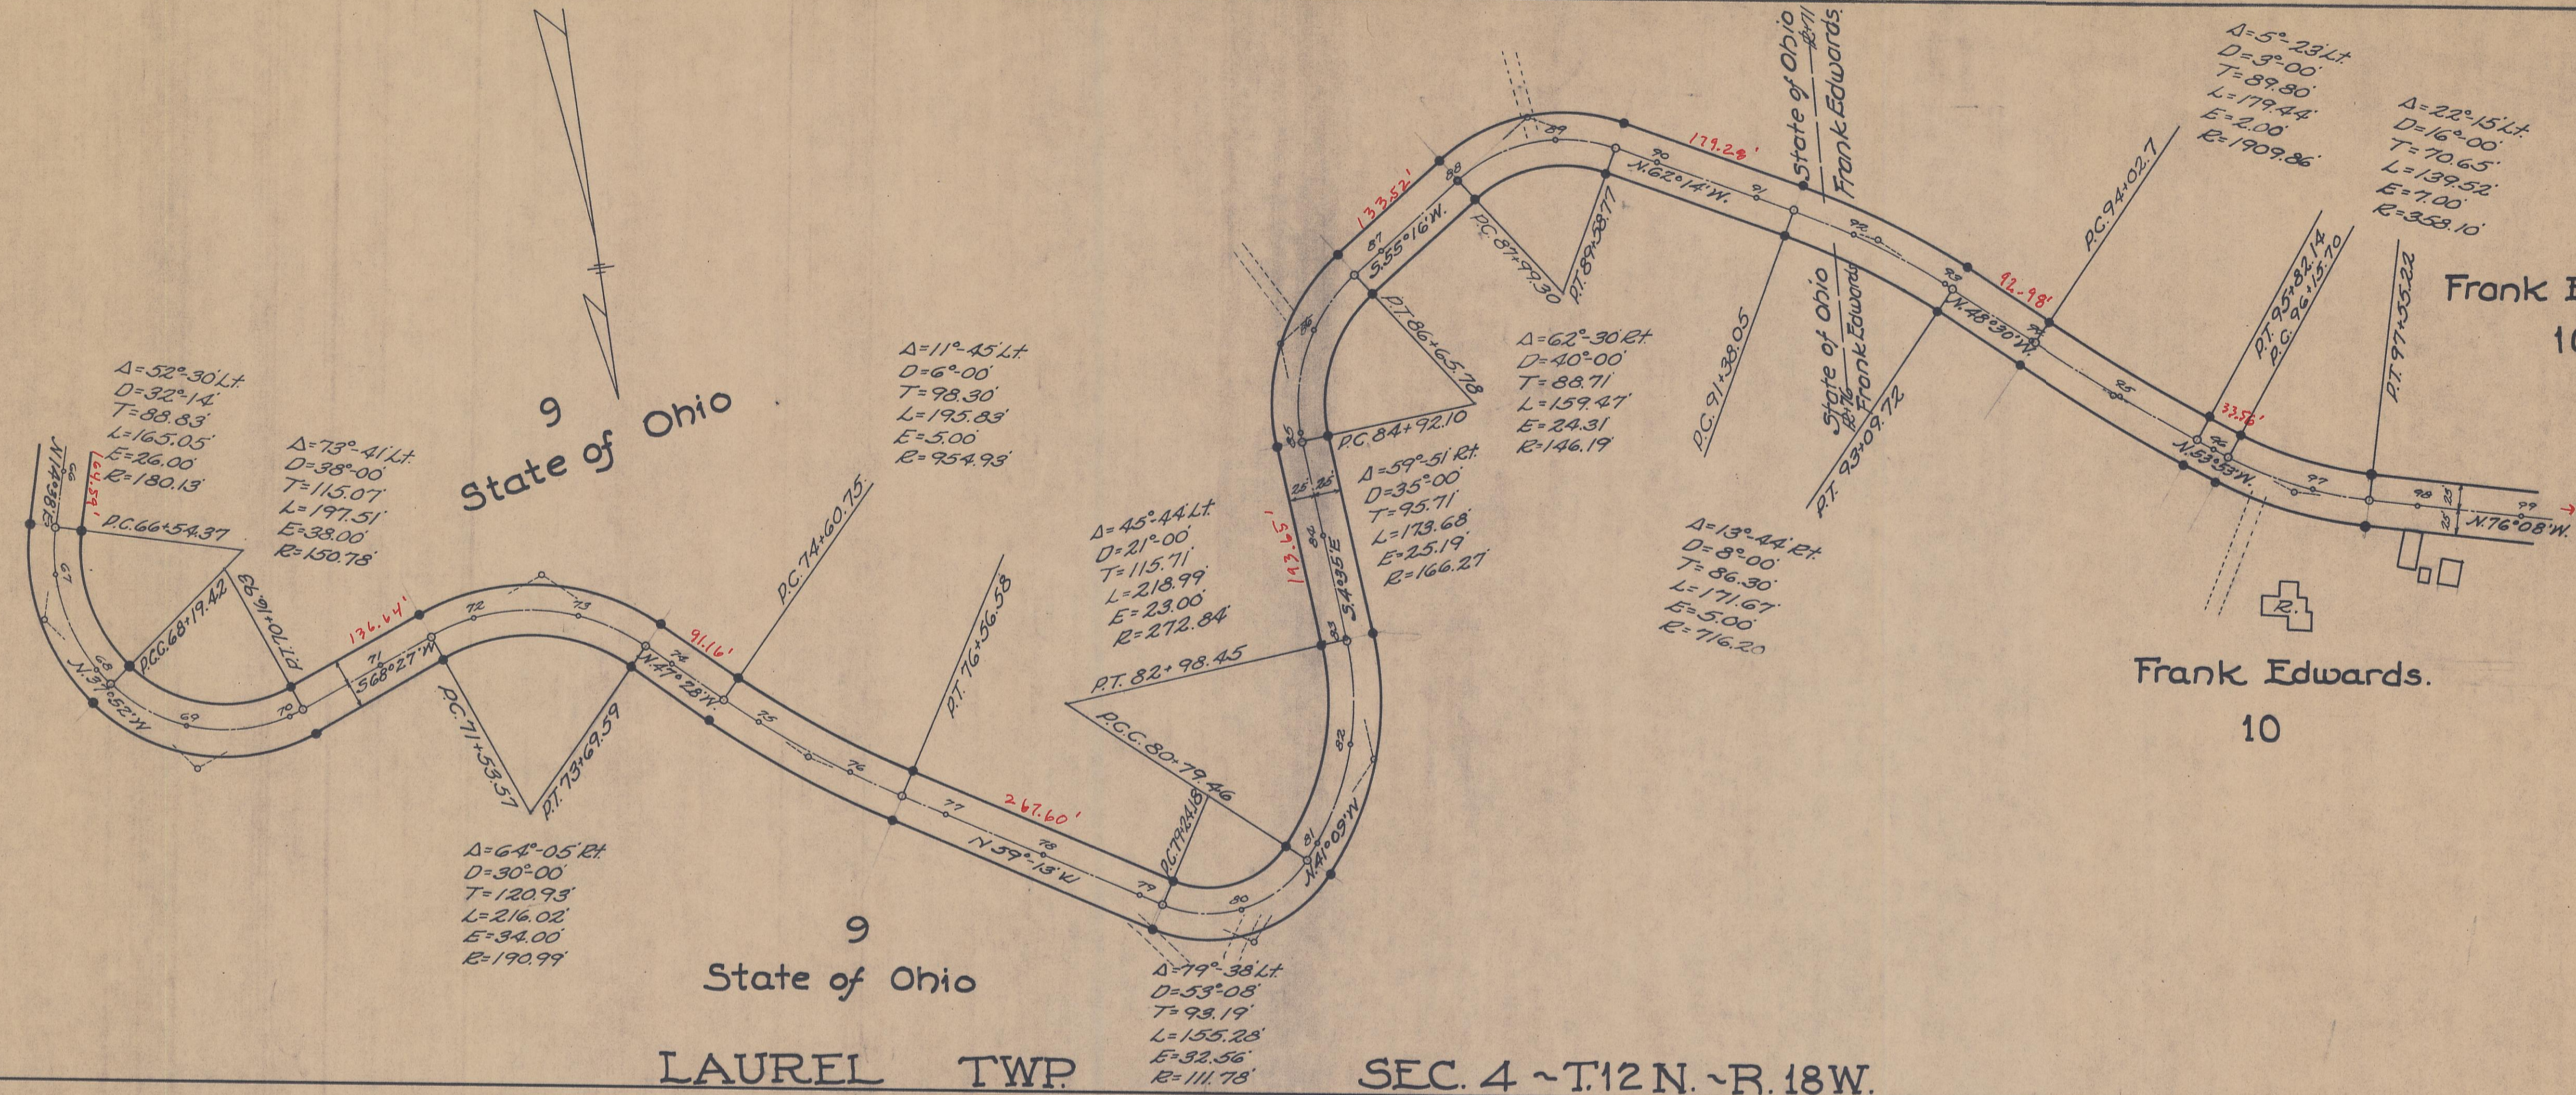

LAUREL TWP. SEC. 4 - T.12 N. - R.18 W.

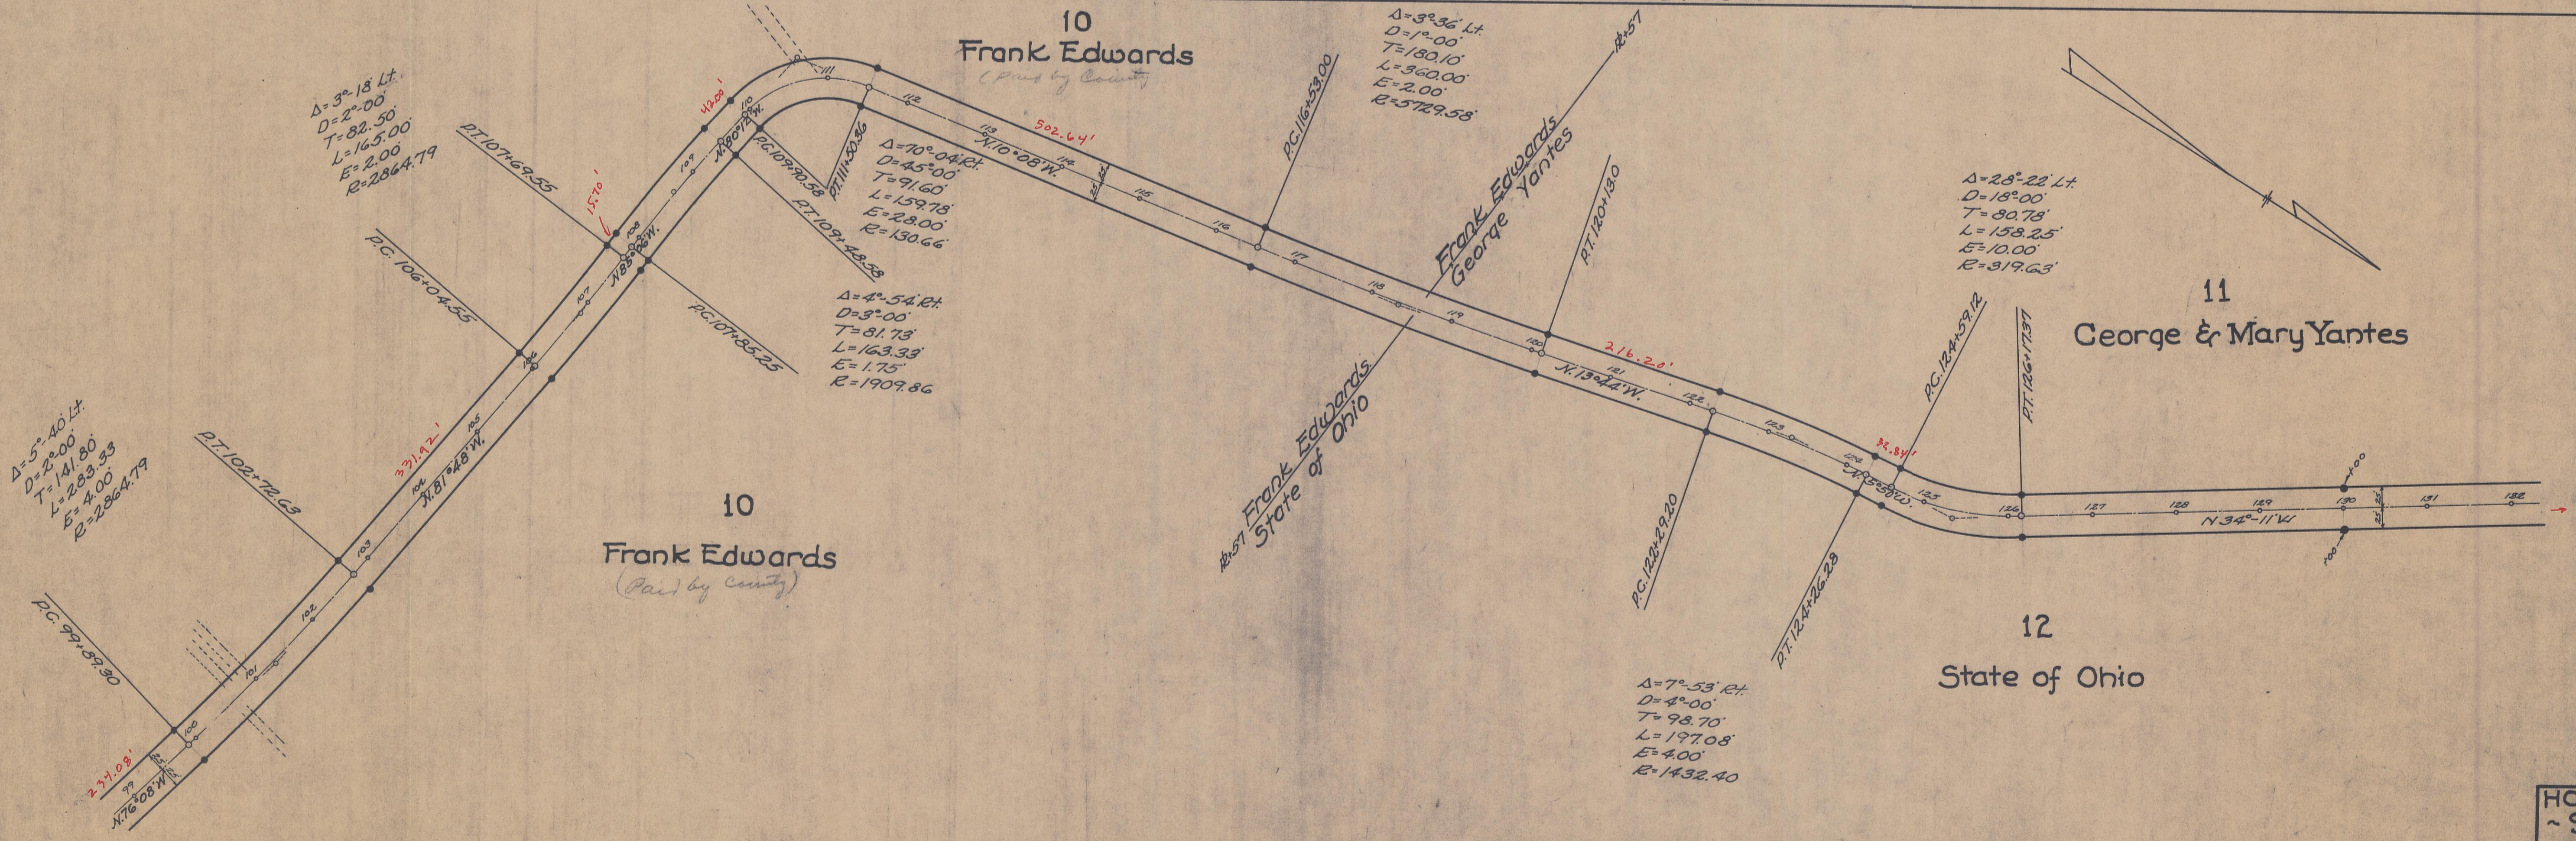

LAUREL TWP. T. 12 N. - R. 18 W.