


GOODHOPE TWP. ~ SEC. 33 ~ T. 13 N. ~ R. 18 W.

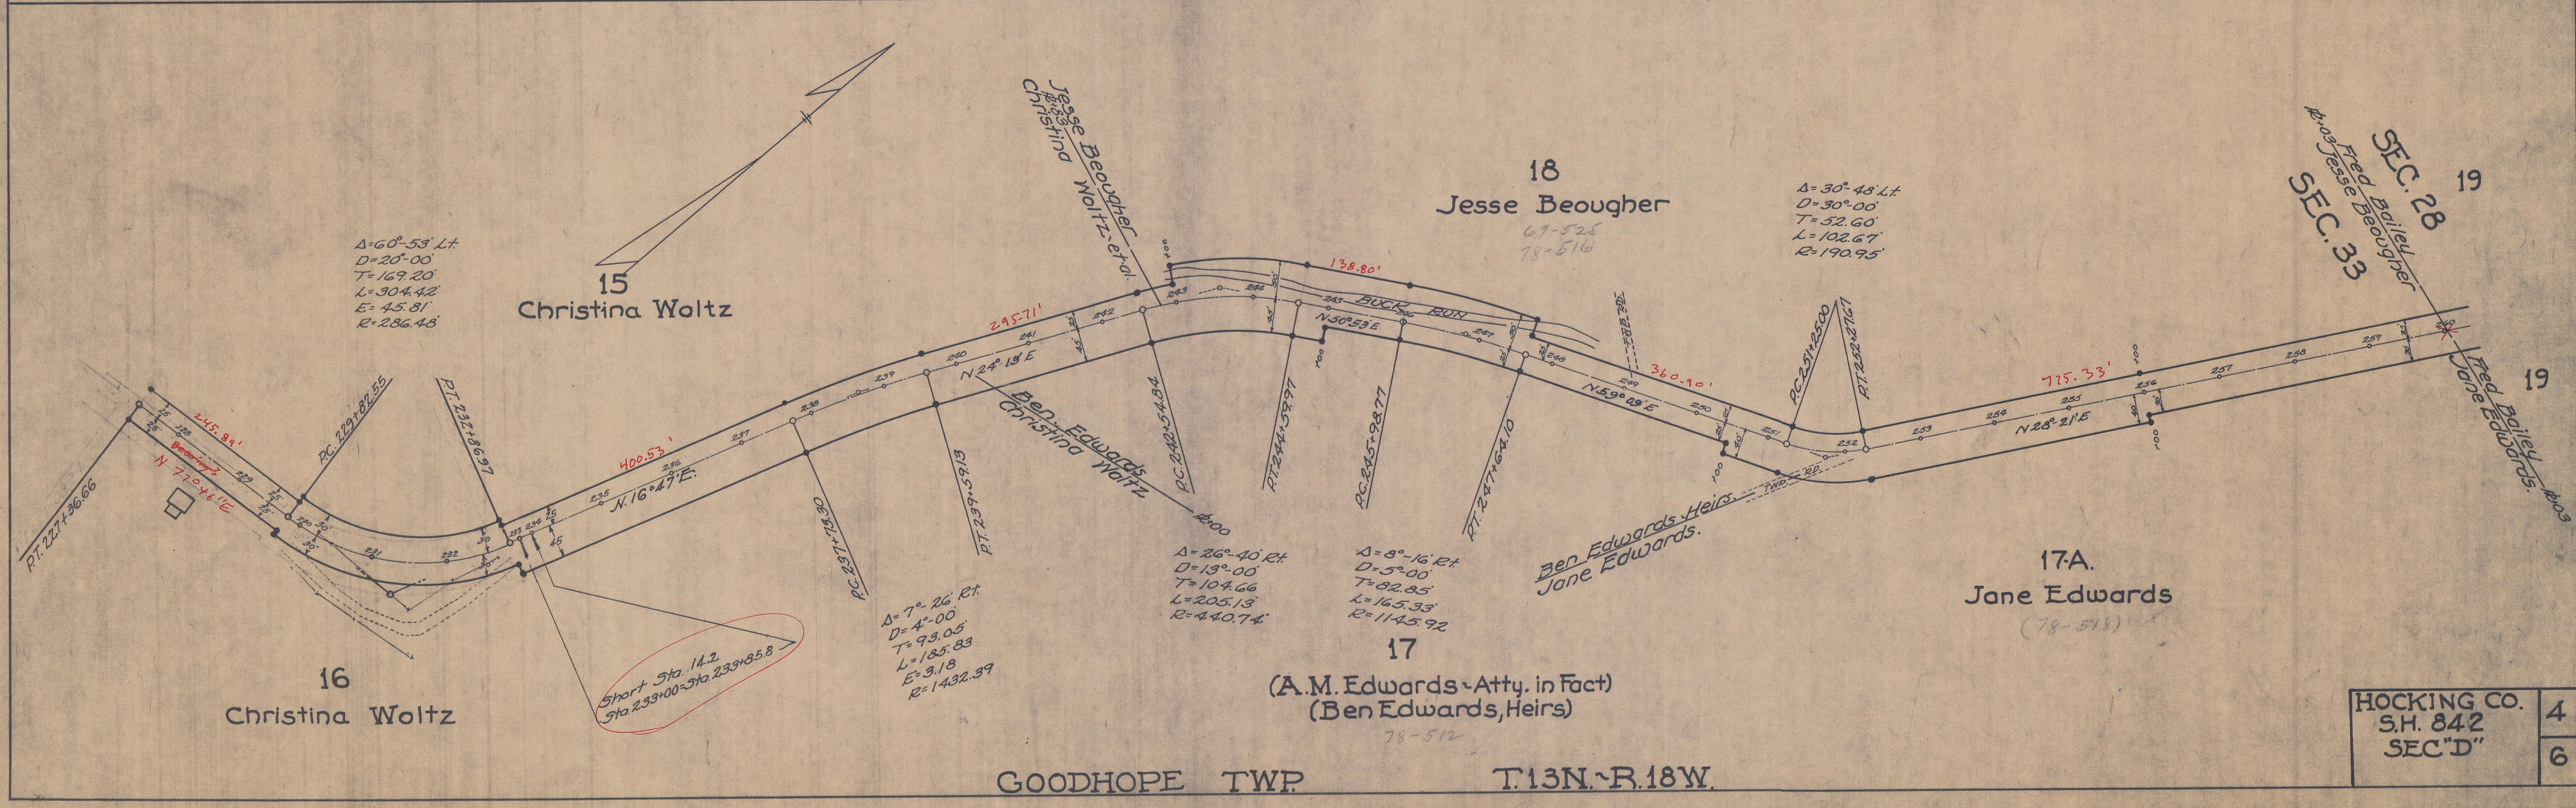

GOODHOPE TWP. T. 13 N. ~ R. 18 W.