
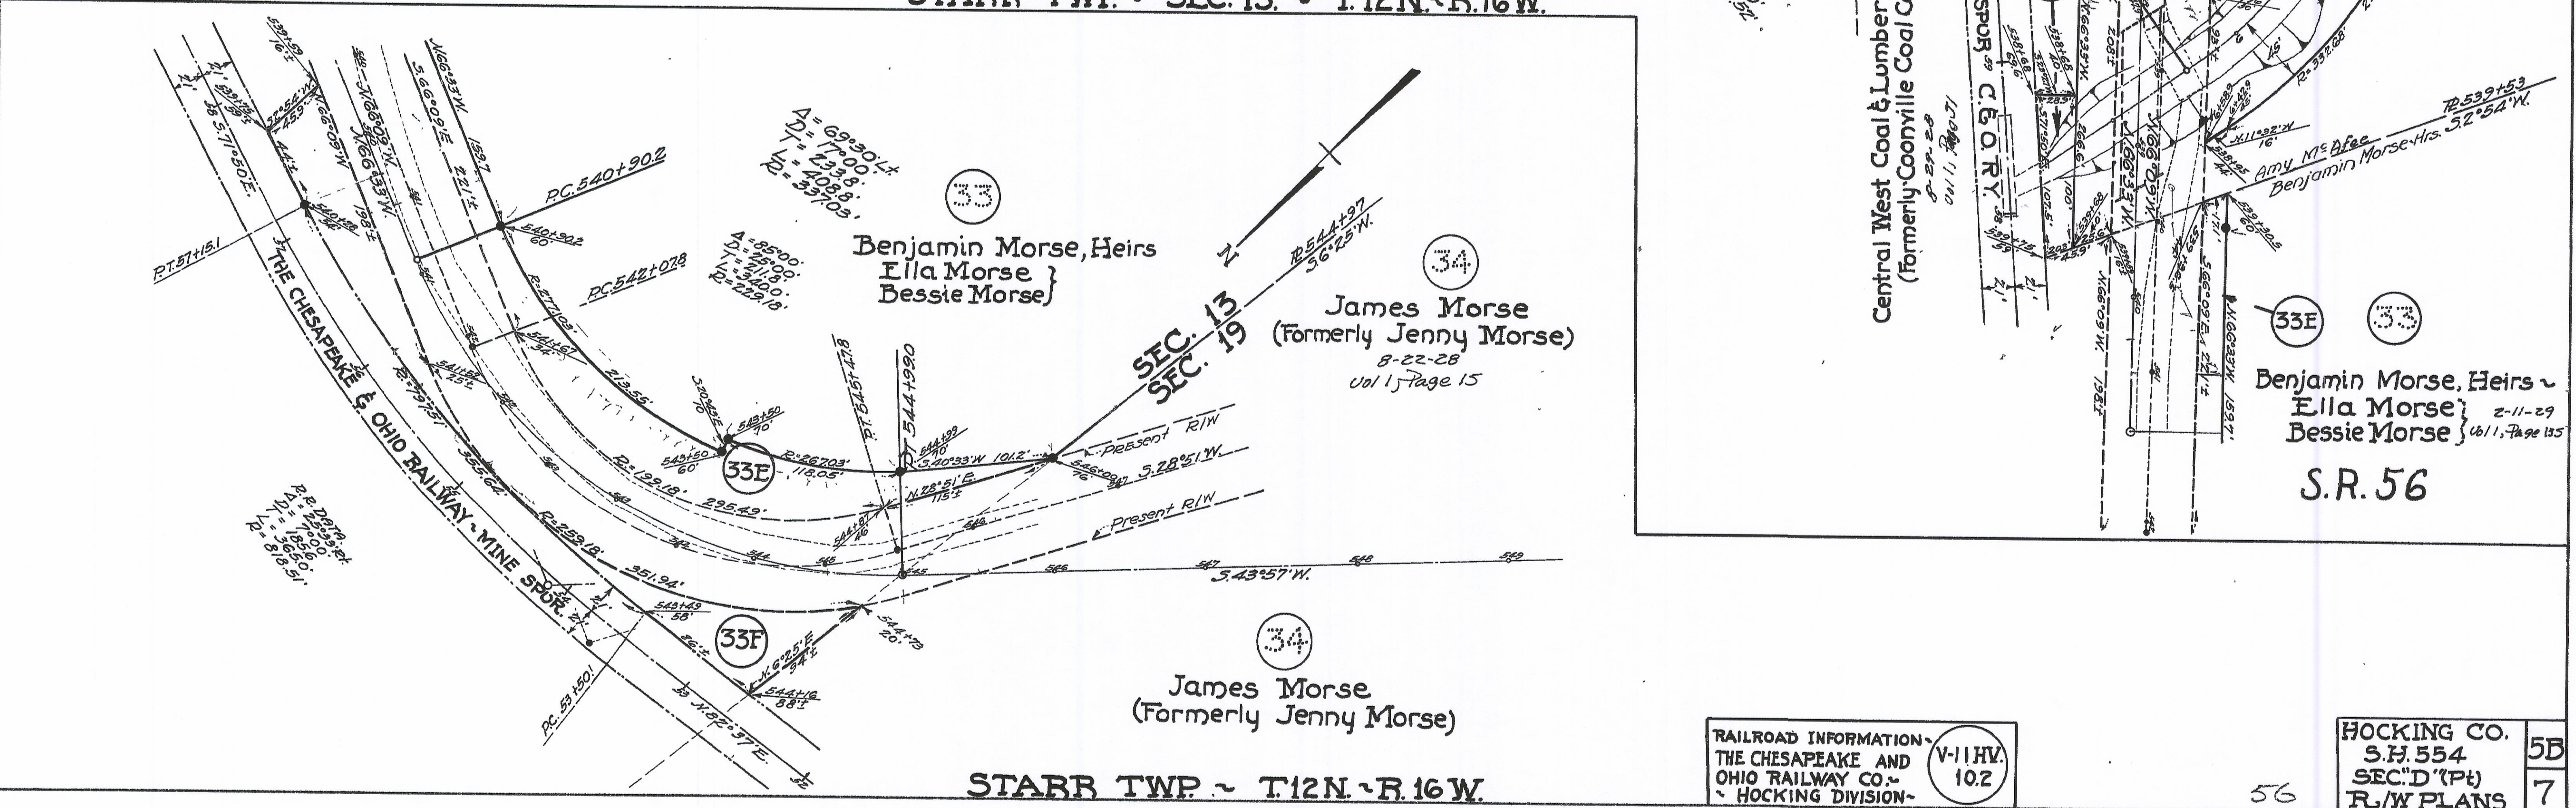


**HOCKING COUNTY**  
**S.H. 554 - SEC. D (Pt)**  
**R/W PLANS**  
 DATE: July 25, 1941 DRAWN BY: RCG.  
 REVISED:  
 LENGTH OF PROJECT:

5B  
7

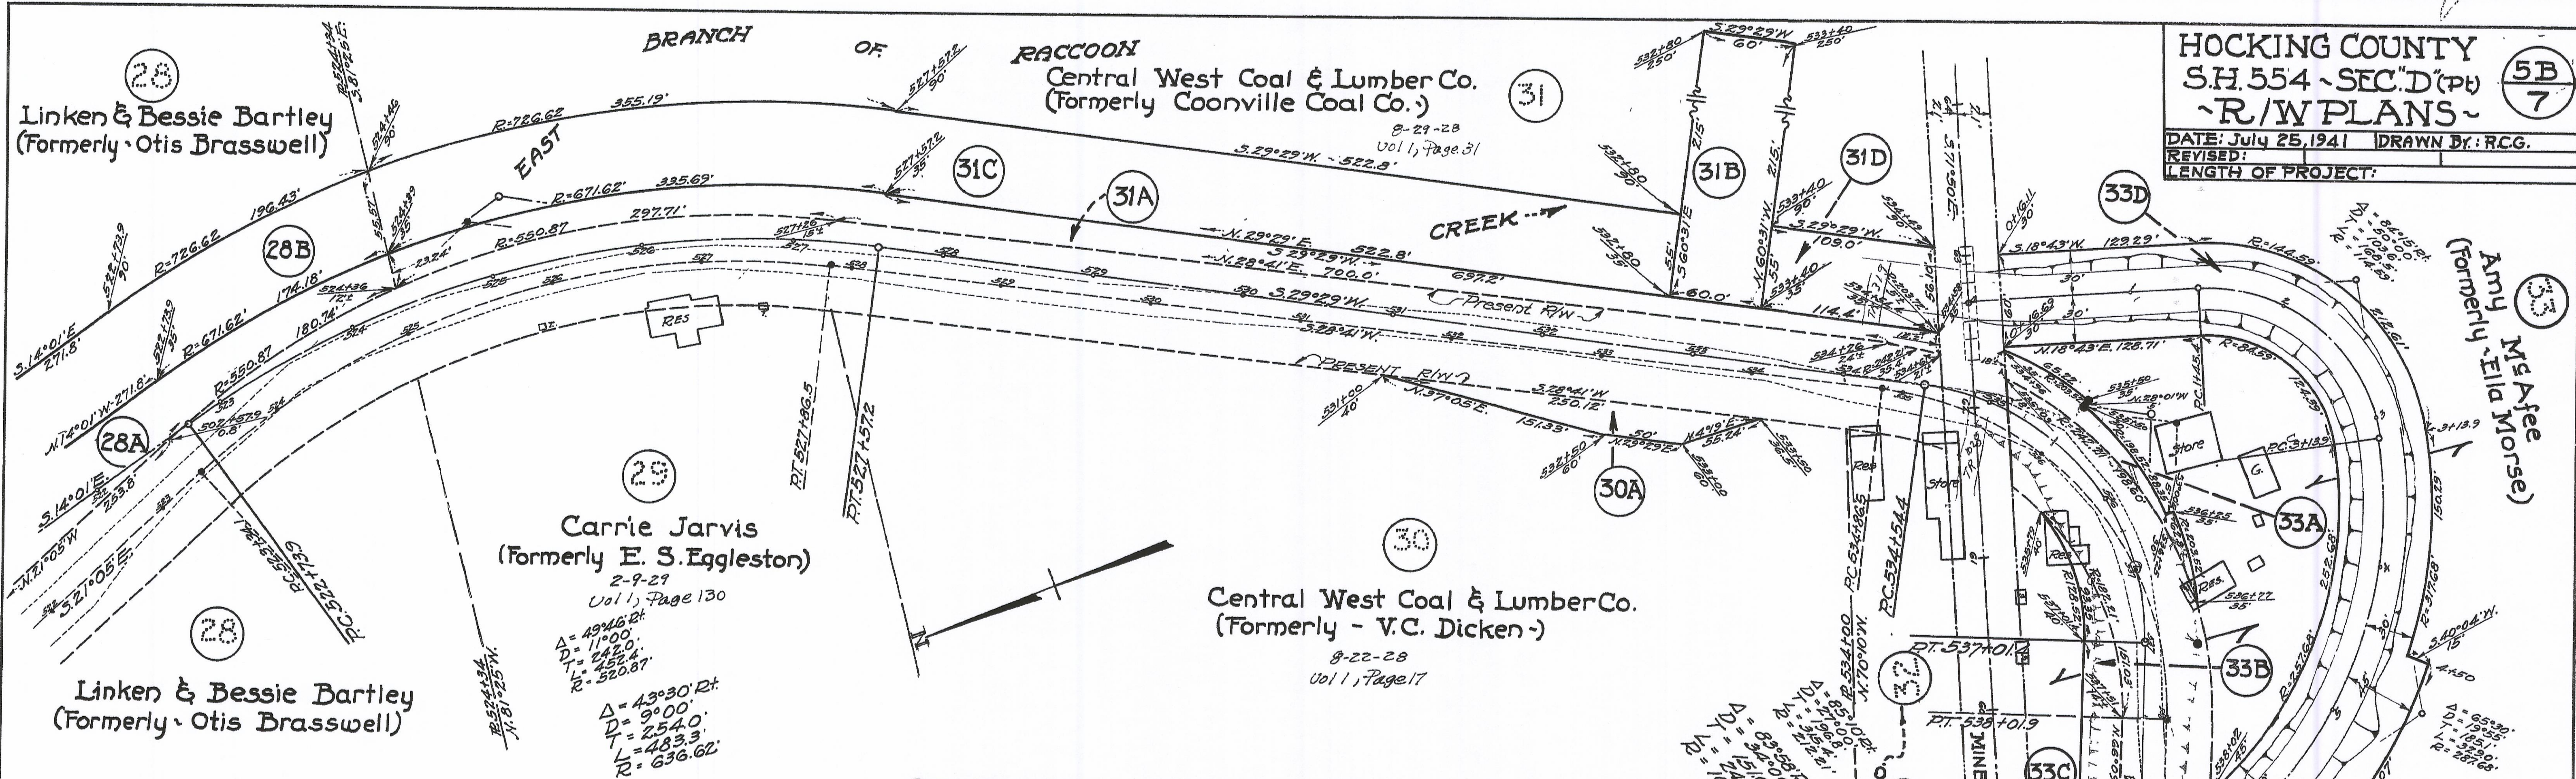

RAILROAD INFORMATION -  
 THE CHESAPEAKE AND  
 OHIO RAILWAY CO. -  
 HOCKING DIVISION -  
 V-11 HV.  
 10.2

HOCKING CO.  
 S.H. 554  
 SEC. D (Pt)  
 R/W PLANS  
 5B  
7