


HOC-664-8.15	
DATE	DRAWN BY
REVISIONS	

WASHINGTON TOWNSHIP, SECTIONS 5 & 6, T13N, R17W

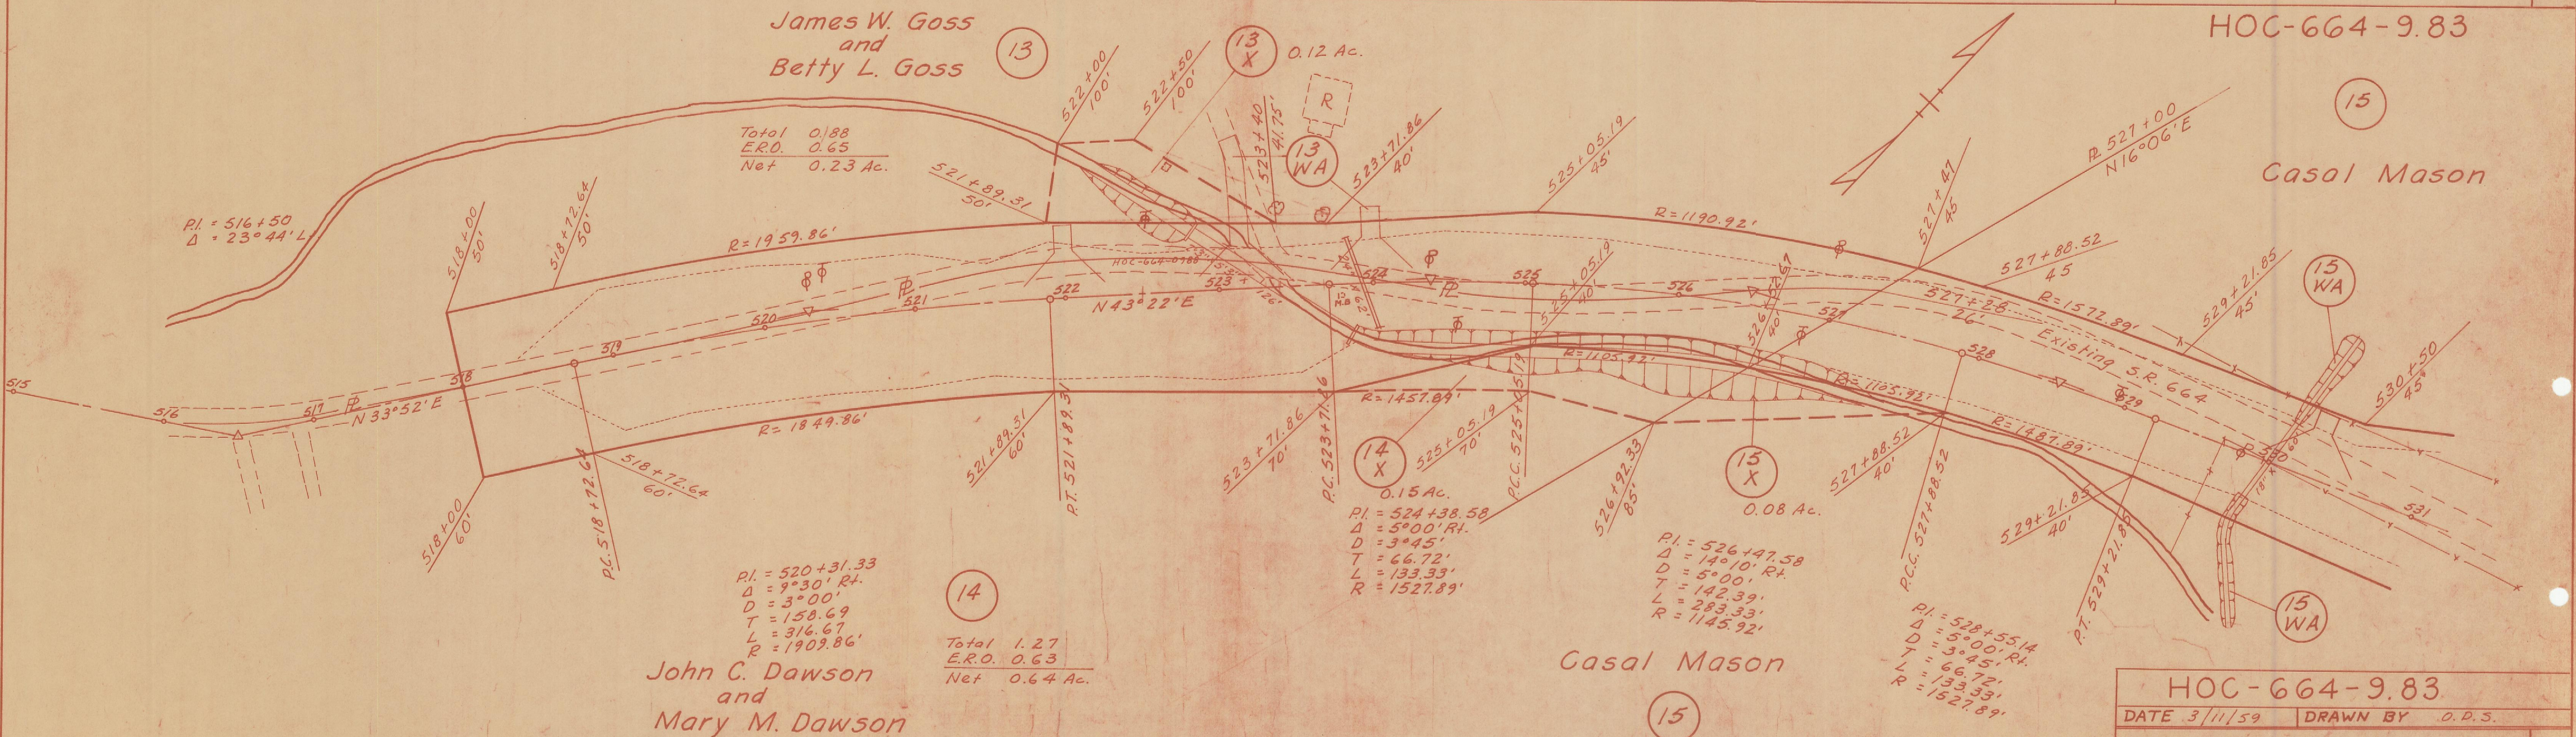

HOC-664-9.83	
DATE 3/11/59	DRAWN BY O.P.S.
REVISIONS	

FALLS TOWNSHIP, SECTION 32, T14N, R17W