


HOCKING COUNTY, FALLS TOWNSHIP
 CITY OF LOGAN
 SECTION 10, T.14N., R.17W
 EBERT McBROOM FIRST ALLOT. Lots 8,9,10,11,12,13
 14,15,16,17,18,19,20,21,34Pt, 35, 36, 37, 38, 39, 40
 41,42,43,44
 REMPEL'S GROVE SUBD. LOTS 1-9

STRUCTURE KEY
 □ RESIDENTIAL
 ■ COMMERCIAL

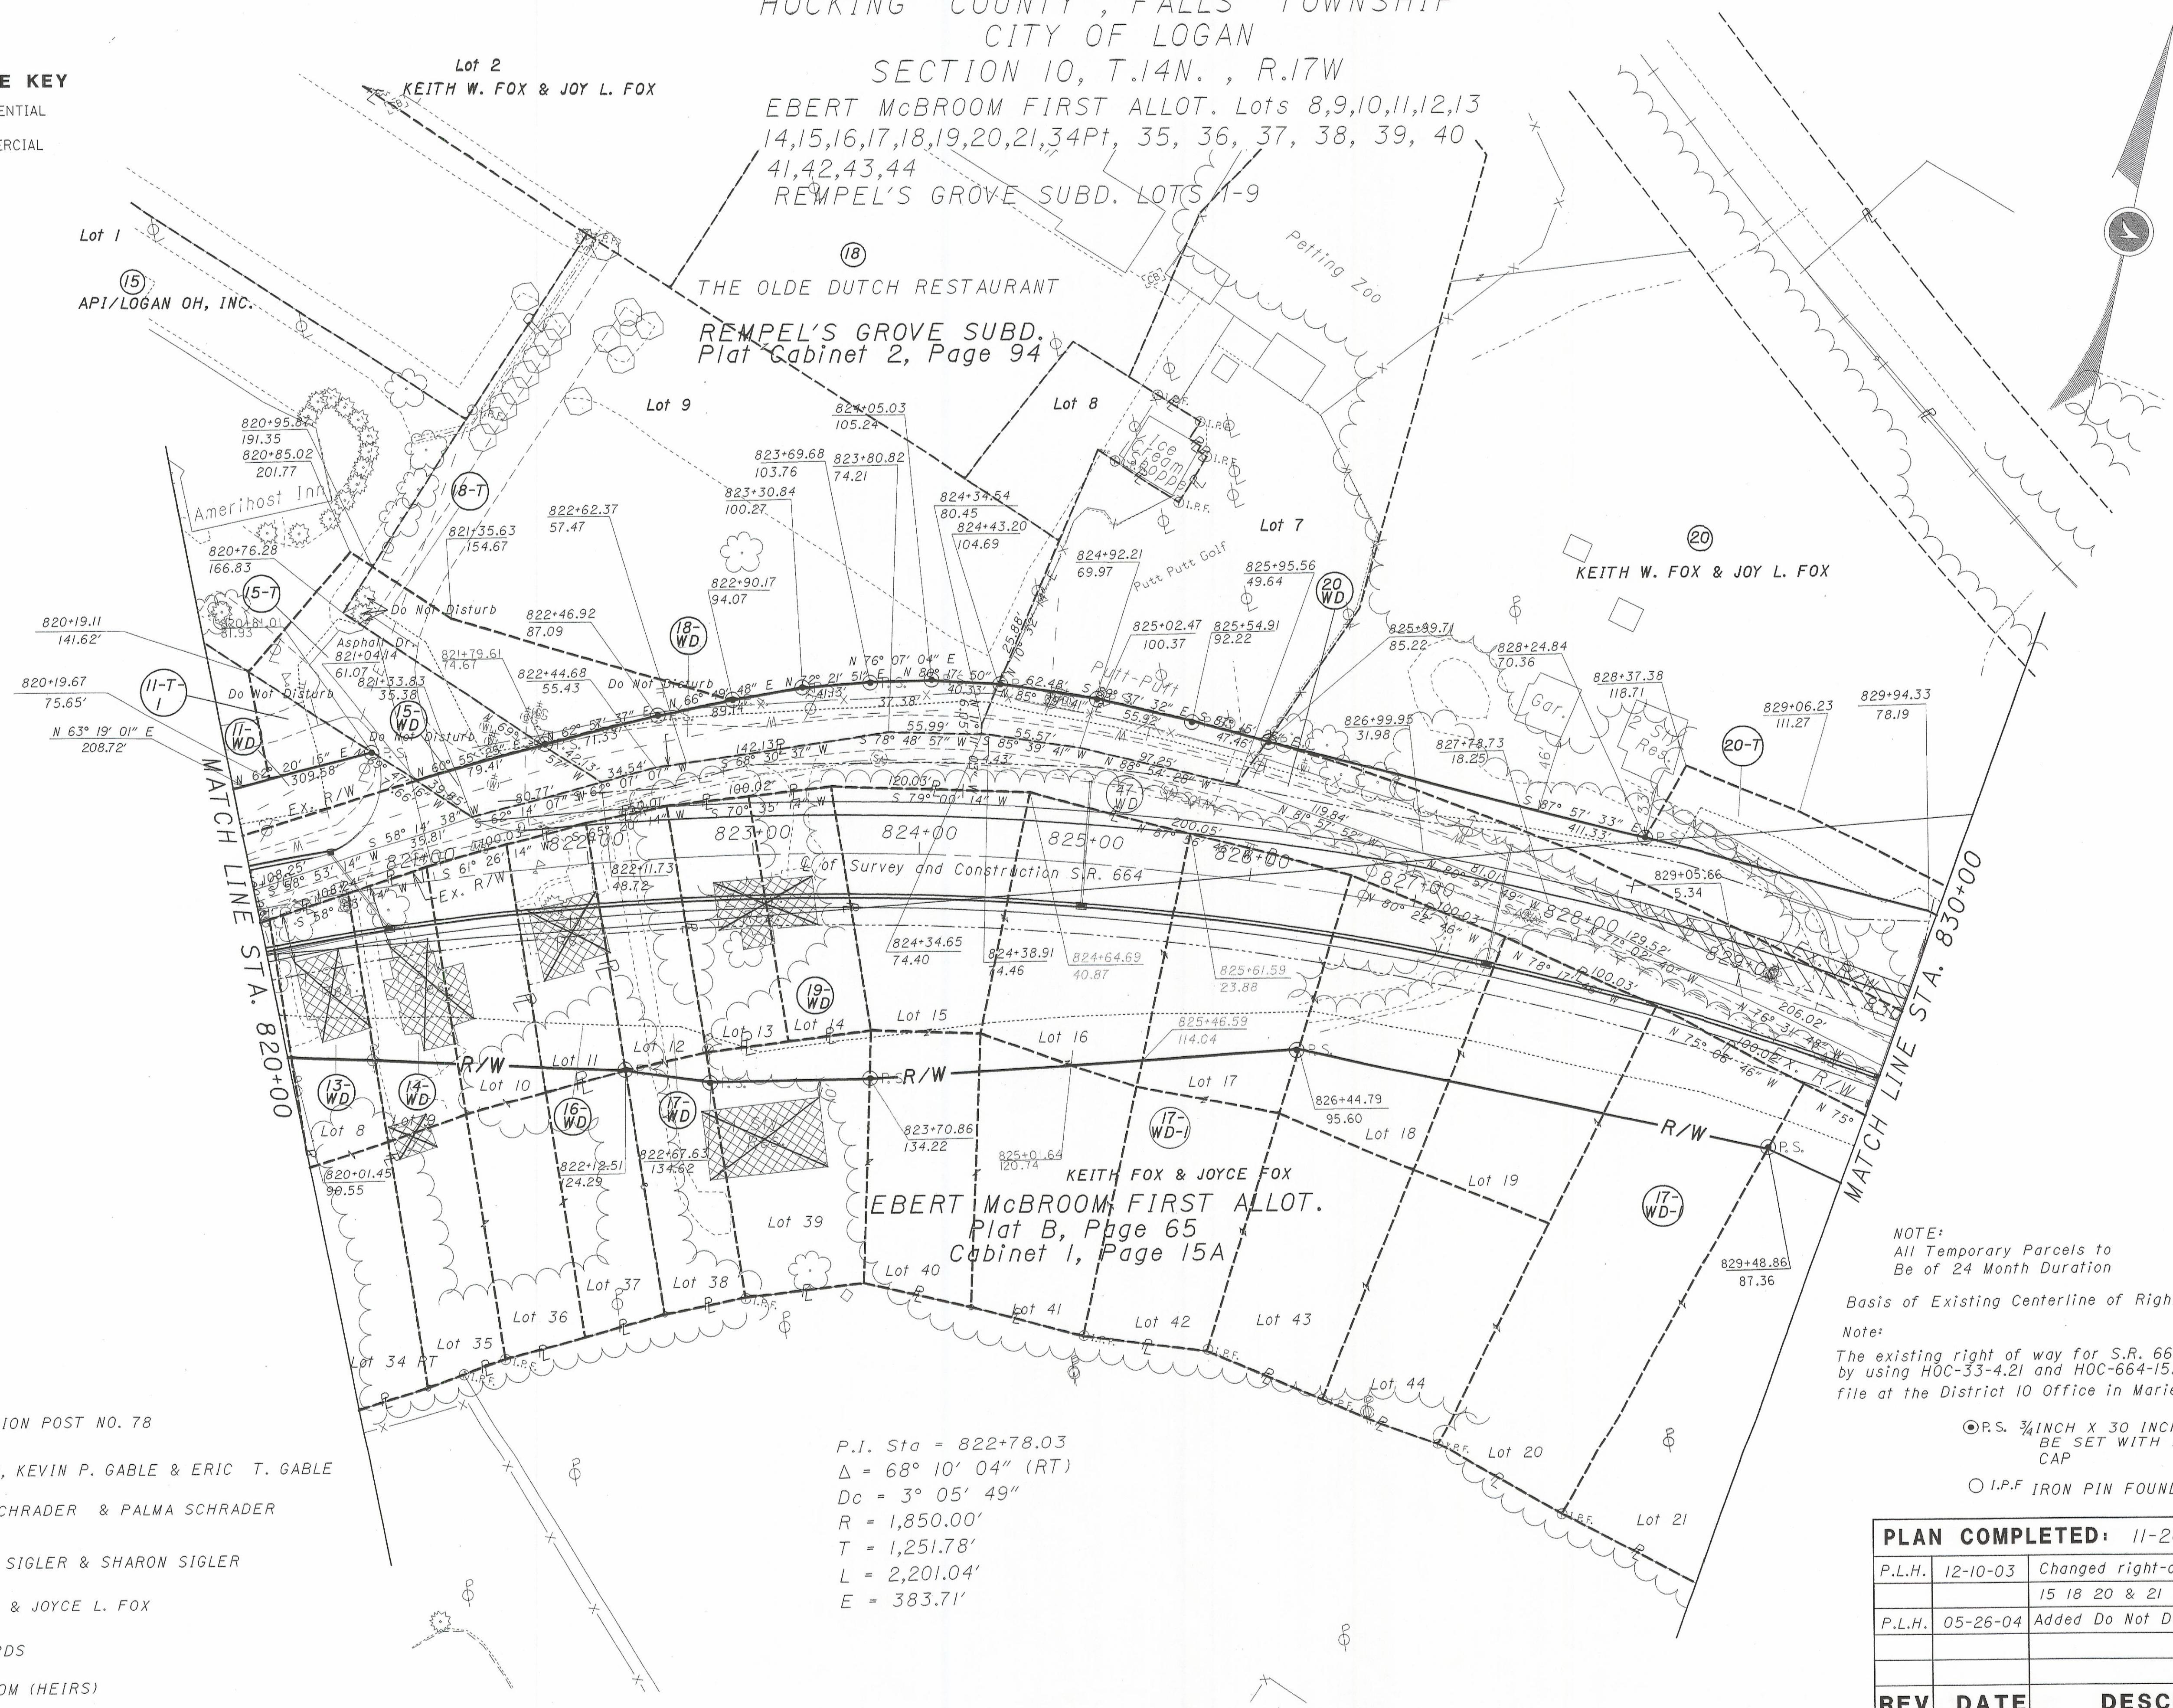

MATCH LINE STA. 820+00

MATCH LINE STA. 830+00

NOTE:
 All Temporary Parcels to
 Be of 24 Month Duration
 Basis of Existing Centerline of Right Of Way
 Note:
 The existing right of way for S.R. 664 was determined
 by using HOC-33-4.21 and HOC-664-15.99 plans
 file at the District 10 Office in Marietta, Ohio.

⊙ P.S. 3/4 INCH X 30 INCH IRON PIN TO
 BE SET WITH IDENTIFICATION
 CAP
 ○ I.P.F. IRON PIN FOUND

P.I. Sta = 822+78.03
 $\Delta = 68^\circ 10' 04''$ (RT)
 $Dc = 3^\circ 05' 49''$
 $R = 1,850.00'$
 $T = 1,251.78'$
 $L = 2,201.04'$
 $E = 383.71'$

- 11 AMERICAN LEGION POST NO. 78
- 13 SARA L. LYNCH, KEVIN P. GABLE & ERIC T. GABLE
- 14 CHARLES E. SCHRADER & PALMA SCHRADER
- 16 RICHARD LEE SIGLER & SHARON SIGLER
- 17 KEITH W. FOX & JOYCE L. FOX
- 19 KAREN RICHARDS
- 47 EBERT McBROOM (HEIRS)

PLAN COMPLETED: 11-20-03		
REV	DATE	DESCRIPTION
P.L.H.	12-10-03	Changed right-of-way parcels 15 18 20 & 21
P.L.H.	05-26-04	Added Do Not Disturb on Par 18T

PID NO. 22081

R/W DESIGNER P.L.H.
 R/W REVIEWER R.F.R.

RIGHT OF WAY PLAN
 ST. 820+00 TO STA. 830+00

HOC-664-15.18

10/13
 210
 217

I:\project\hoc664\ph664r.w.dgn 23-JUL-2004 7:48AM phukil